


1 **HUTTON - FRONT ELEVATION**
 A203 SCALE: 3/16"=1'-0"

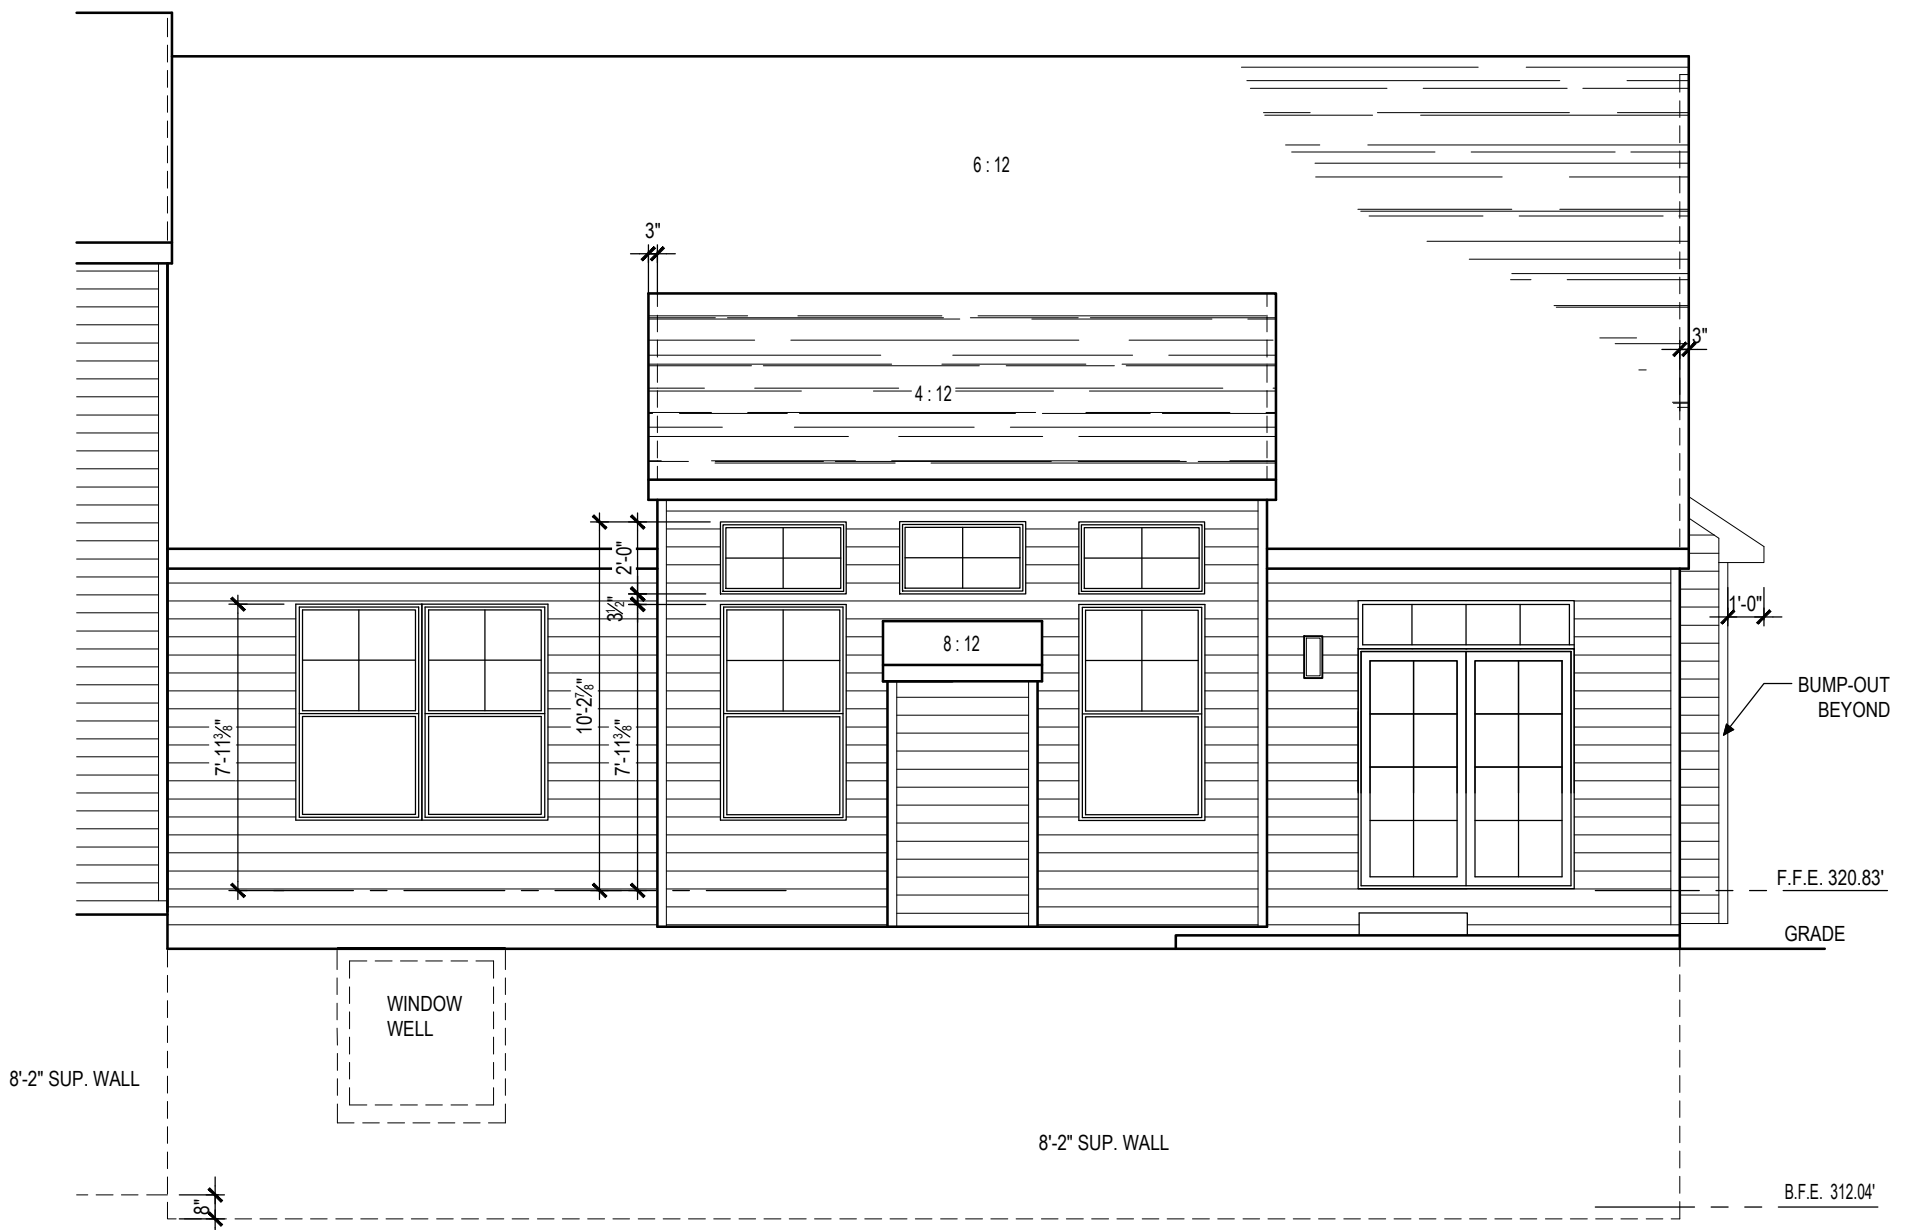

2 **HUTTON - REAR ELEVATION**
 A203 SCALE: 3/16"=1'-0"

(4) UNIT TOWNHOUSE AT:
PEREGRINE: HUTTON #9
 4332 HEATHER LANE
 COLUMBIA, PA 17512
 WEST HEMPFIELD TOWNSHIP

Millfield
 CONSTRUCTION COMPANY
 2130 MARIETTA AVENUE
 P.O. BOX 6370
 LANCASTER, PA 17603
 717-293-0293

THIS DRAWING IS THE PROPERTY AND
 COPYRIGHT OF MILLFIELD CONSTRUCTION
 COMPANY AND MAY NOT BE USED OR COPIED
 WITHOUT THE EXPRESS WRITTEN PERMISSION
 OF MILLFIELD CONSTRUCTION COMPANY

A203

DWG. NO.
 PROJECT NO.
 NDS 25-87
 DATE:
 DECEMBER 29, 2025
 LATEST REVISION
 DATE:
 DECEMBER 8, 2025