


1 **FRONT ELEVATION**
A304 **SCALE: 3/16"=1'-0"**

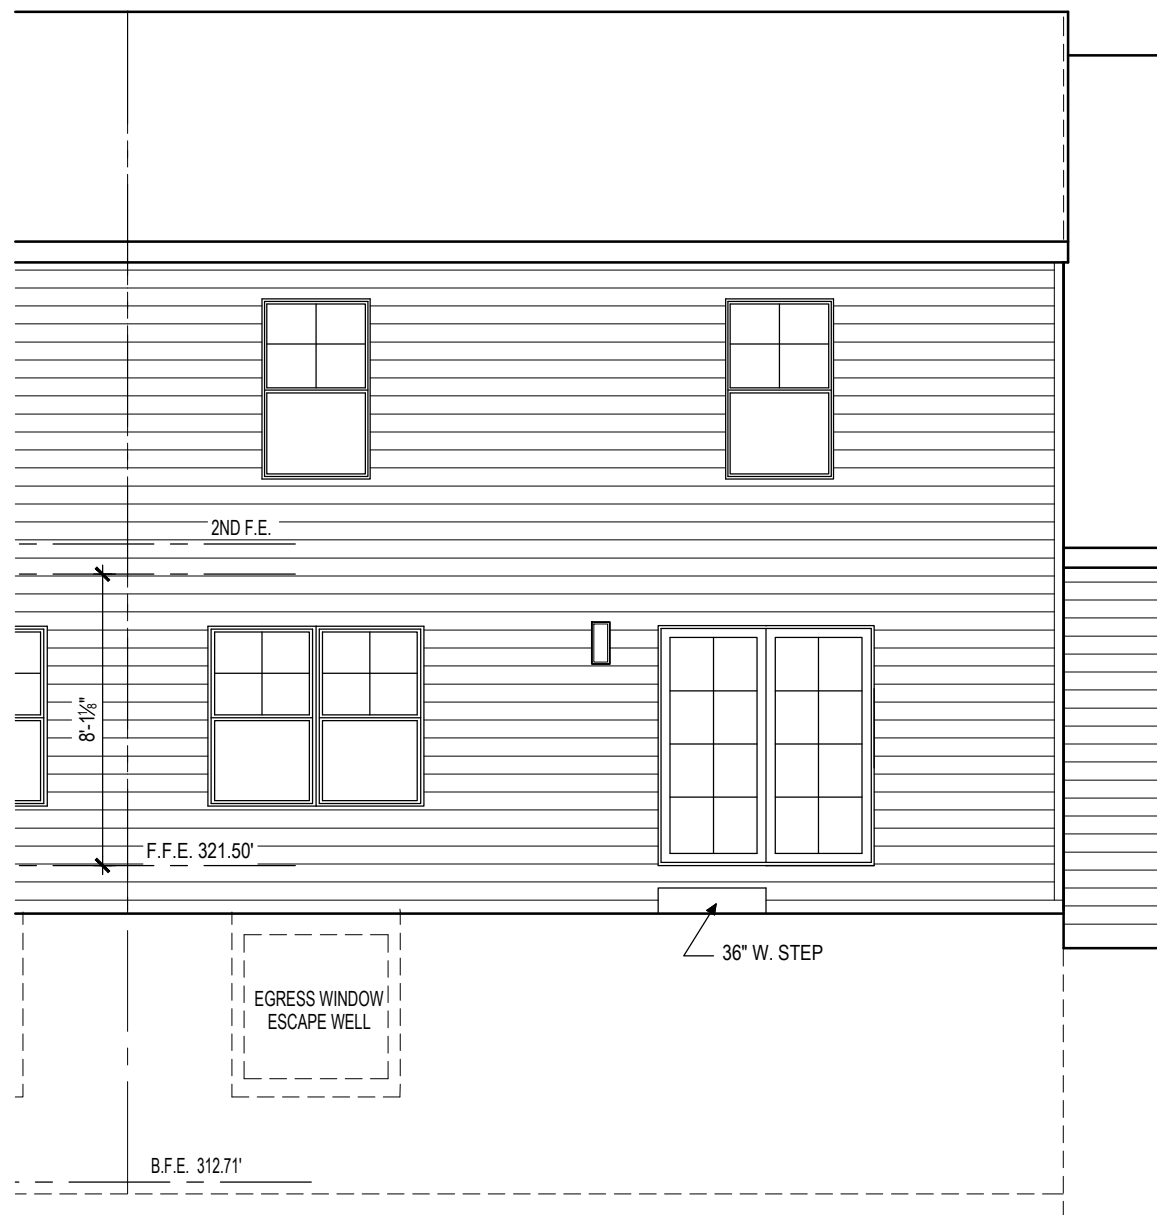

2 **REAR ELEVATION**
A304 **SCALE: 3/16"=1'-0"**

A304

DWG. NO.
PROJECT NO.
NDS 25-87
DATE:
DECEMBER 8, 2025
LATEST REVISION
DATE:
DECEMBER 29, 2025

(4) UNIT TOWNHOUSE AT:
PEREGRINE: OSPREY #10
4334 HEATHER LANE
COLUMBIA, PA 17512
WEST HEMPFIELD TOWNSHIP

Millfield
CONSTRUCTION COMPANY
2130 MARIETTA AVENUE
P.O. BOX 6370
LANCASTER, PA 17603
717-293-0293

THIS DRAWING IS THE PROPERTY AND COPYRIGHT OF MILLFIELD CONSTRUCTION COMPANY AND MAY NOT BE USED OR COPIED WITHOUT THE EXPRESS WRITTEN PERMISSION OF MILLFIELD CONSTRUCTION COMPANY