


1  
A504

**CARDINAL - FRONT ELEVATION**

SCALE: 3/16"=1'-0"

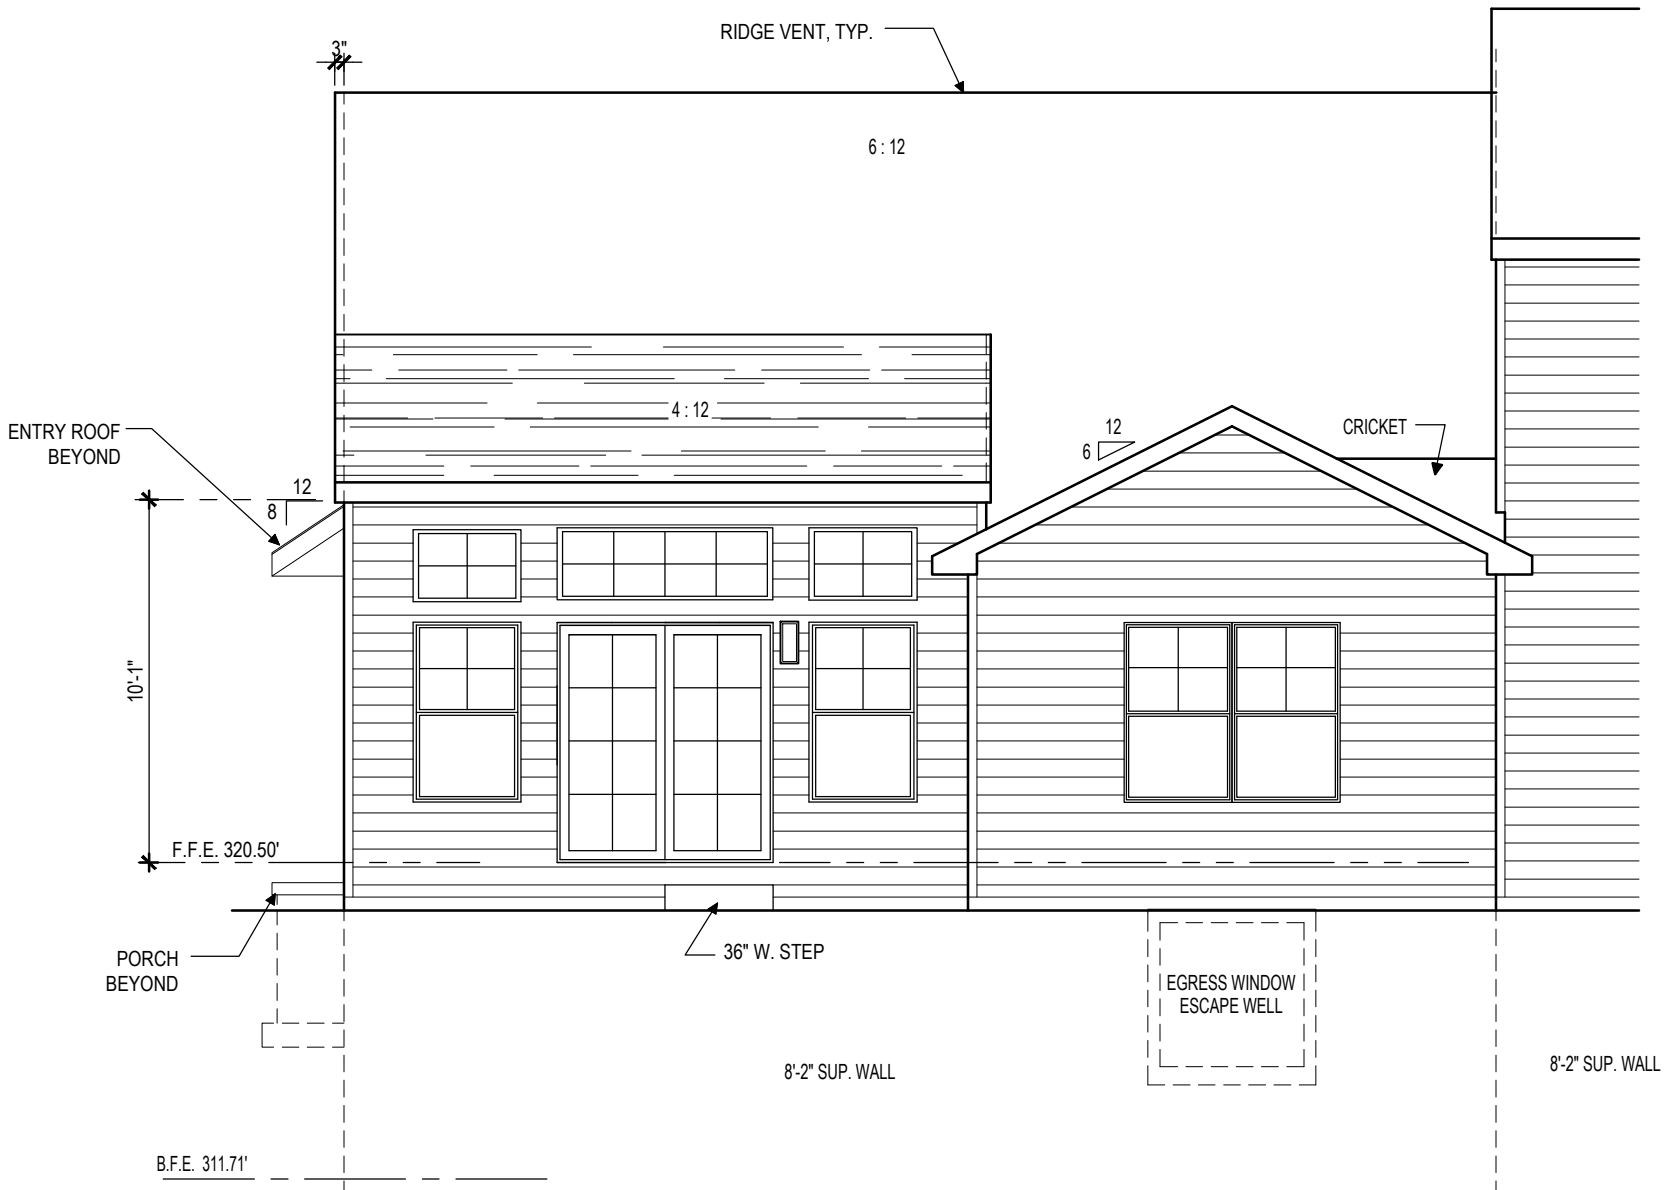

2  
A504

**CARDINAL - REAR ELEVATION**

SCALE: 3/16"=1'-0"

(4) UNIT TOWNHOUSE AT:

**PEREGRINE: CARDIANL #12**  
4338 HEATHER LANE  
COLUMBIA, PA 17512  
WEST HEMPFIELD TOWNSHIP



**Millfield**  
CONSTRUCTION COMPANY  
2130 MARIETTA AVENUE  
P.O. BOX 6370  
LANCASTER, PA 17603  
717-293-0293

THIS DRAWING IS THE PROPERTY AND COPYRIGHT OF MILLFIELD CONSTRUCTION COMPANY AND MAY NOT BE USED OR COPIED WITHOUT THE EXPRESS WRITTEN PERMISSION OF MILLFIELD CONSTRUCTION COMPANY

**A504**

DWG NO.  
PROJECT NO.  
NDS 25-87  
DATE:  
DECEMBER 8, 2025  
LATEST REVISION  
DATE:  
DECEMBER 22, 2025