


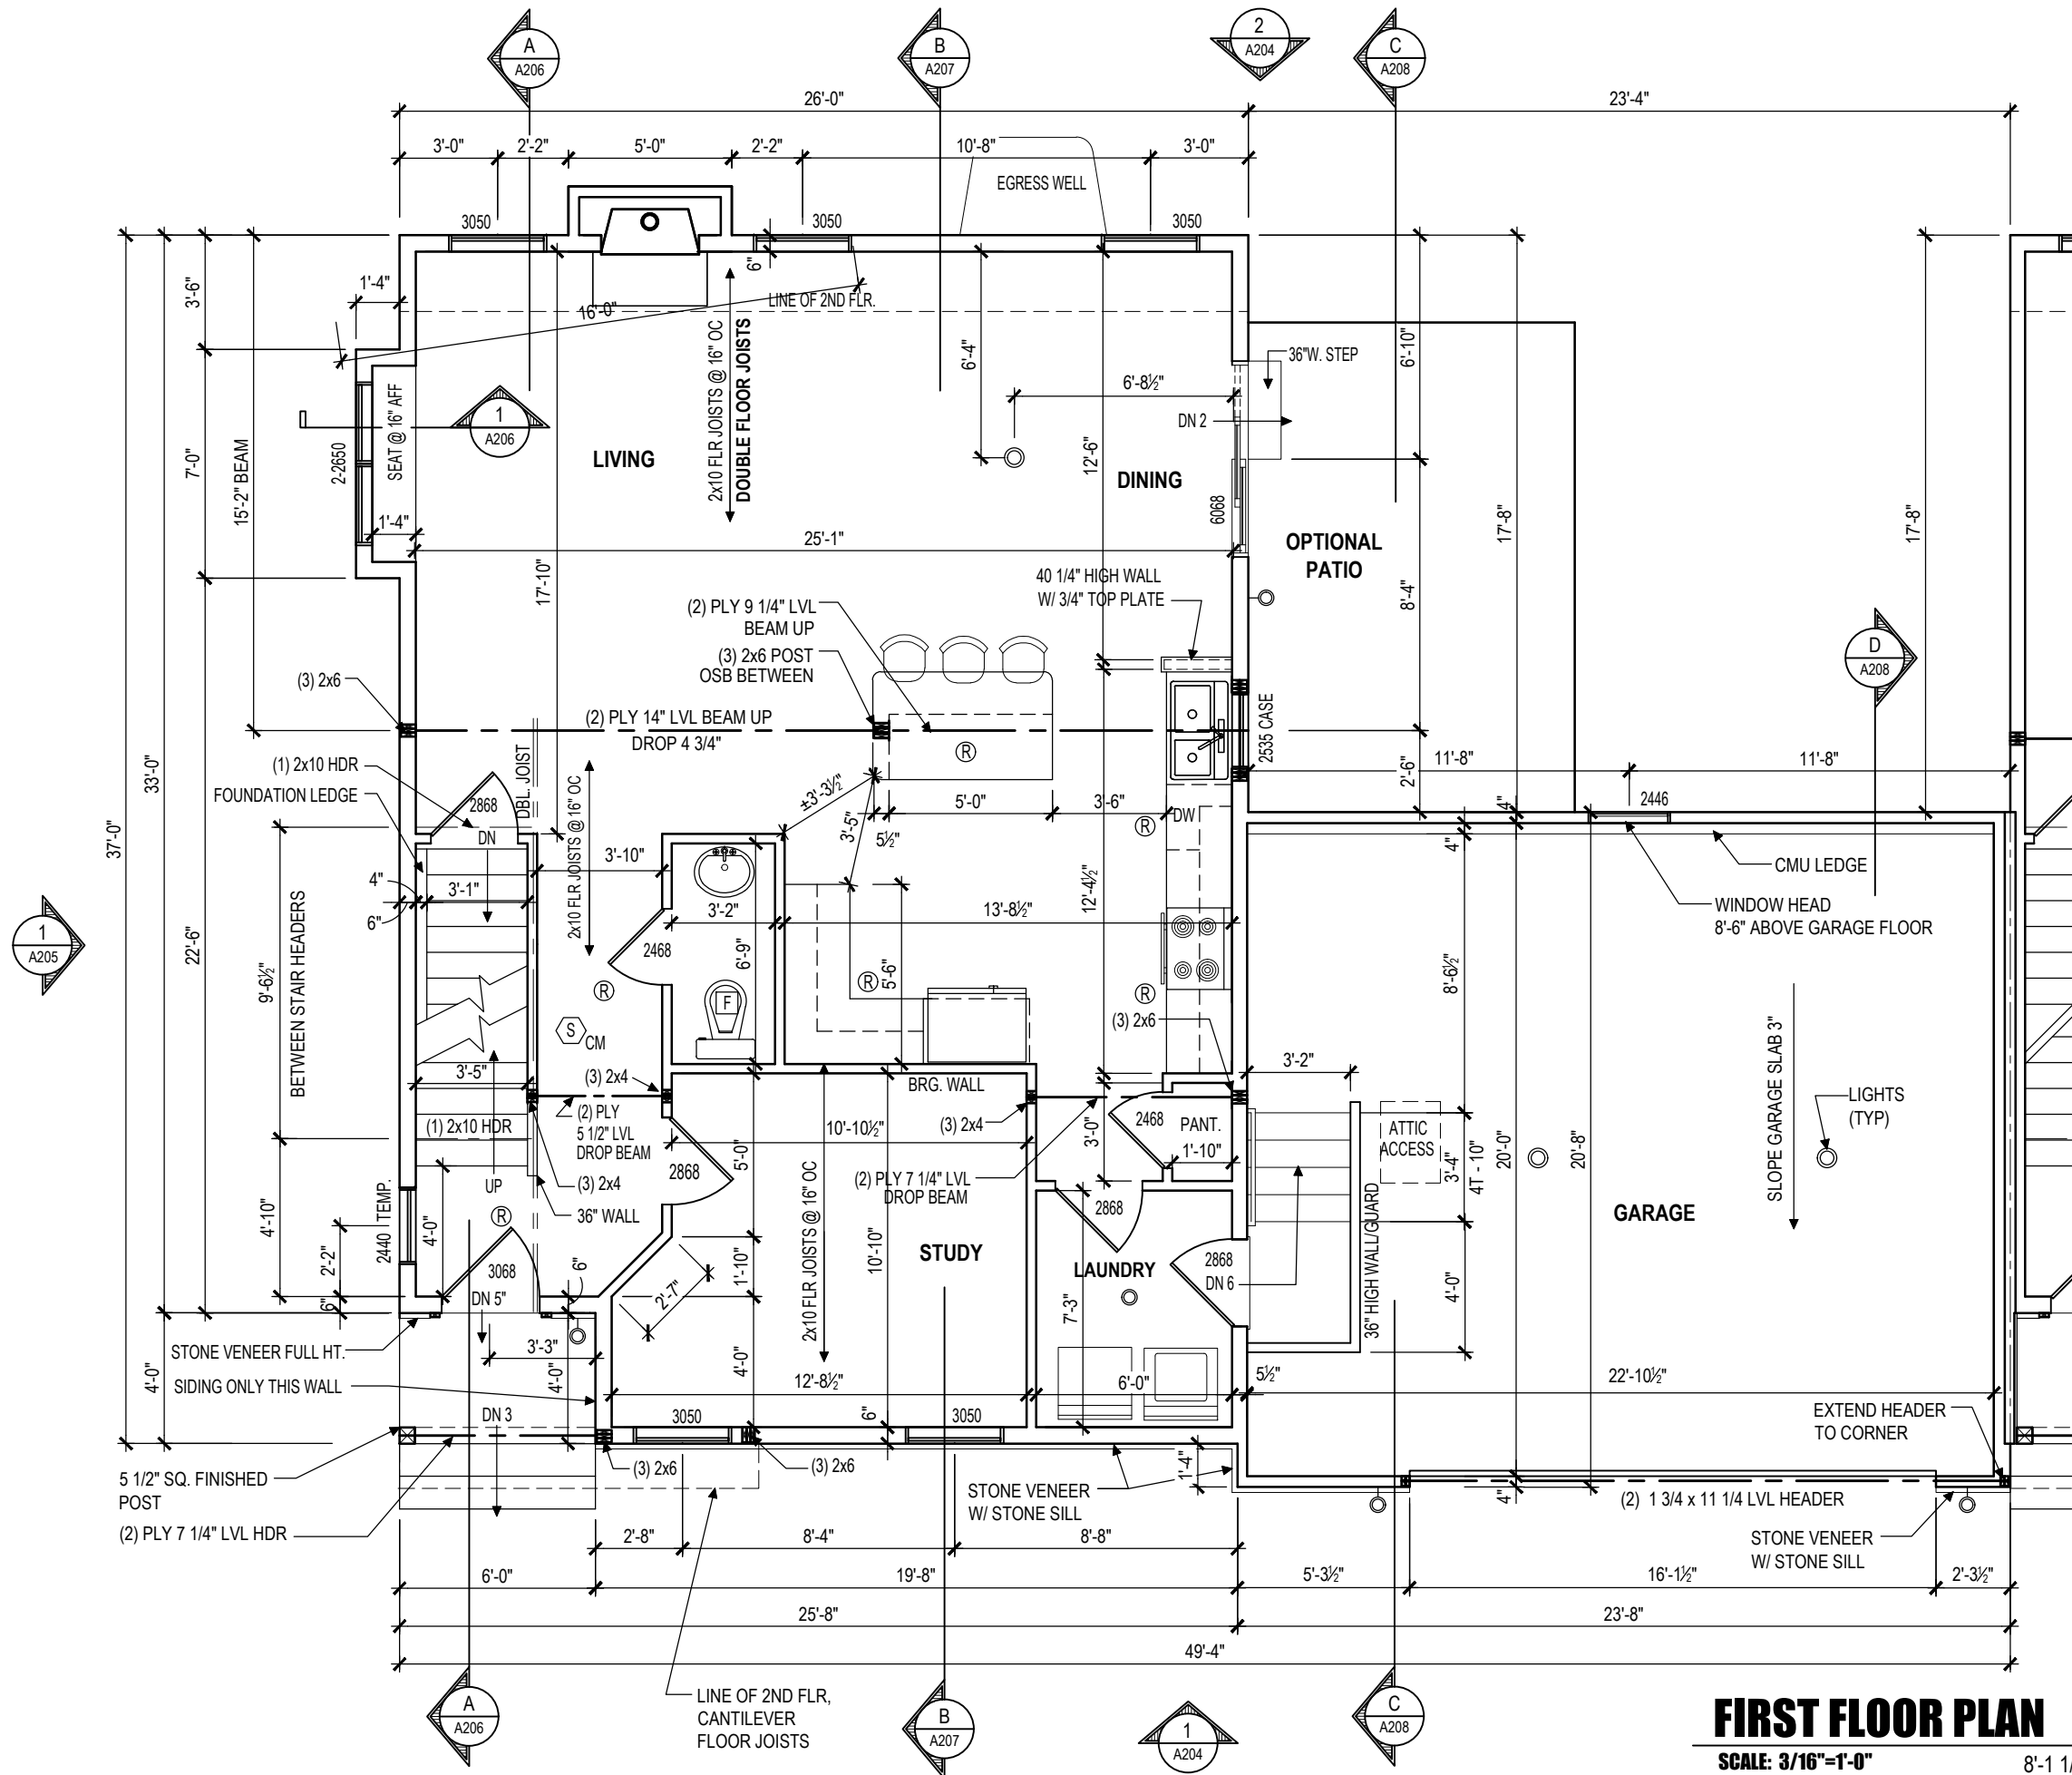

FIRST FLOOR PLAN

SCALE: 3/16"=1'-0" 8'-1 1/8" WALL HEIGHT

(4) UNIT TOWNHOUSE AT:
PEREGRINE: FALCON #1
4316 HEATHER LANE
COLUMBIA, PA 17512
WEST HEMPFIELD TOWNSHIP

DATE:
JANUARY 16, 2025
LATEST REVISION
DATE:
MARCH 24, 2025
PROJECT NO.
NDS 24-93
DWG NO.

Millfield
CONSTRUCTION COMPANY
2130 MARIETTA AVENUE
P.O. BOX 6370
LANCASTER, PA 17603
717-293-0233

THIS DRAWING IS THE PROPERTY AND
COPYRIGHT OF MILLFIELD CONSTRUCTION
COMPANY AND MAY NOT BE USED OR COPIED
WITHOUT THE EXPRESS WRITTEN PERMISSION
OF MILLFIELD CONSTRUCTION COMPANY