



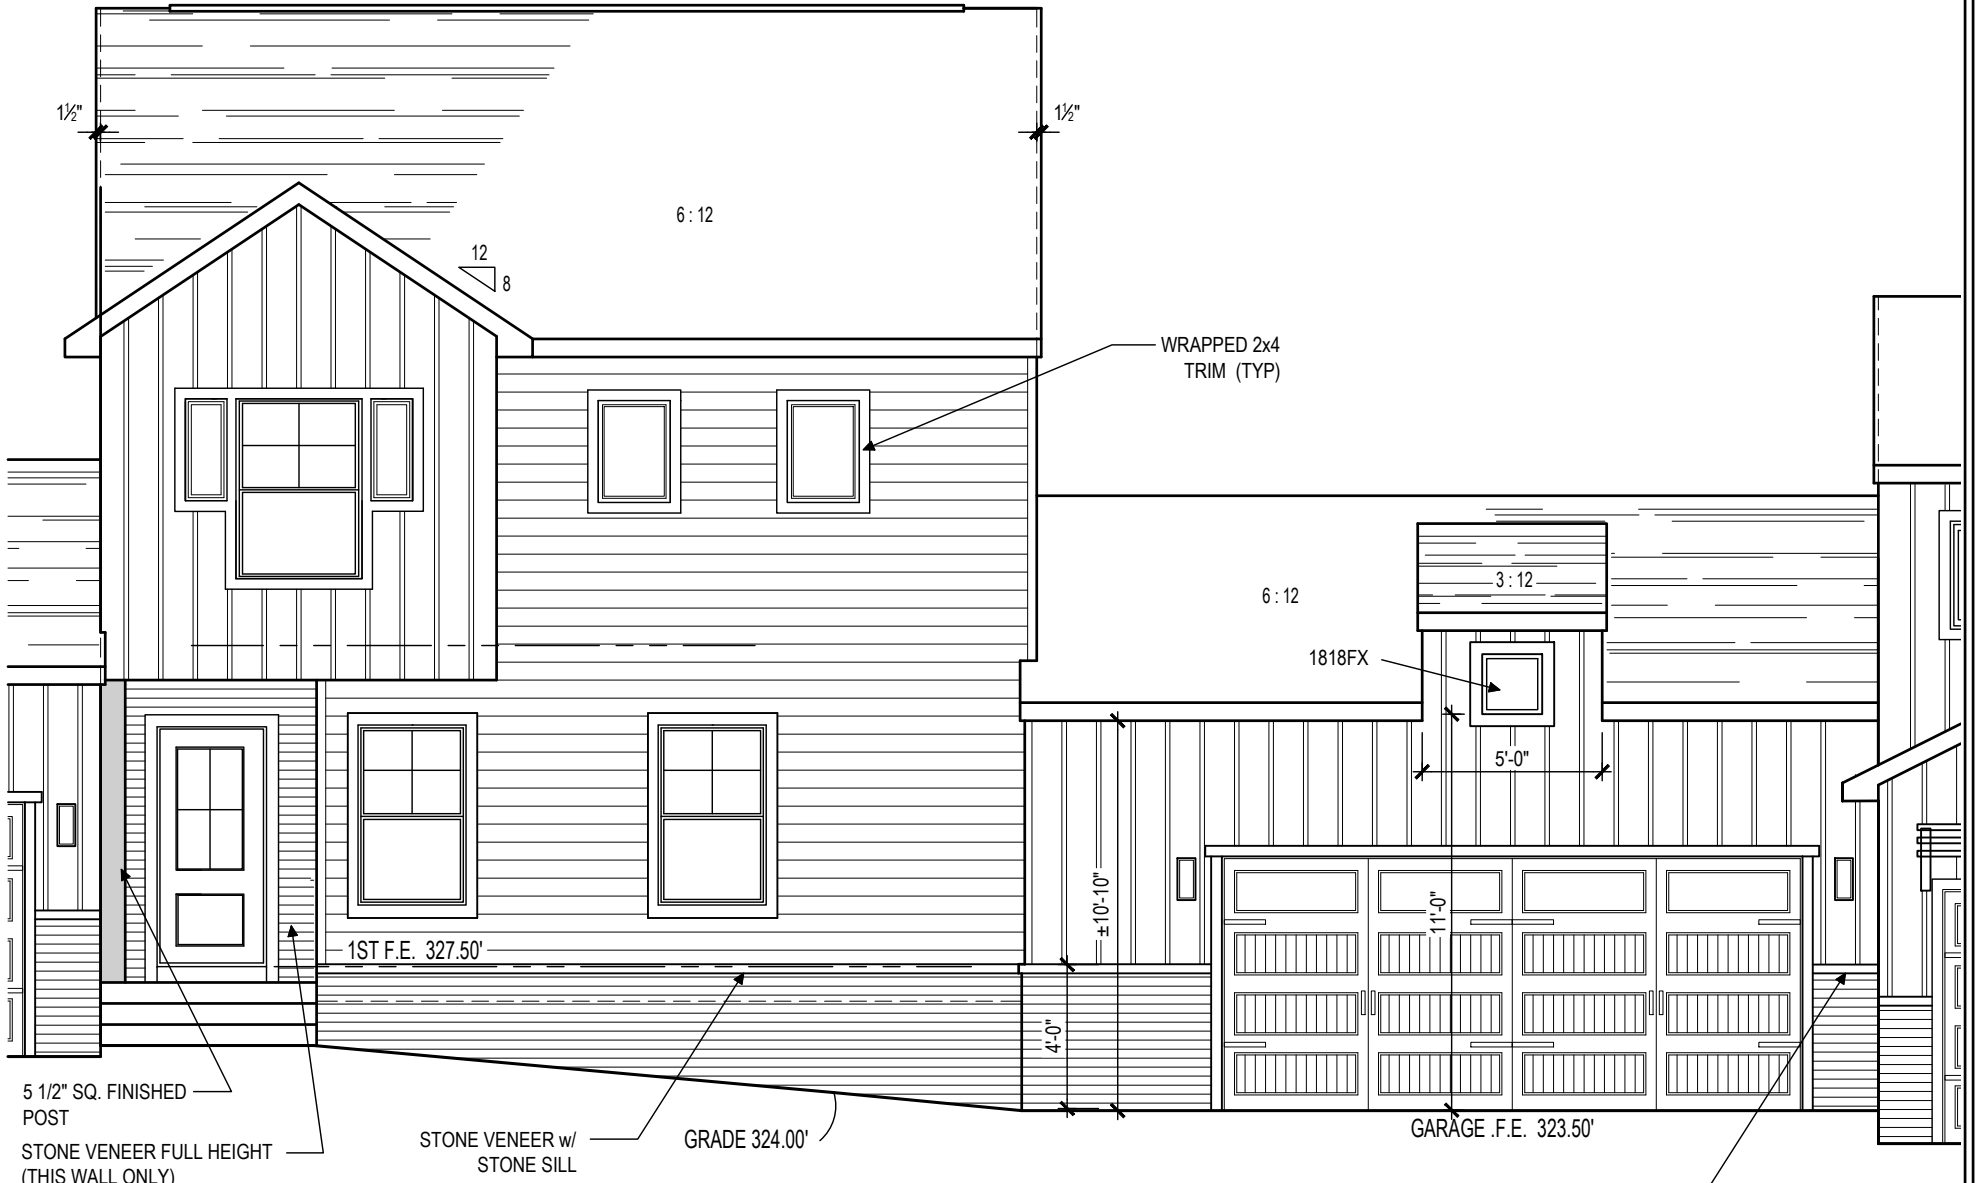

1
A304

FRONT ELEVATION

SCALE: 3/16"=1'-0"

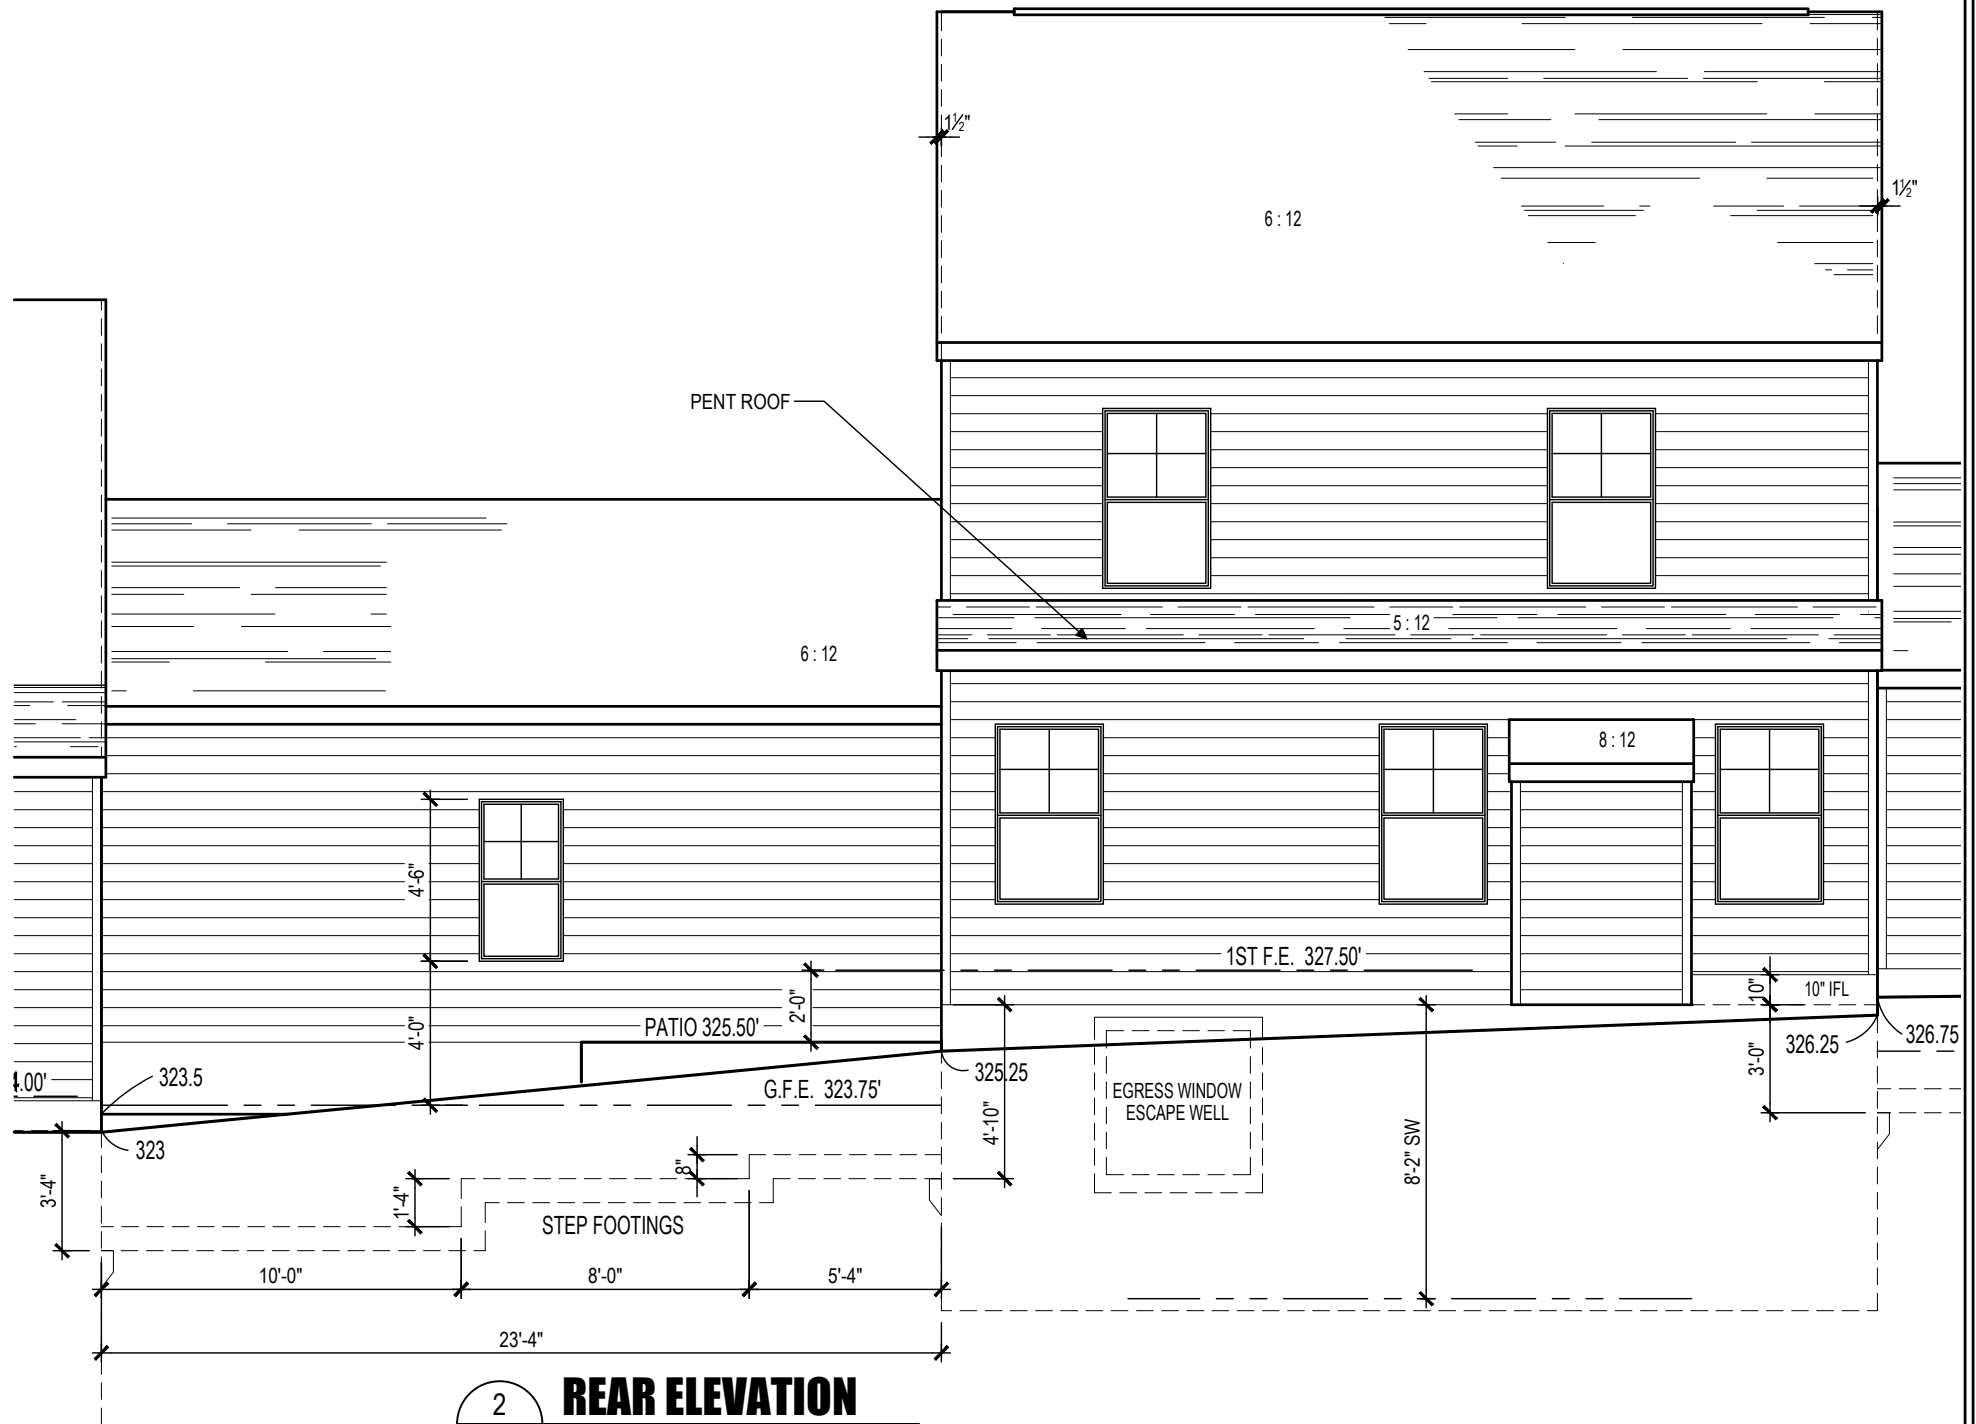

2
A304

REAR ELEVATION

SCALE: 3/16"=1'-0"

(4) UNIT TOWNHOUSE AT:

PEREGRINE: FALCON #2
4318 HEATHER LANE
COLUMBIA, PA 17512
WEST HEMPFIELD TOWNSHIP



Millfield
CONSTRUCTION COMPANY
2130 MARIETTA AVENUE
P.O. BOX 6370
LANCASTER, PA 17603
717-293-0293

THIS DRAWING IS THE PROPERTY AND
COPYRIGHT OF MILLFIELD CONSTRUCTION
COMPANY AND MAY NOT BE USED OR COPIED
WITHOUT THE EXPRESS WRITTEN PERMISSION
OF MILLFIELD CONSTRUCTION COMPANY

A304

DWG NO.

PROJECT NO.

NDS 24-93

FEBRUARY 4, 2025

LATEST REVISION

DATE:

JANUARY 16, 2025

DATE: