


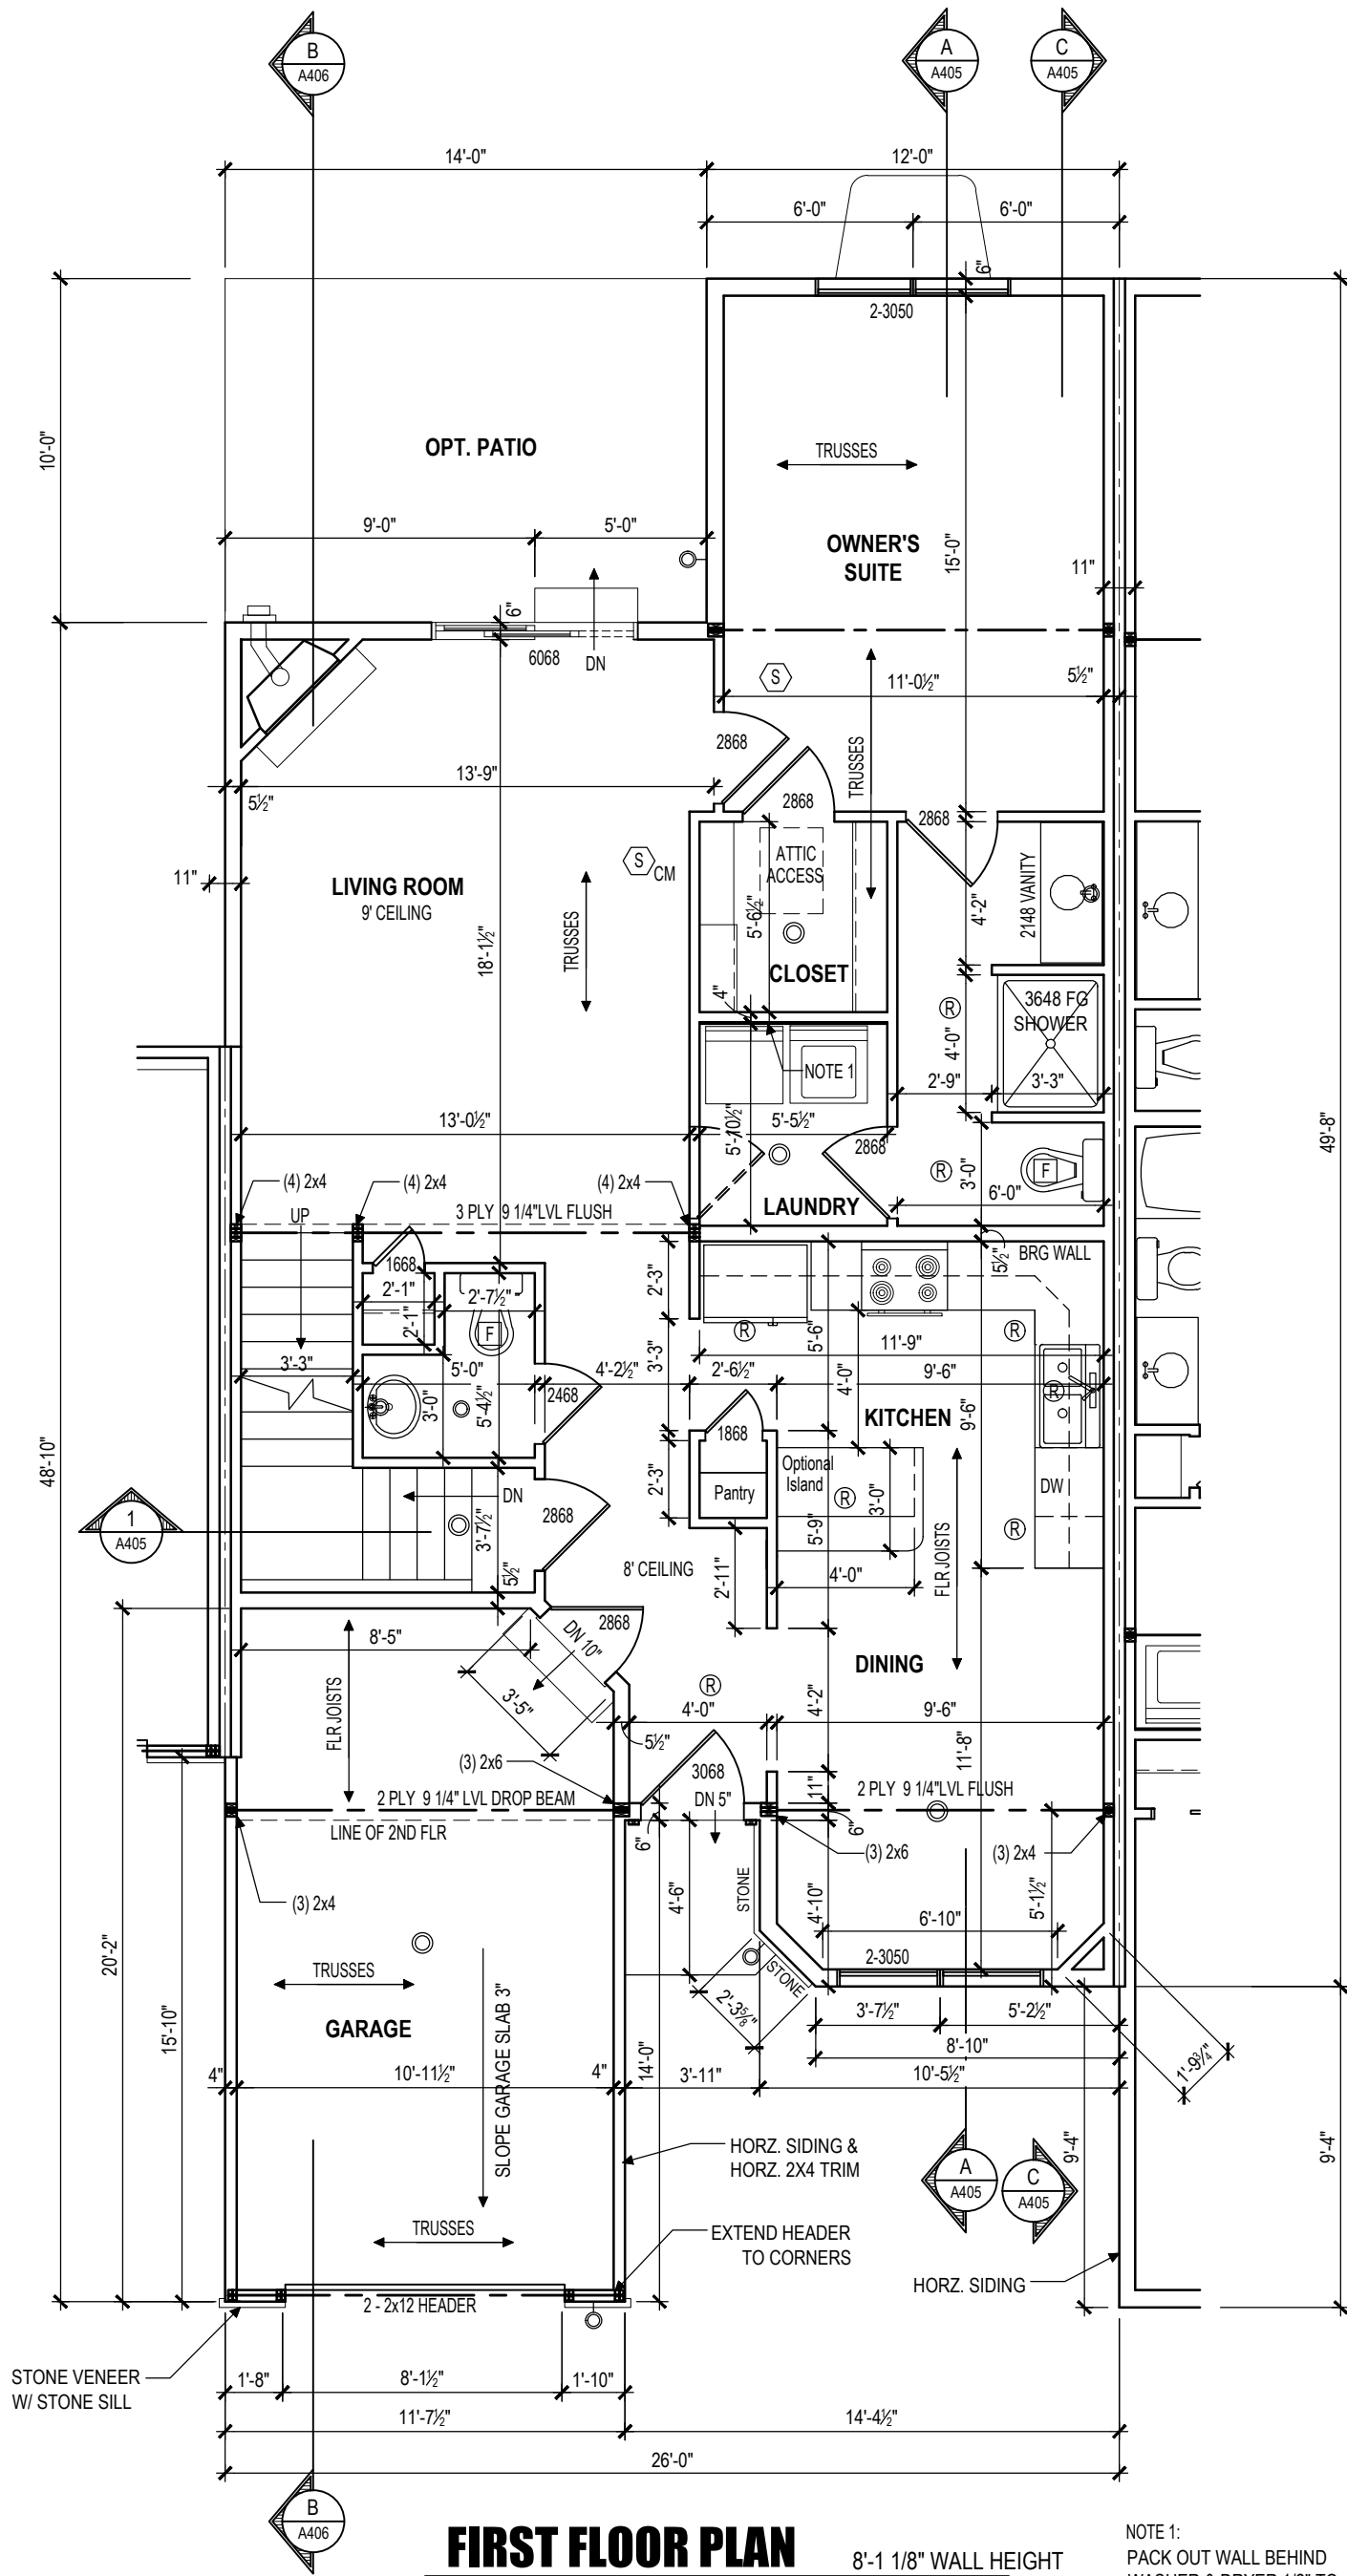

FIRST FLOOR PLAN

SCALE: 3/16"=1'-0"

8'-1 1/8" WALL HEIGHT

NOTE 1:  
PACK OUT WALL BEHIND  
WASHER & DRYER 1/2" TO  
CREATE 4" STUD CAVITY

A402

DWG NO.  
PROJECT NO.  
NDS 24-93  
MARCH 6, 2025  
DATE:  
LATEST REVISION  
JANUARY 16, 2025

(4) UNIT TOWNHOUSE AT:  
PEREGRINE: CHICKADEE #3  
4320 HEATHER LANE  
COLUMBIA, PA 17512  
WEST HEMPFIELD TOWNSHIP



Millfield  
CONSTRUCTION COMPANY  
2130 MARIETTA AVENUE  
P.O. BOX 6370  
LANCASTER, PA 17603  
717-293-0293

THIS DRAWING IS THE PROPERTY AND  
COPYRIGHT OF MILLFIELD CONSTRUCTION  
COMPANY AND MAY NOT BE USED OR COPIED  
WITHOUT THE EXPRESS WRITTEN PERMISSION  
OF MILLFIELD CONSTRUCTION COMPANY