


2
A104

1
A204

1
A404

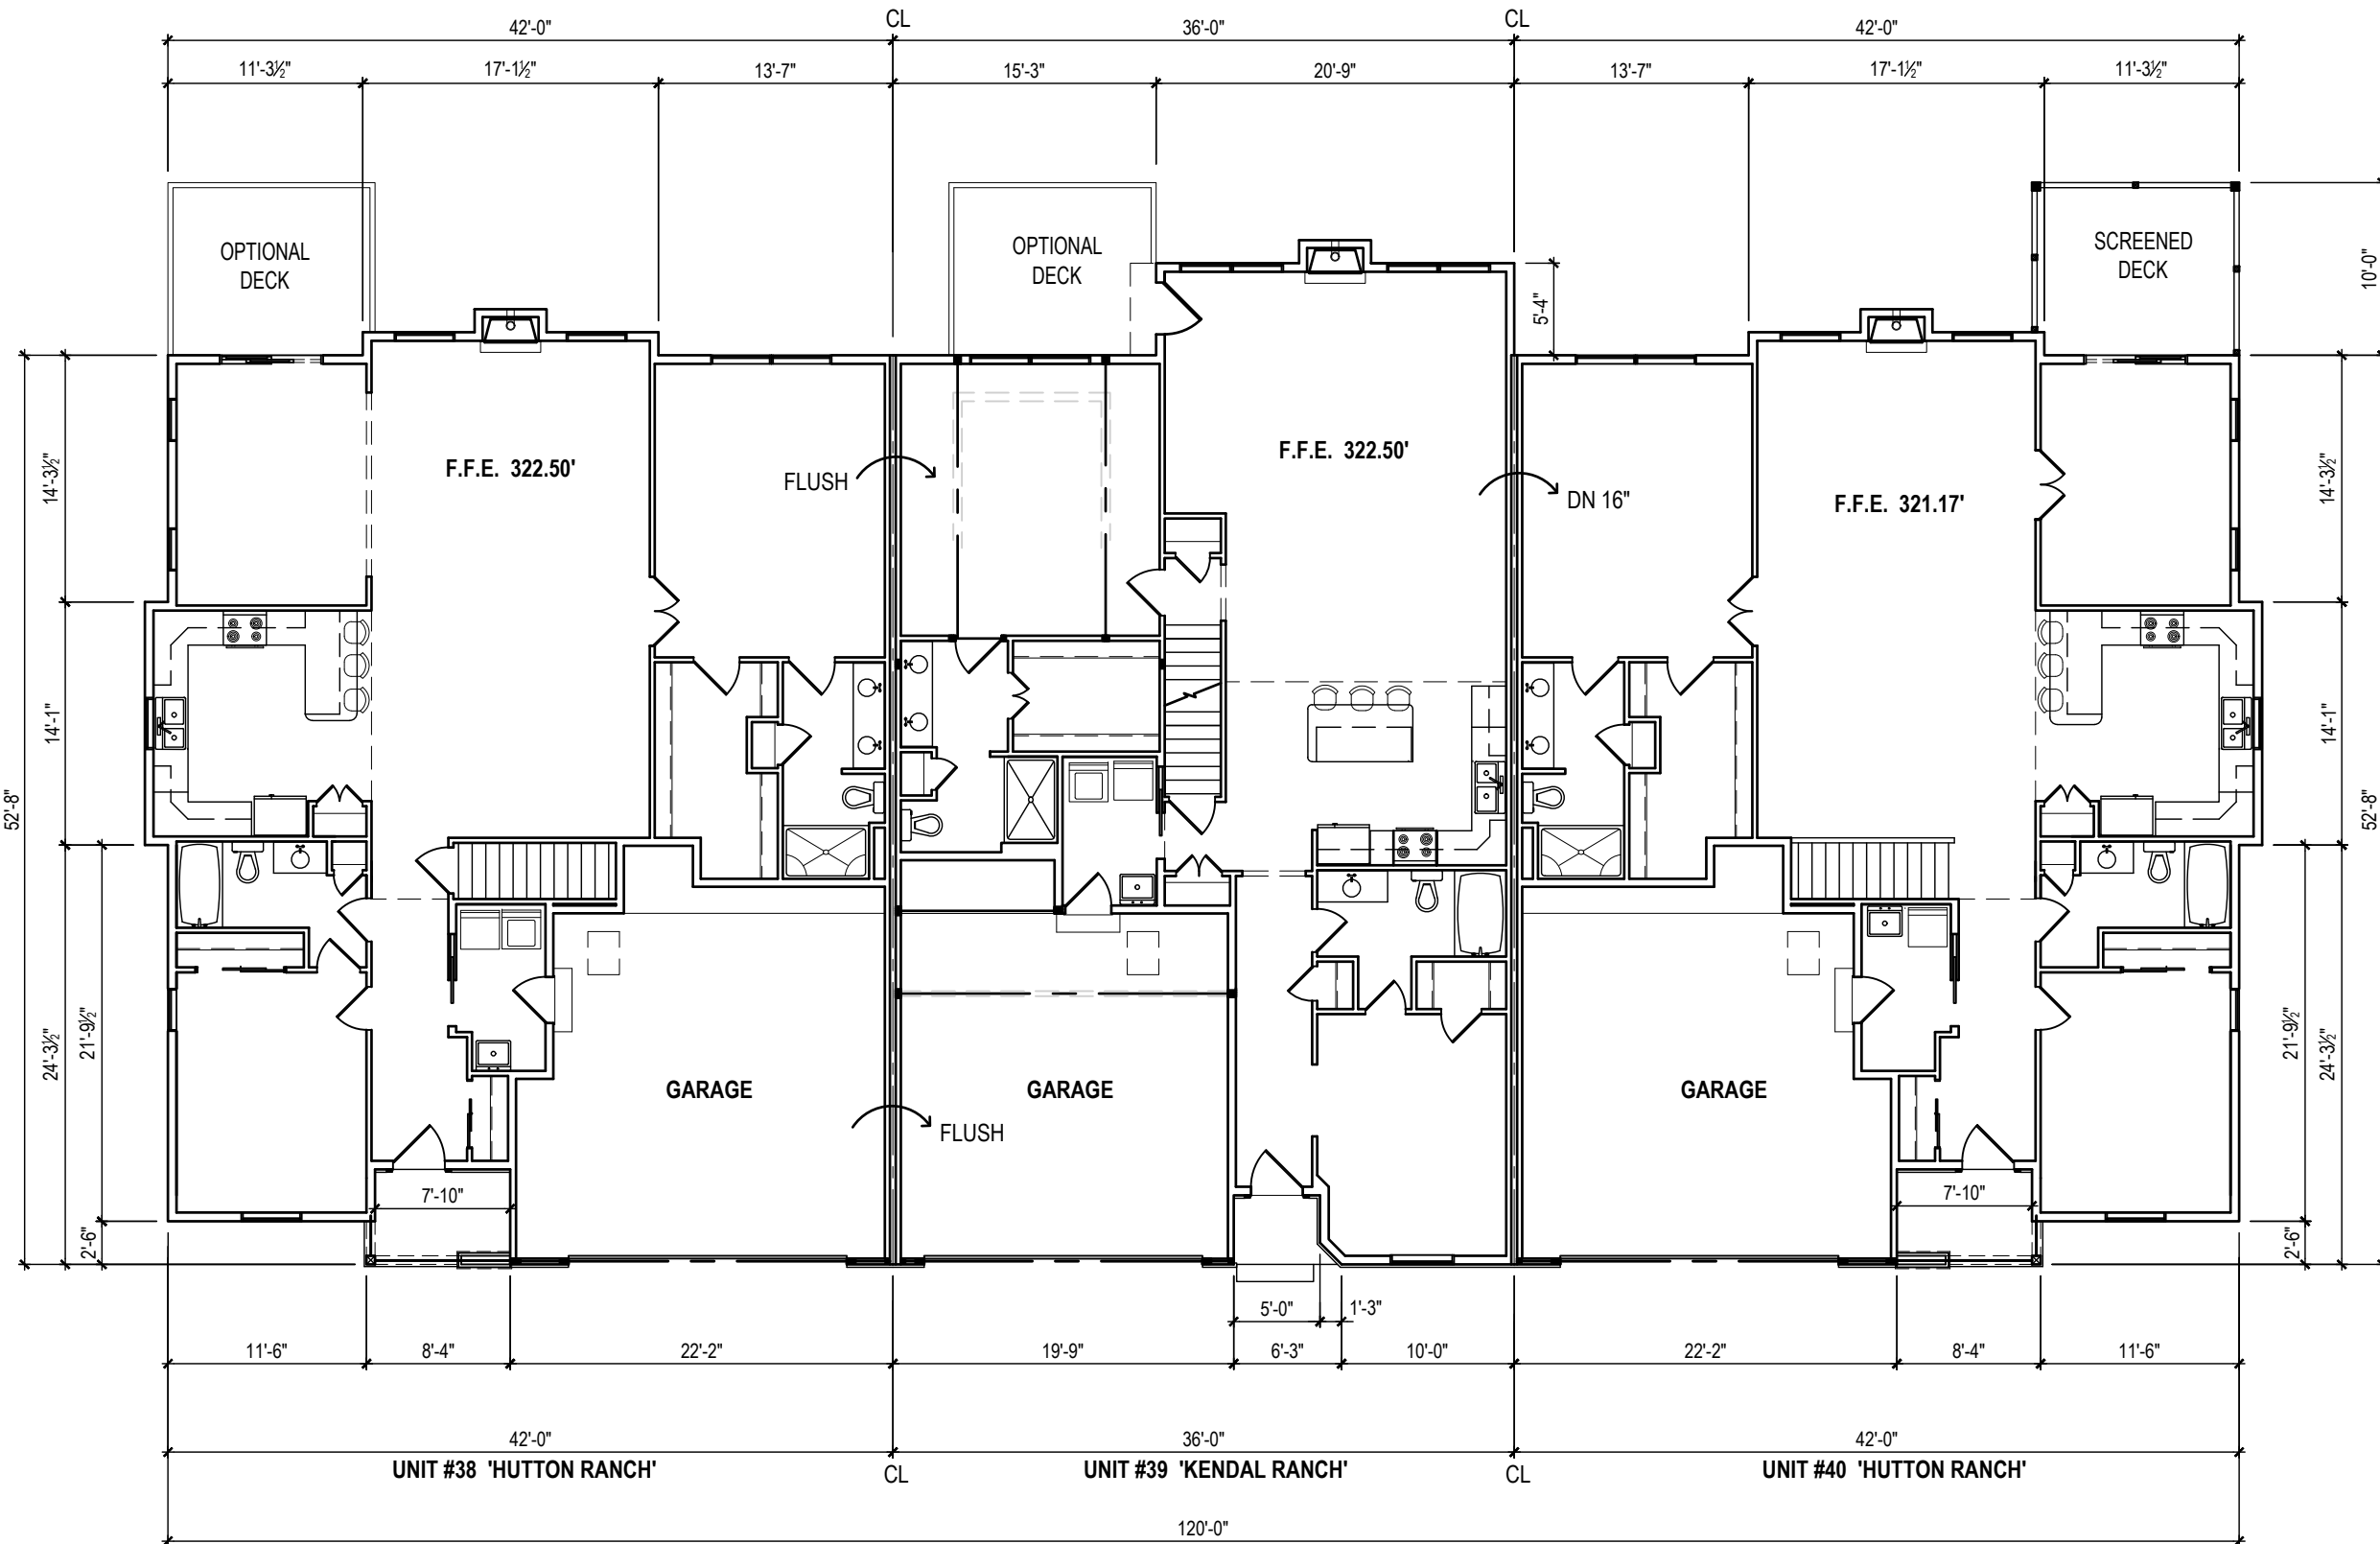

1
A104

OVERALL FIRST FLOOR PLAN

SCALE: 3/32"=1'-0"

SEE ALSO ENLARGED INDIVIDUAL UNIT PLANS

THIS DRAWING IS THE PROPERTY AND
COPYRIGHT OF MILLFIELD CONSTRUCTION
COMPANY AND MAY NOT BE USED OR COPIED
WITHOUT THE EXPRESS WRITTEN PERMISSION
OF MILLFIELD CONSTRUCTION COMPANY

Milfield
CONSTRUCTION COMPANY
2130 MARIETTA AVENUE
LANCASTER, PA 17603
717-293-0293

(3) UNIT TOWNHOUSE:
PEREGRINE: UNITS 38-40
4343, 4341, 4339 HEATHER LANE
COLUMBIA, PA 17512
WEST HEMPFIELD TOWNSHIP

ISSUE DATE:
APRIL 28, 2026

LATEST REVISION
DATE:

PROJECT NO.
NDS 26-29

DWG NO.

A102