


**1** OVERALL FRONT ELEVATION  
 A104 SCALE: 3/32" = 1'-0" SEE ALSO ENLARGED INDIVIDUAL UNIT PLANS

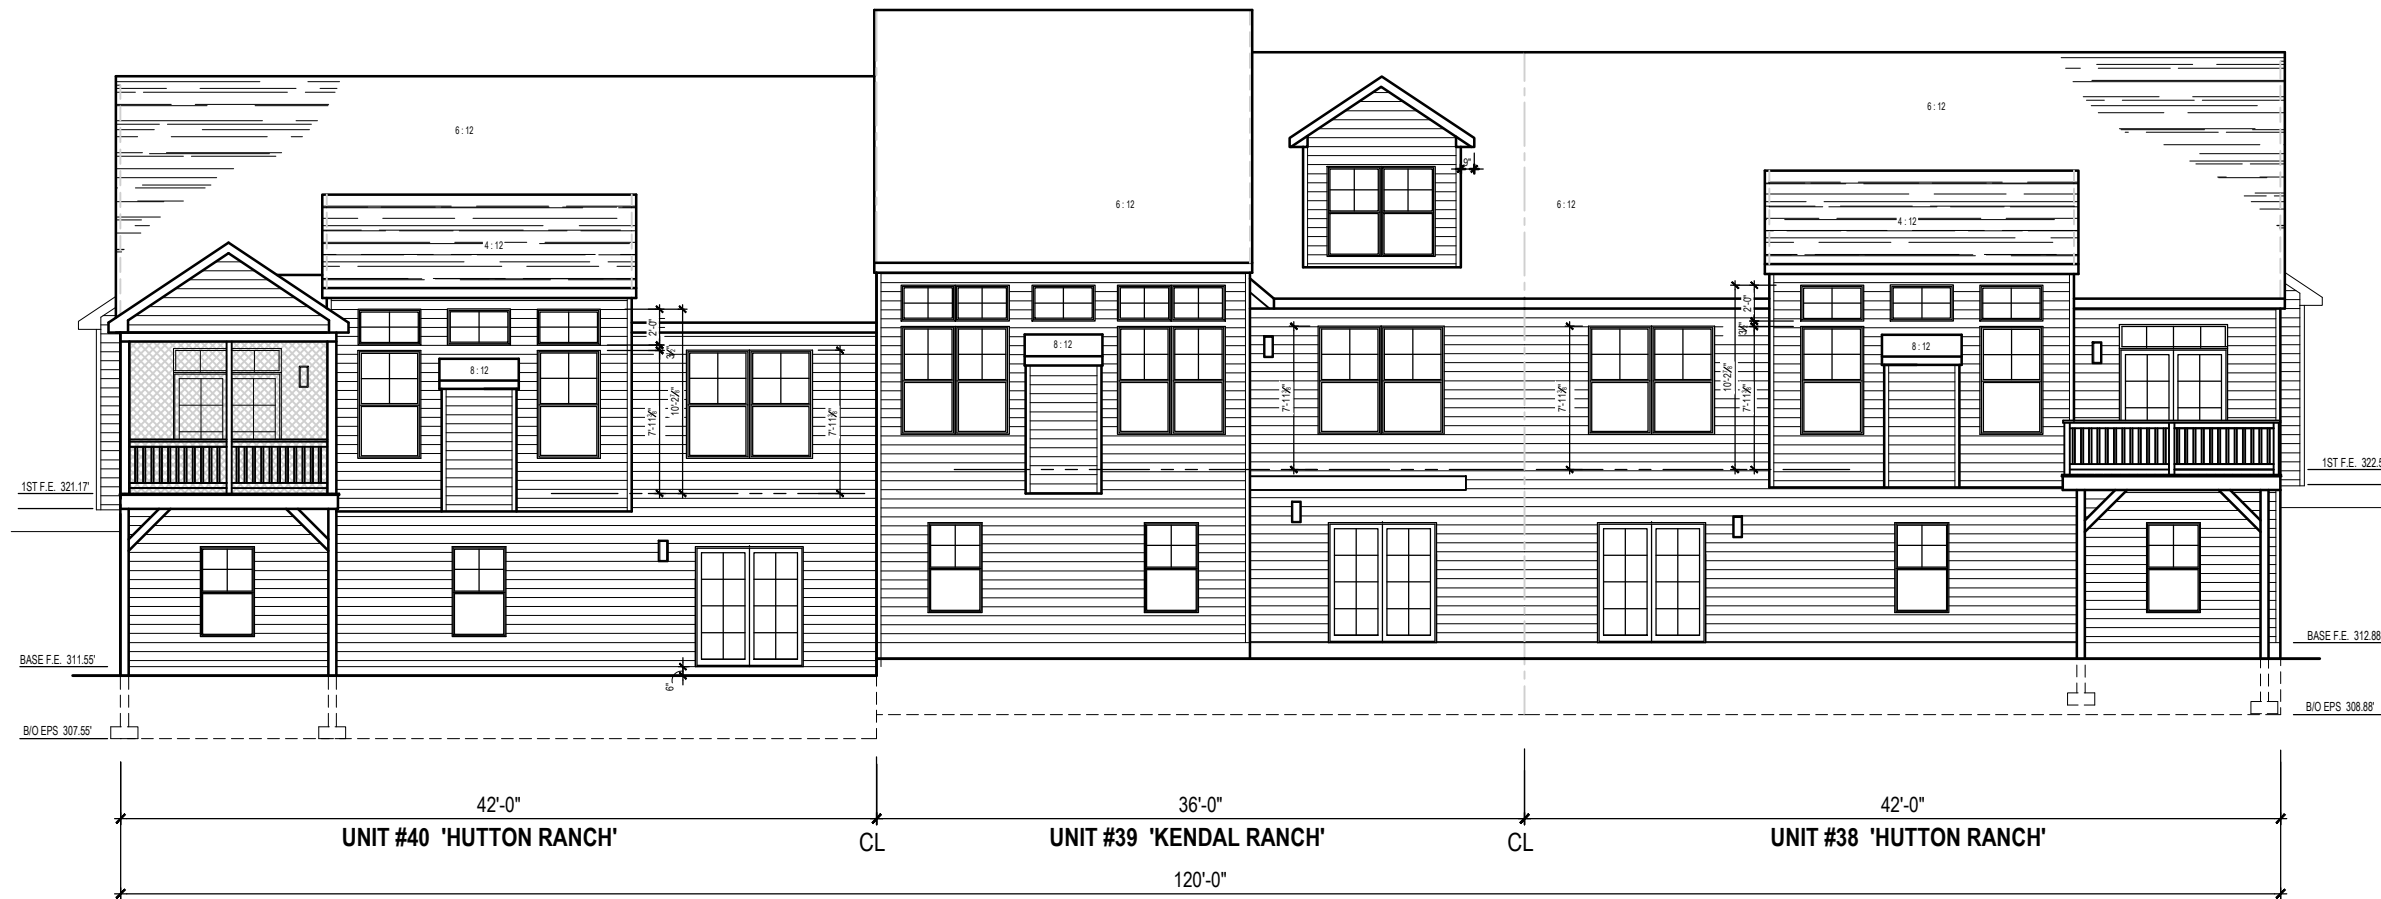

**2** OVERALL REAR ELEVATION  
 A104 SCALE: 3/32" = 1'-0" SEE ALSO ENLARGED INDIVIDUAL UNIT PLANS

THIS DRAWING IS THE PROPERTY AND  
 COPYRIGHT OF MILLFIELD CONSTRUCTION  
 COMPANY AND MAY NOT BE USED OR COPIED  
 WITHOUT THE EXPRESS WRITTEN PERMISSION  
 OF MILLFIELD CONSTRUCTION COMPANY

**Milfield**  
 CONSTRUCTION COMPANY  
 2130 MARIETTA AVENUE  
 P.O. BOX 6370  
 LANCASTER, PA 17603  
 717-293-0293

③ UNIT TOWNHOUSE:  
**PEREGRINE: UNITS 38-40**  
 4343, 4341, 4339 HEATHER LANE  
 COLUMBIA, PA 17512  
 WEST HEMPFIELD TOWNSHIP

ISSUE DATE:  
 APRIL 28, 2026

LATEST REVISION  
 DATE:

PROJECT NO.  
 NDS 26-29

DWG NO.

**A104**