



1 **FRONT ELEVATION**
A304 SCALE: 3/16"=1'-0"

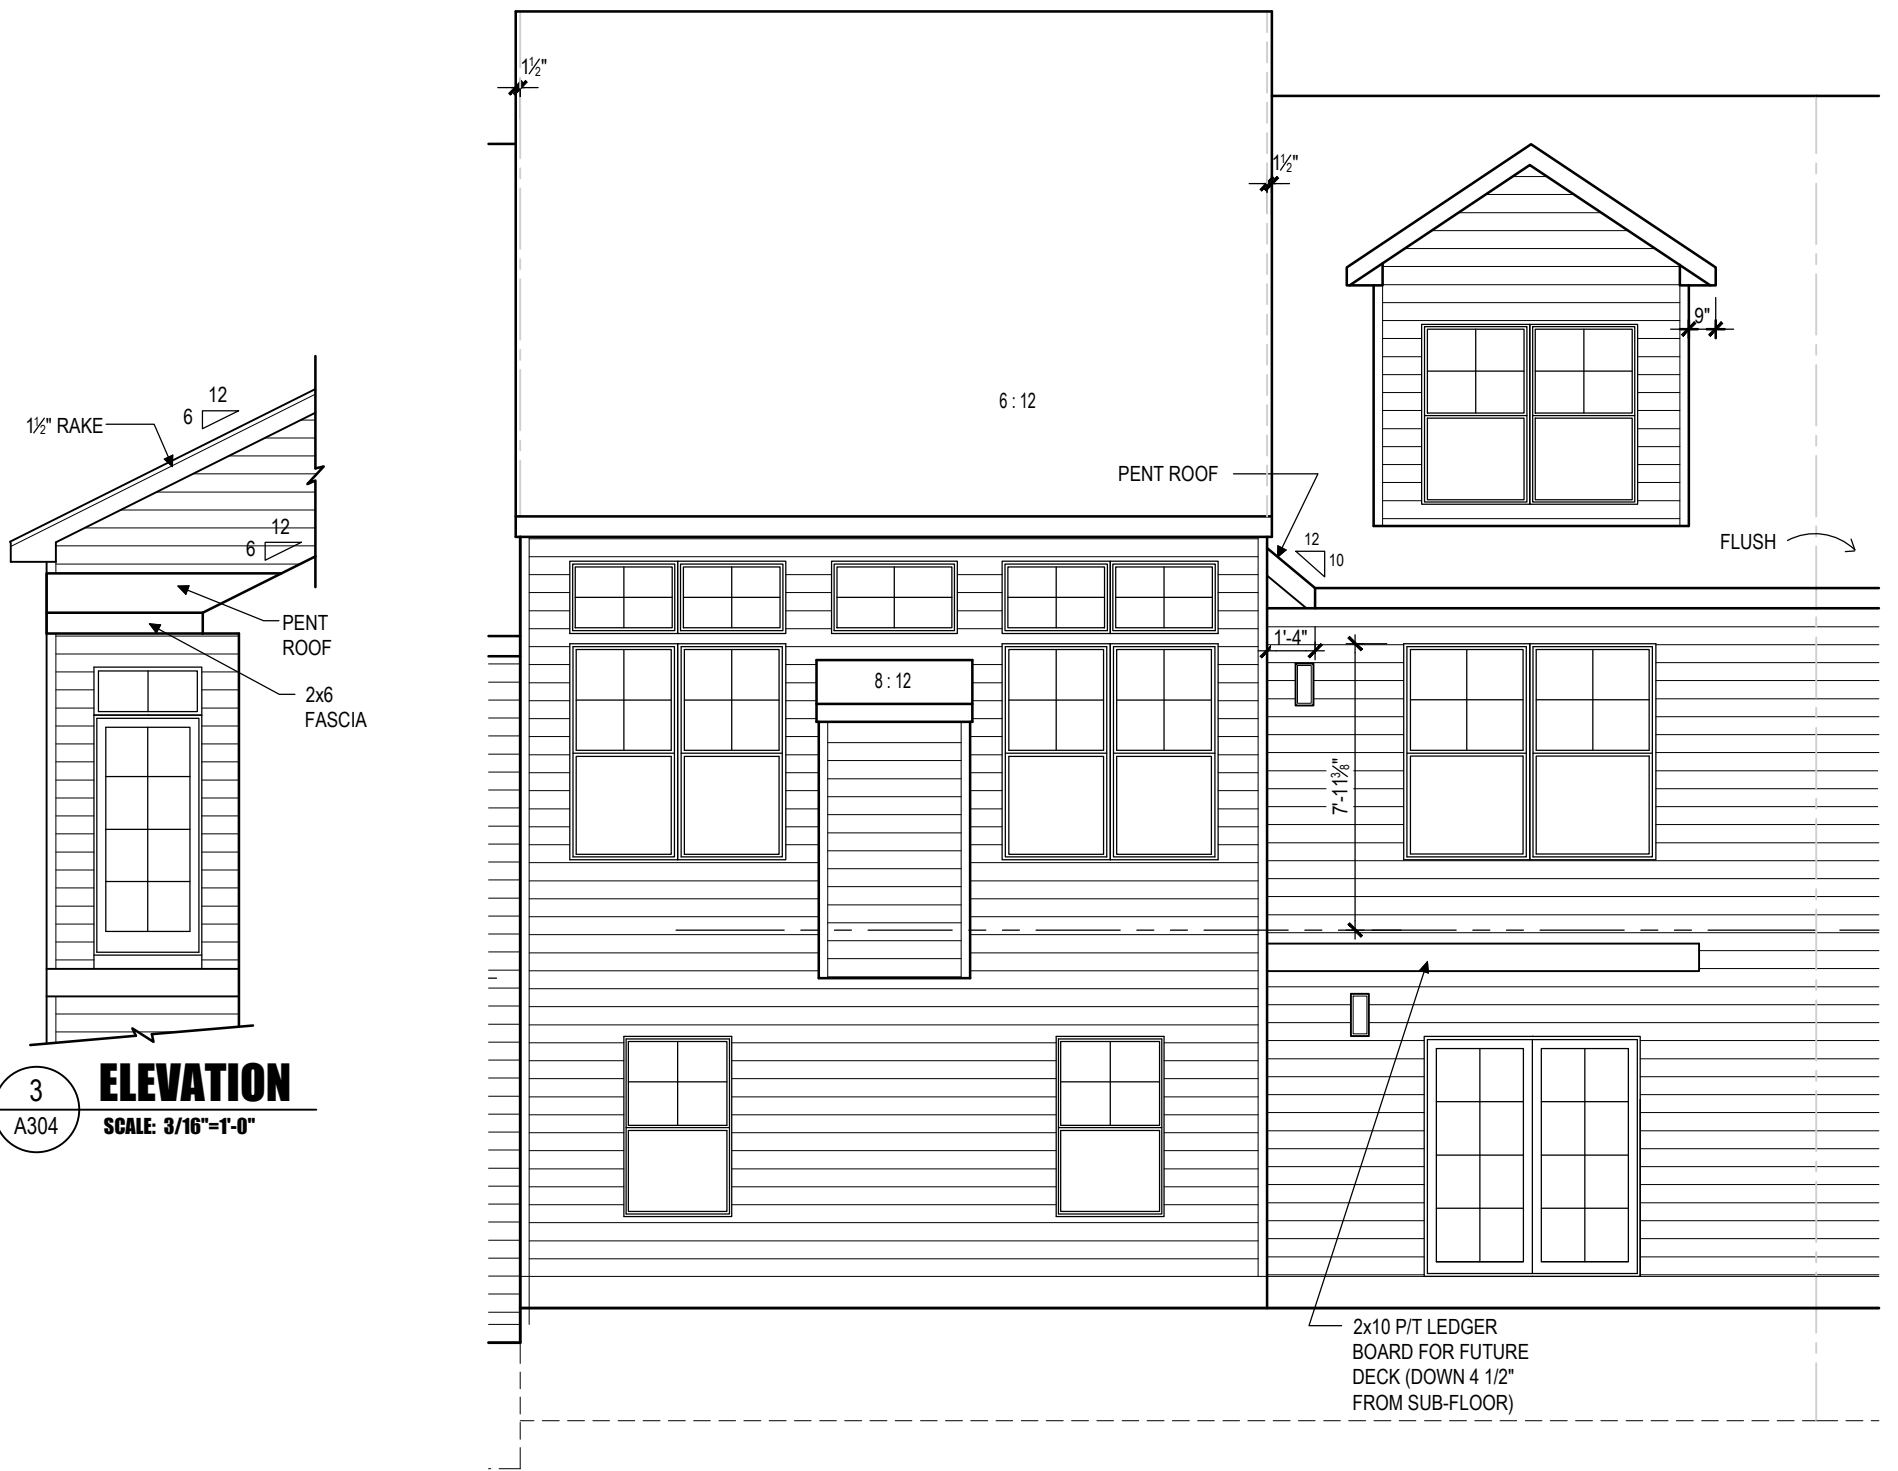

2 **REAR ELEVATION**
A304 SCALE: 3/16"=1'-0"

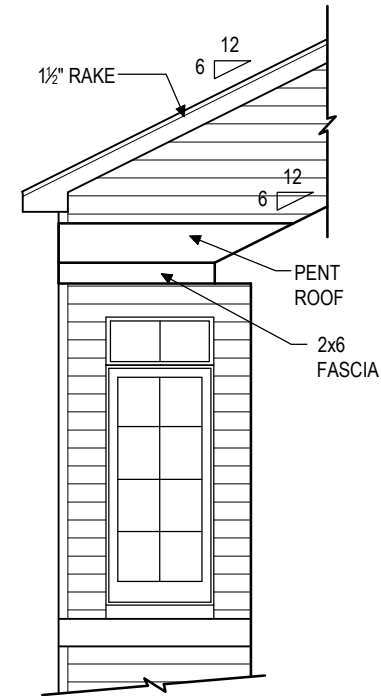

3 **ELEVATION**
A304 SCALE: 3/16"=1'-0"

(3) UNIT TOWNHOUSE:

PEREGRINE: KENDAL #39
4341 HEATHER LANE
COLUMBIA, PA 17512
WEST HEMPFIELD TOWNSHIP



Millfield
CONSTRUCTION COMPANY
2130 MARIETTA AVENUE
P.O. BOX 6370
LANCASTER, PA 17603
717-293-0293

THIS DRAWING IS THE PROPERTY AND COPYRIGHT OF MILLFIELD CONSTRUCTION COMPANY AND MAY NOT BE USED OR COPIED WITHOUT THE EXPRESS WRITTEN PERMISSION OF MILLFIELD CONSTRUCTION COMPANY

A304

DWG NO.
PROJECT NO.
NDS 26-29

LATEST REVISION
DATE:
ISSUE DATE:
APRIL 28, 2026