


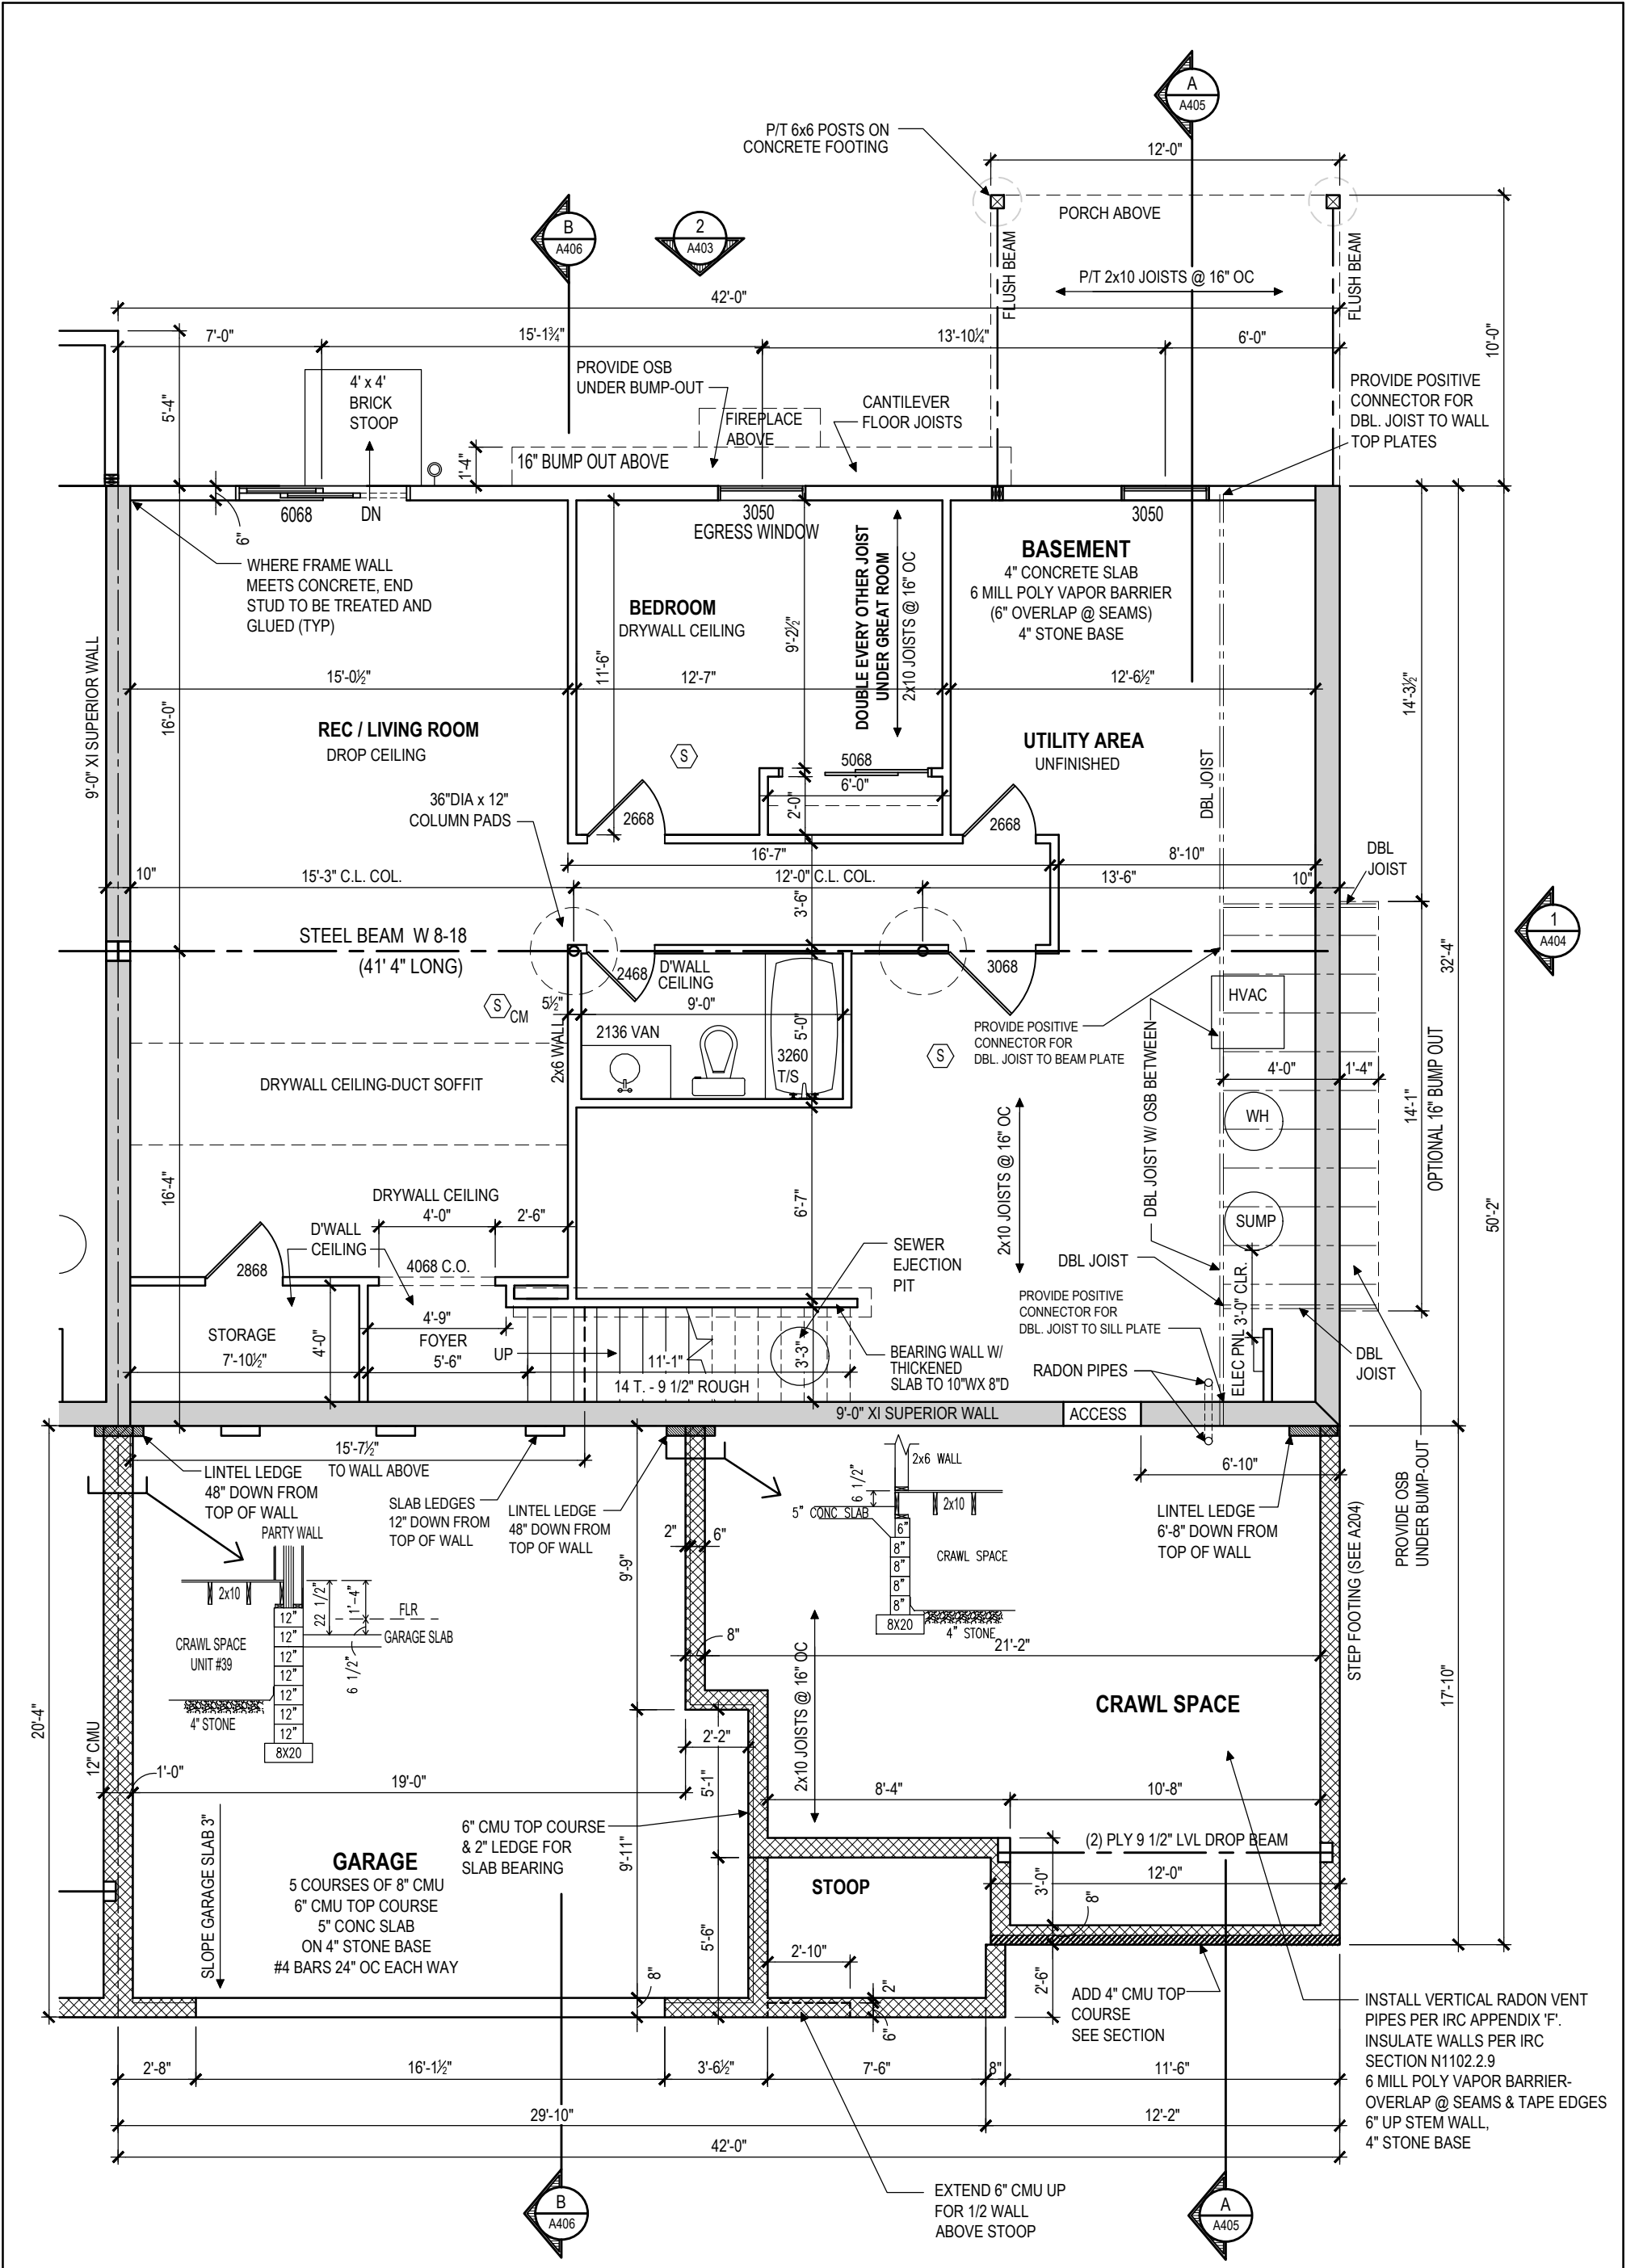

HUTTON - BASEMENT-FOUNDATION PLAN

SCALE: 3/16"=1'-0"

A401	DWG NO. PROJECT NO. JULY 28, 2026 LATEST REVISION APRIL 28, 2026 ISSUE DATE:	(3) UNIT TOWNHOUSE: PEREGRINE: HUTTON #40 4339 HEATHER LANE COLUMBIA, PA 17512 WEST HEMPFIELD TOWNSHIP	Millfield CONSTRUCTION COMPANY 2130 MARIETTA AVENUE P.O. BOX 6370 LANCASTER, PA 17603 717-293-0293	THIS DRAWING IS THE PROPERTY AND COPYRIGHT OF MILLFIELD CONSTRUCTION COMPANY AND MAY NOT BE USED OR COPIED WITHOUT THE EXPRESS WRITTEN PERMISSION OF MILLFIELD CONSTRUCTION COMPANY
-----------------	---	---	--	--