


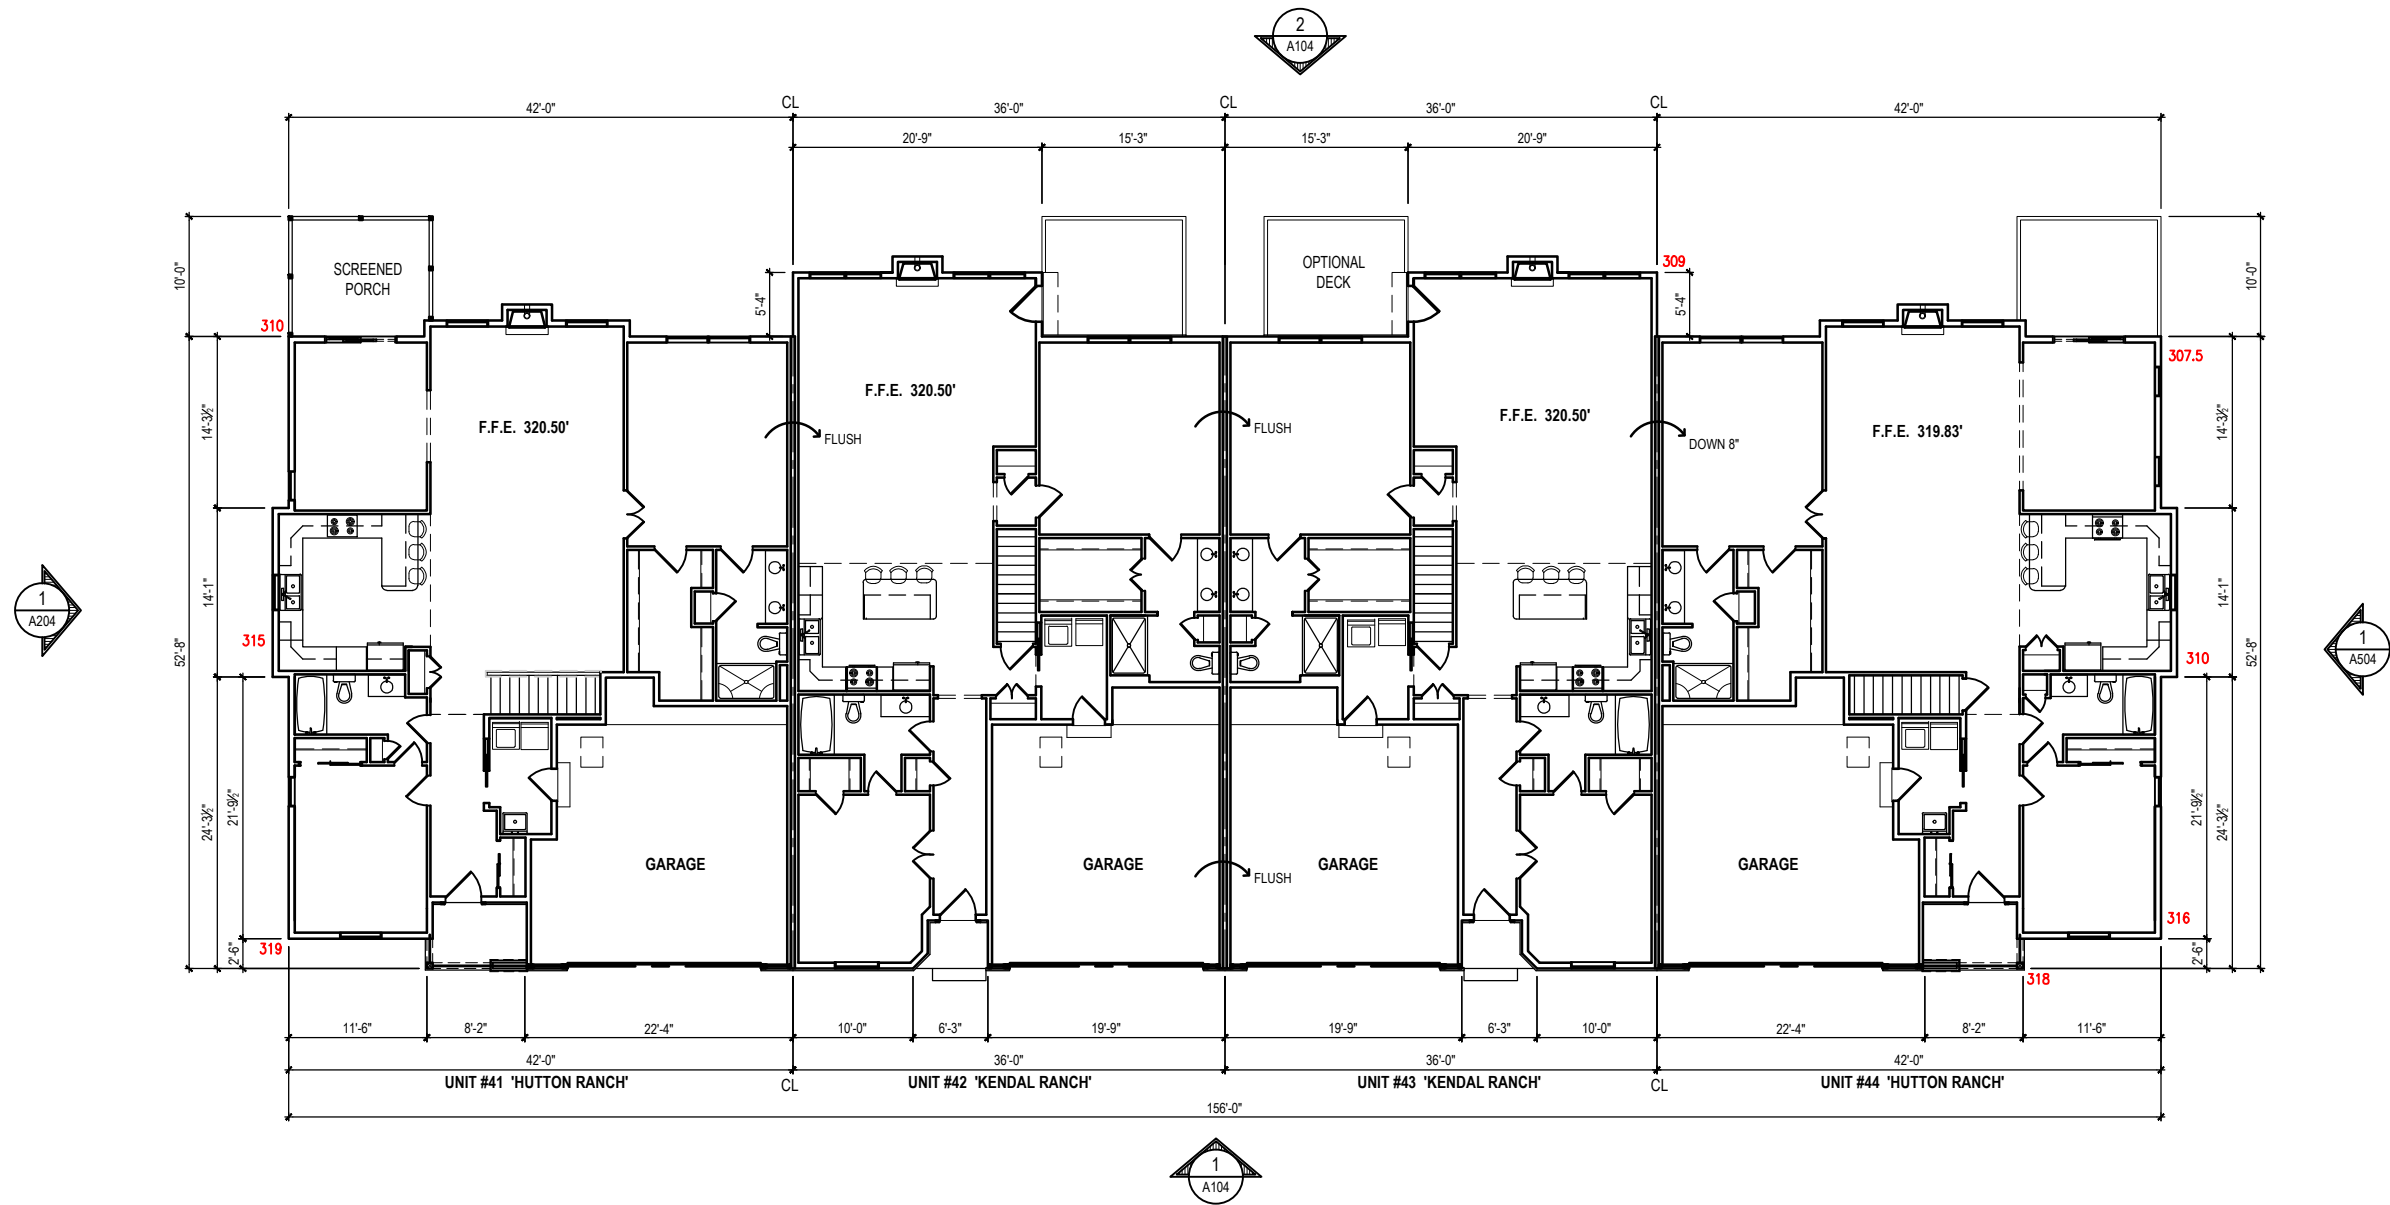

OVERALL FIRST FLOOR PLAN

SCALE: 1/16"=1'-0"

SEE ALSO ENLARGED INDIVIDUAL UNIT PLANS

(4) UNIT TOWNHOUSE

PEREGRINE: UNITS 41-44
4337, 4335, 4333, 4331 HEATHER LANE
COLUMBIA, PA 17512
WEST HEMPFIELD TOWNSHIP

ISSUE DATE:
JUNE 12, 2025

LATEST REVISION
DATE:
SEPTEMBER 23, 2025

PROJECT NO.
NDS 25-38

DWG NO.

A102

Millfield
CONSTRUCTION COMPANY
2130 MARIETTA AVENUE
P.O. BOX 6370
LANCASTER, PA 17603
717-293-0293

THIS DRAWING IS THE PROPERTY AND
COPYRIGHT OF MILLFIELD CONSTRUCTION
COMPANY AND MAY NOT BE USED OR COPIED
WITHOUT THE EXPRESS WRITTEN PERMISSION
OF MILLFIELD CONSTRUCTION COMPANY