


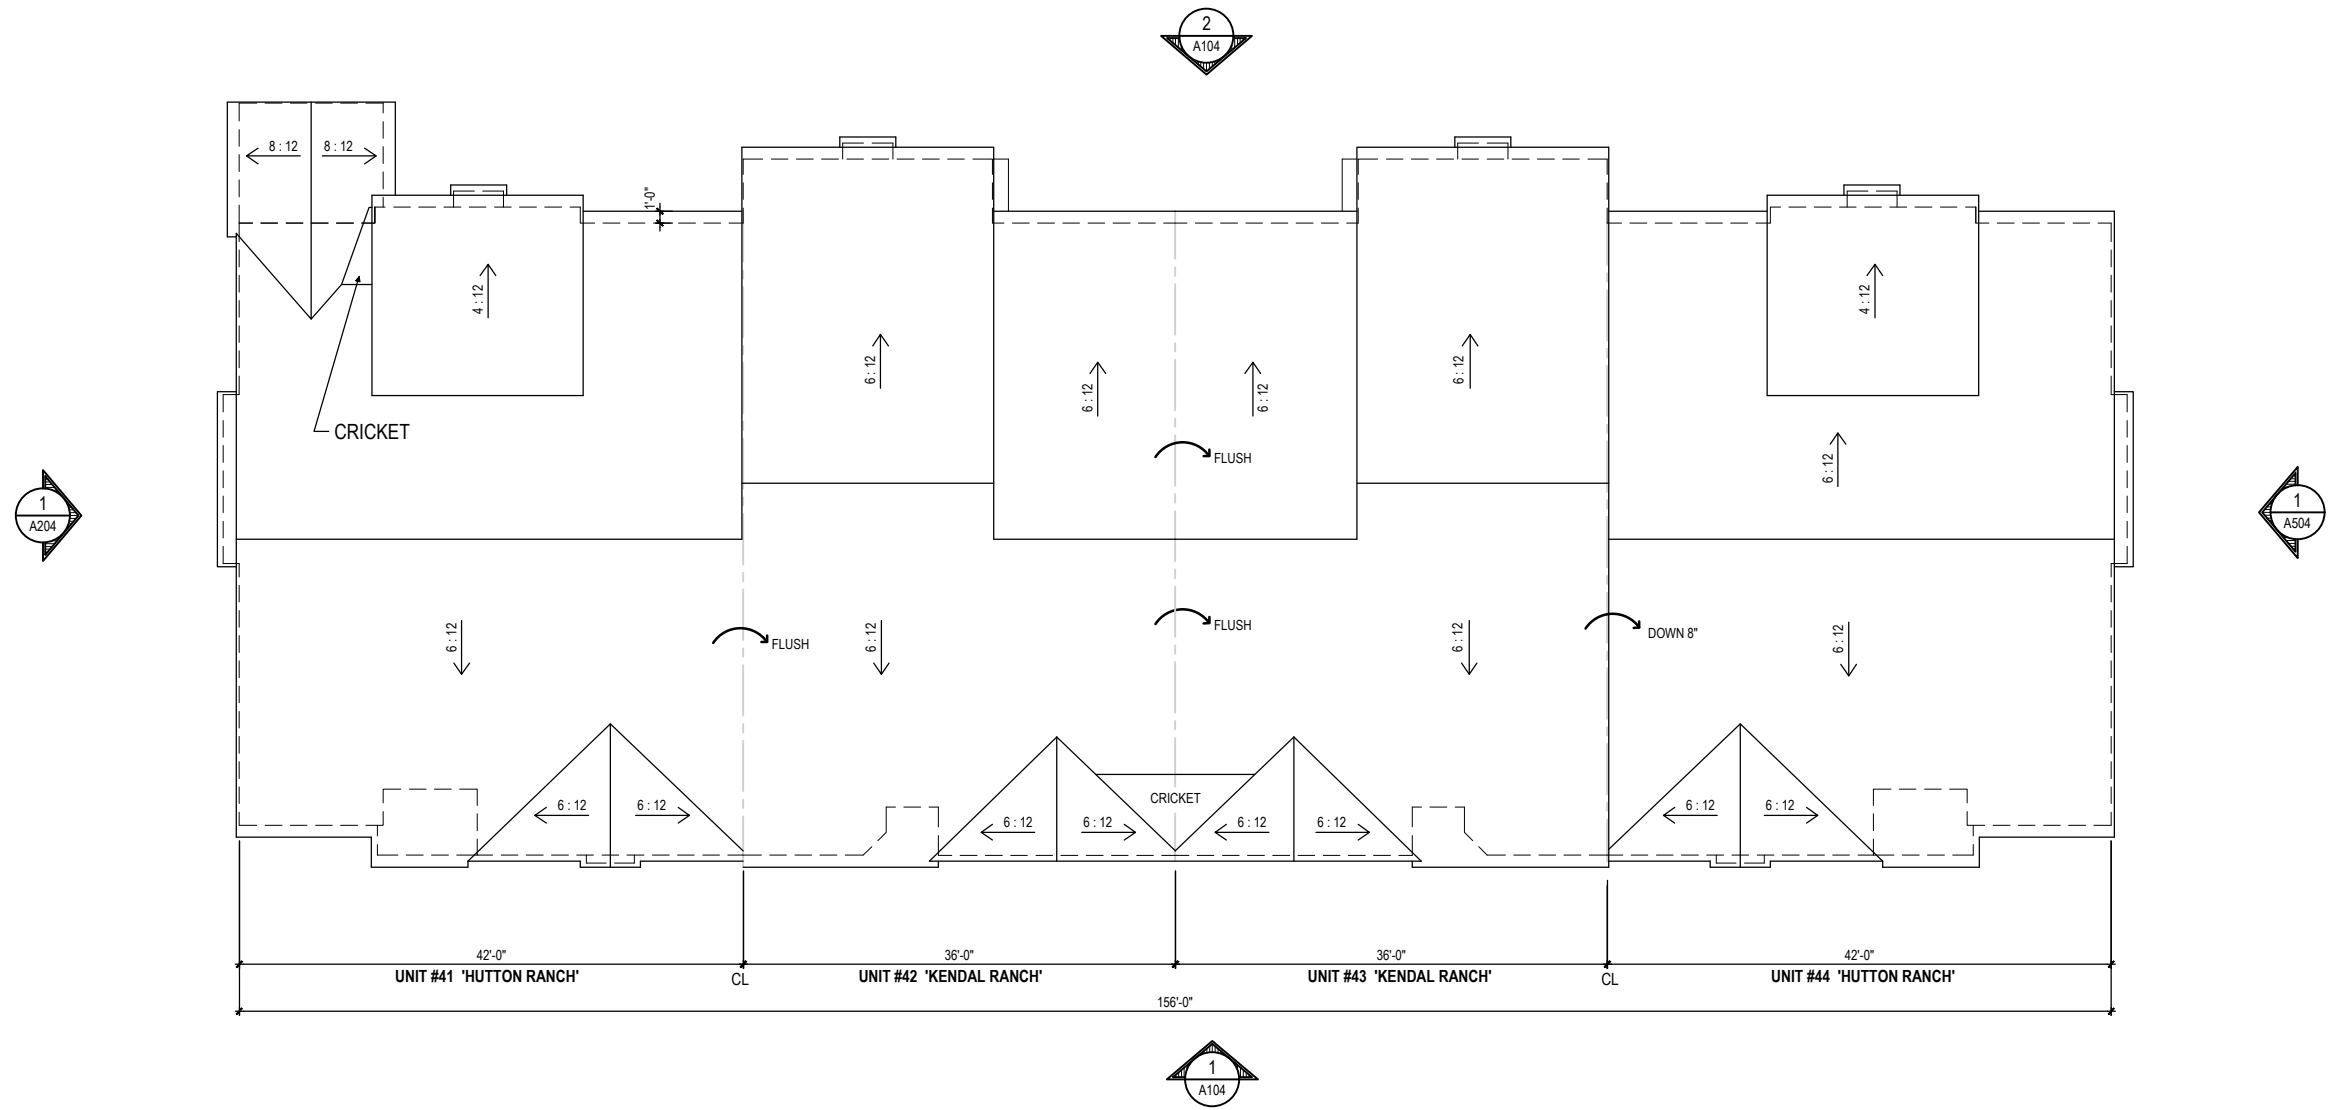

**ROOF PLAN**  
SCALE: 1/16"=1'-0"

THIS DRAWING IS THE PROPERTY AND  
COPYRIGHT OF MILLFIELD CONSTRUCTION  
COMPANY AND MAY NOT BE USED OR COPIED  
WITHOUT THE EXPRESS WRITTEN PERMISSION  
OF MILLFIELD CONSTRUCTION COMPANY

**Millfield**  
CONSTRUCTION COMPANY  
2130 MARIETTA AVENUE  
P.O. BOX 6370  
LANCASTER, PA 17603  
717-293-0293

(4) UNIT TOWNHOUSE:  
**PEREGRINE: UNITS 41-44**  
4337, 4335, 4333, 4331 HEATHER LANE  
COLUMBIA, PA 17512  
WEST HEMPFIELD TOWNSHIP

ISSUE DATE:  
JUNE 12, 2025

LATEST REVISION  
DATE:  
SEPTEMBER 23, 2025

PROJECT NO.  
NDS 25-38

DWG NO.

**A103**