


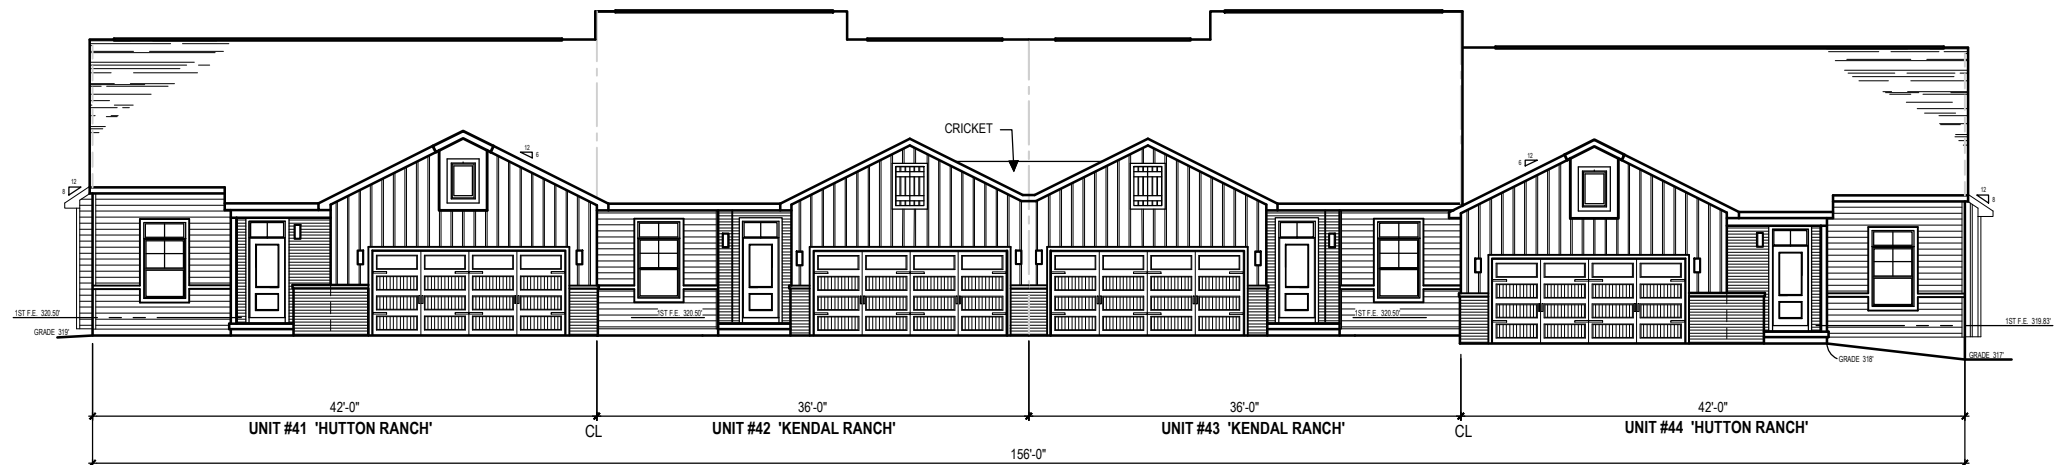


1 OVERALL FRONT ELEVATION
A104 SCALE: 1/16" = 1'-0" SEE ALSO ENLARGED INDIVIDUAL UNIT PLANS



2 OVERALL REAR ELEVATION
A104 SCALE: 1/16" = 1'-0" SEE ALSO ENLARGED INDIVIDUAL UNIT PLANS

THIS DRAWING IS THE PROPERTY AND
COPYRIGHT OF MILLFIELD CONSTRUCTION
COMPANY AND MAY NOT BE USED OR COPIED
WITHOUT THE EXPRESS WRITTEN PERMISSION
OF MILLFIELD CONSTRUCTION COMPANY

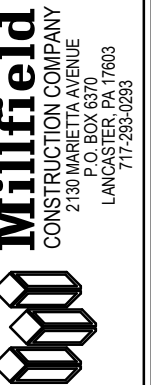

PEREGRINE: UNITS 41-44
4337, 4335, 4333, 4331 HEATHER LANE
COLUMBIA, PA 17512
WEST HEMPFIELD TOWNSHIP

ISSUE DATE:
JUNE 12, 2025

LATEST REVISION
DATE:
SEPTEMBER 23, 2025

PROJECT NO.
NDS 25-38

DWG NO.

A104