


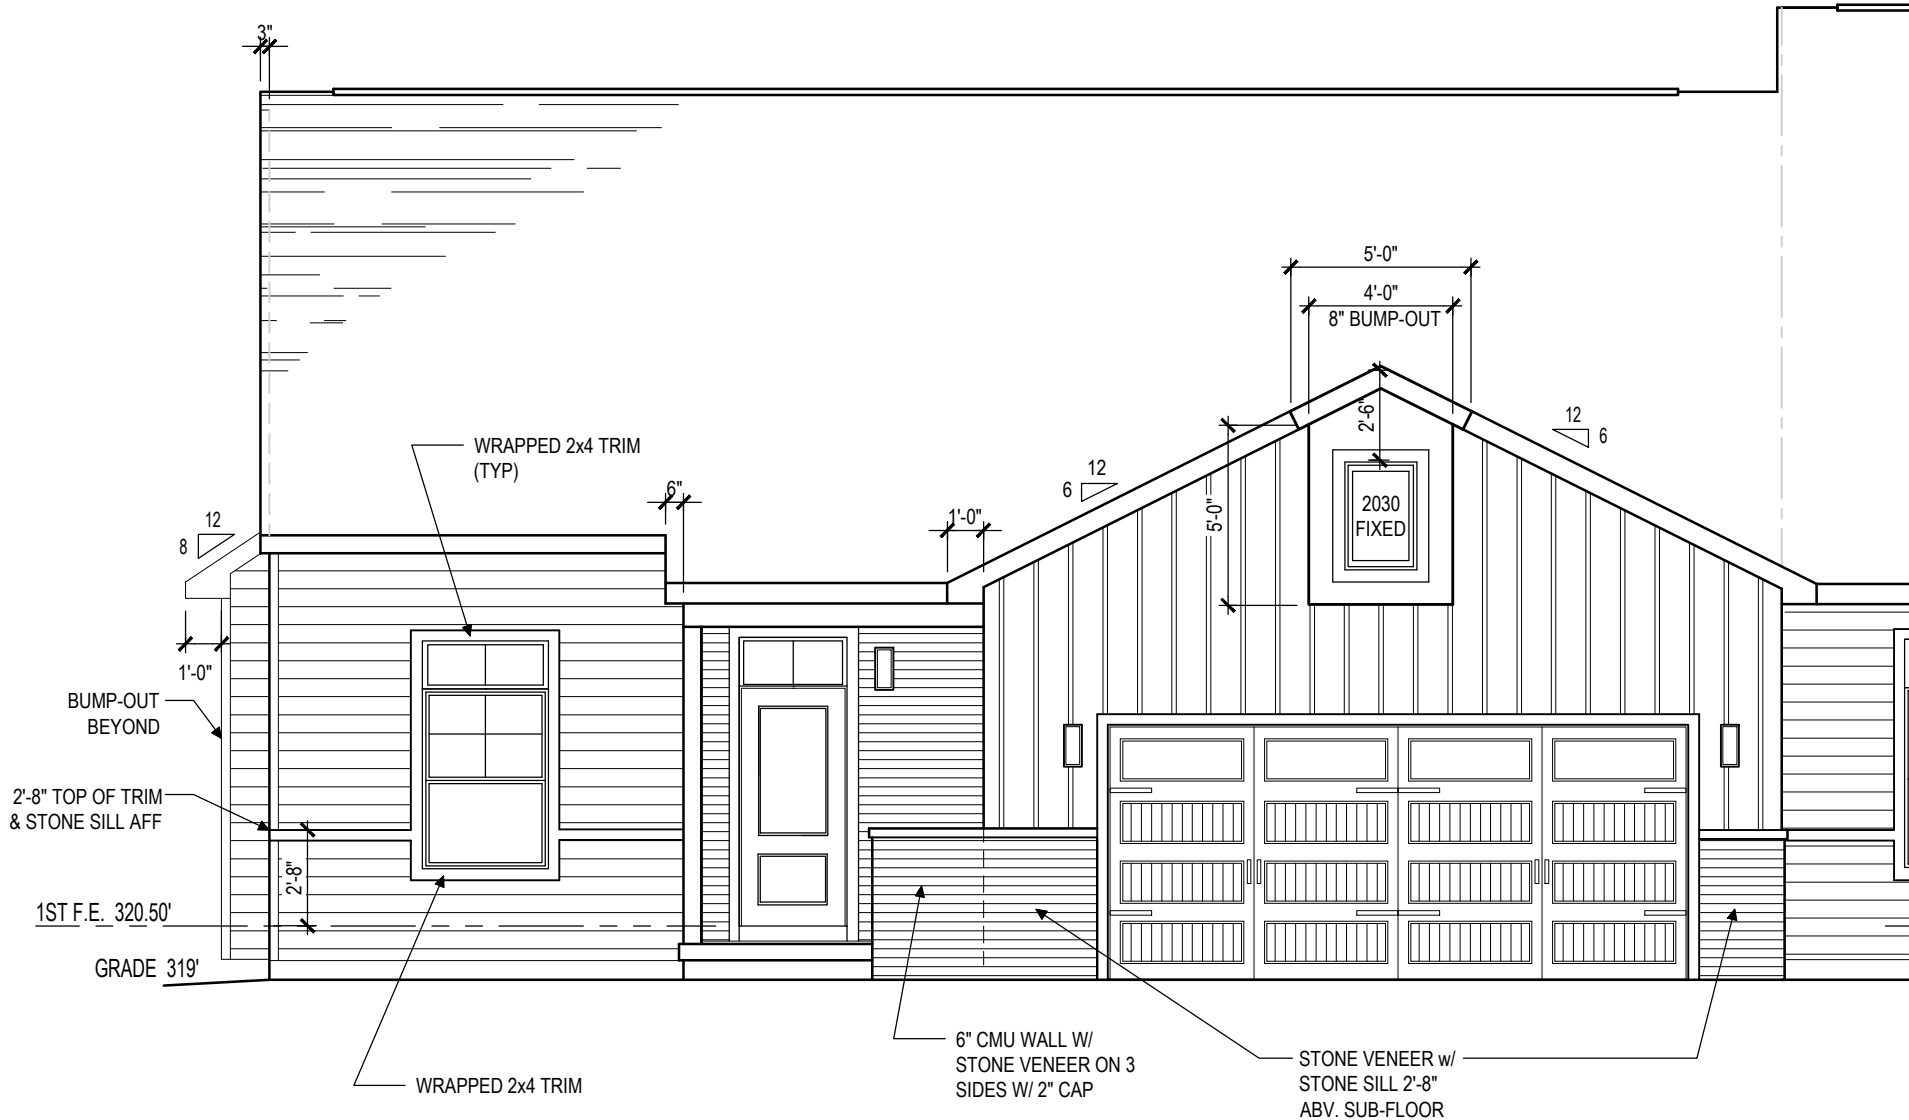

1
A203
HUTTON - FRONT ELEVATION
SCALE: 3/16"=1'-0"



2
A203
HUTTON - REAR ELEVATION
SCALE: 3/16"=1'-0"

(4) UNIT TOWNHOUSE:

PEREGRINE: HUTTON #41
4337 HEATHER LANE
COLUMBIA, PA 17512
WEST HEMPFIELD TOWNSHIP



Millfield
CONSTRUCTION COMPANY
2130 MARIETTA AVENUE
P.O. BOX 6370
LANCASTER, PA 17603
717-293-0293

THIS DRAWING IS THE PROPERTY AND
COPYRIGHT OF MILLFIELD CONSTRUCTION
COMPANY AND MAY NOT BE USED OR COPIED
WITHOUT THE EXPRESS WRITTEN PERMISSION
OF MILLFIELD CONSTRUCTION COMPANY

A203

DWG NO.
PROJECT NO.
NDS 25-38
DATE:
SEPTEMBER 23, 2025
LATEST REVISION
ISSUE DATE:
JUNE 12, 2025