


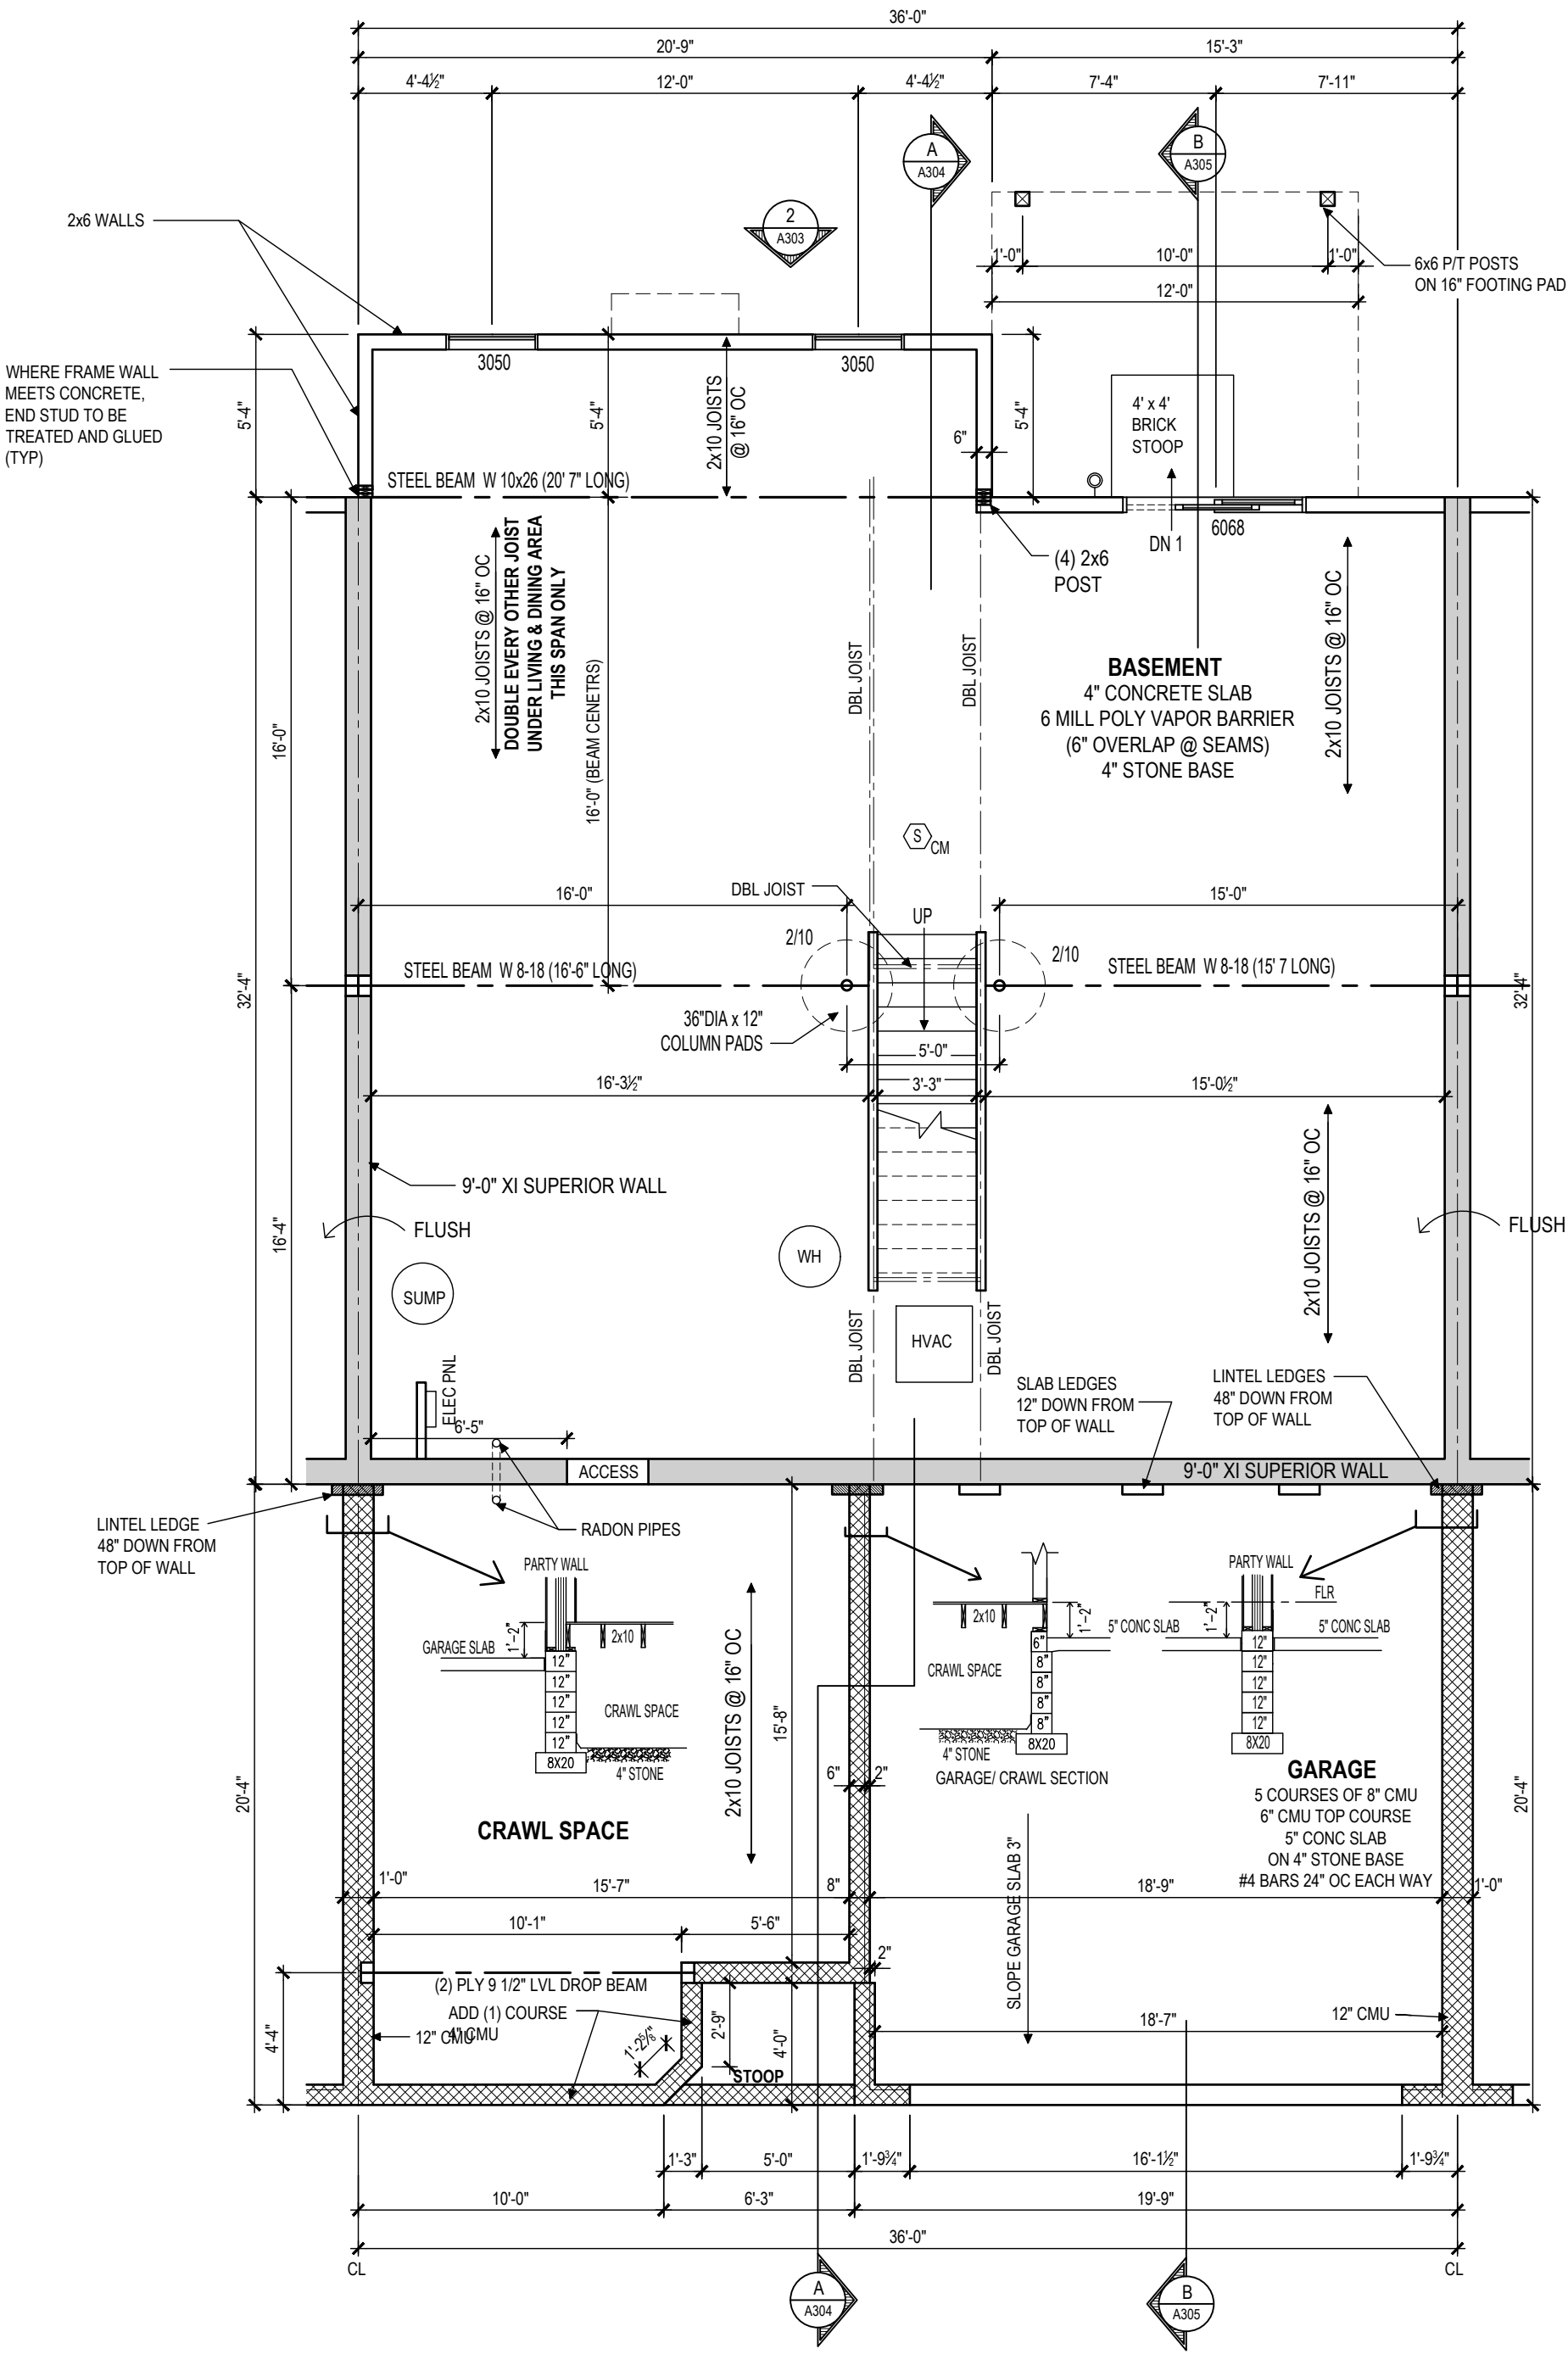

**KENDAL - BASEMENT-FOUNDATION PLAN**  
SCALE: 3/16"=1'-0"

(4) UNIT TOWNHOUSE:

**PEREGRINE: KENDAL #42**  
4335 HEATHER LANE  
COLUMBIA, PA 17512  
WEST HEMPFIELD TOWNSHIP



**Millfield**  
CONSTRUCTION COMPANY  
2130 MARIETTA AVENUE  
P.O. BOX 6370  
LANCASTER, PA 17603  
717-293-0293

THIS DRAWING IS THE PROPERTY AND  
COPYRIGHT OF MILLFIELD CONSTRUCTION  
COMPANY AND MAY NOT BE USED OR COPIED  
WITHOUT THE EXPRESS WRITTEN PERMISSION  
OF MILLFIELD CONSTRUCTION COMPANY

**A301**

DWG NO.  
PROJECT NO.  
NDS 25-38  
LATEST REVISION  
DATE:

ISSUE DATE:  
JUNE 12, 2025