


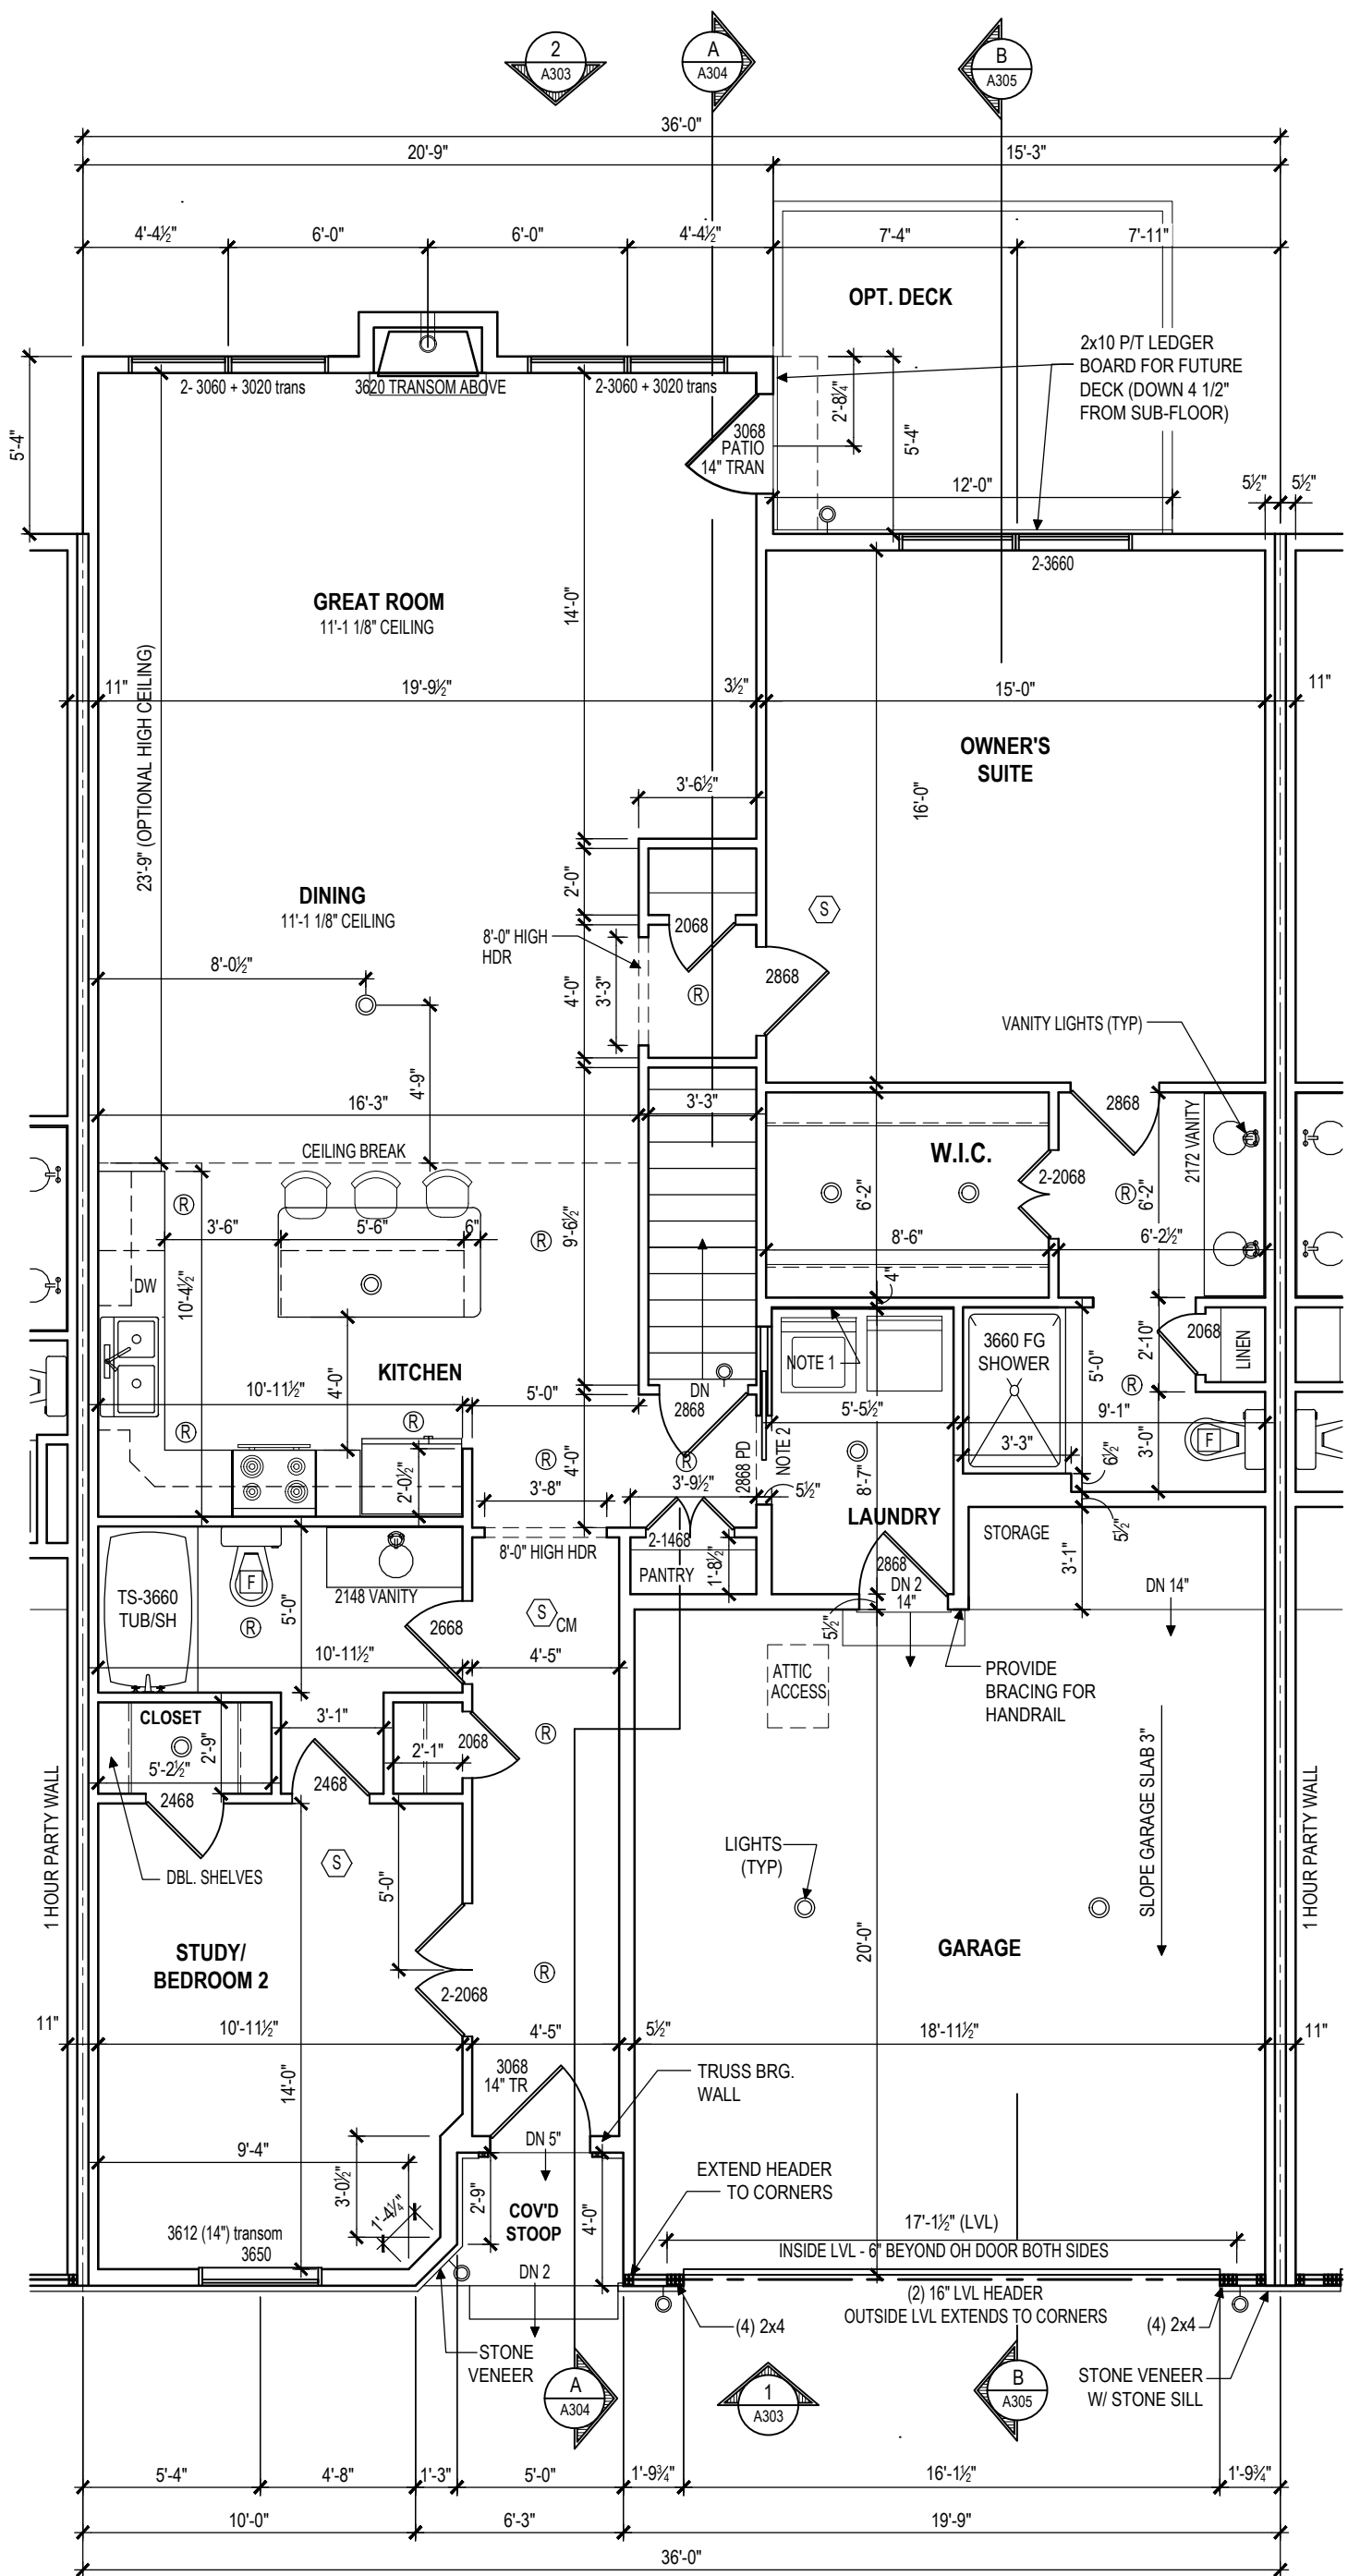

KENDAL - FIRST FLOOR PLAN

SCALE: 3/16"=1'-0"

9'-1 1/8" WALL HEIGHT

NOTE 1:
PACK OUT WALL BEHIND WASHER & DRYER
1/2" TO CREATE 4" STUD CAVITY
NOTE 2:
2x6 WALL @ POCKET DOOR

(4) UNIT TOWNHOUSE:

PEREGRINE: KENDAL #42
4335 HEATHER LANE
COLUMBIA, PA 17512
WEST HEMPFIELD TOWNSHIP



Millfield
CONSTRUCTION COMPANY
2130 MARIETTA AVENUE
P.O. BOX 6370
LANCASTER, PA 17603
717-293-0293

THIS DRAWING IS THE PROPERTY AND
COPYRIGHT OF MILLFIELD CONSTRUCTION
COMPANY AND MAY NOT BE USED OR COPIED
WITHOUT THE EXPRESS WRITTEN PERMISSION
OF MILLFIELD CONSTRUCTION COMPANY

A302

ISSUE DATE:
JUNE 12, 2025
LATEST REVISION
DATE:
PROJECT NO.
NDS 25-38
DWG NO.