



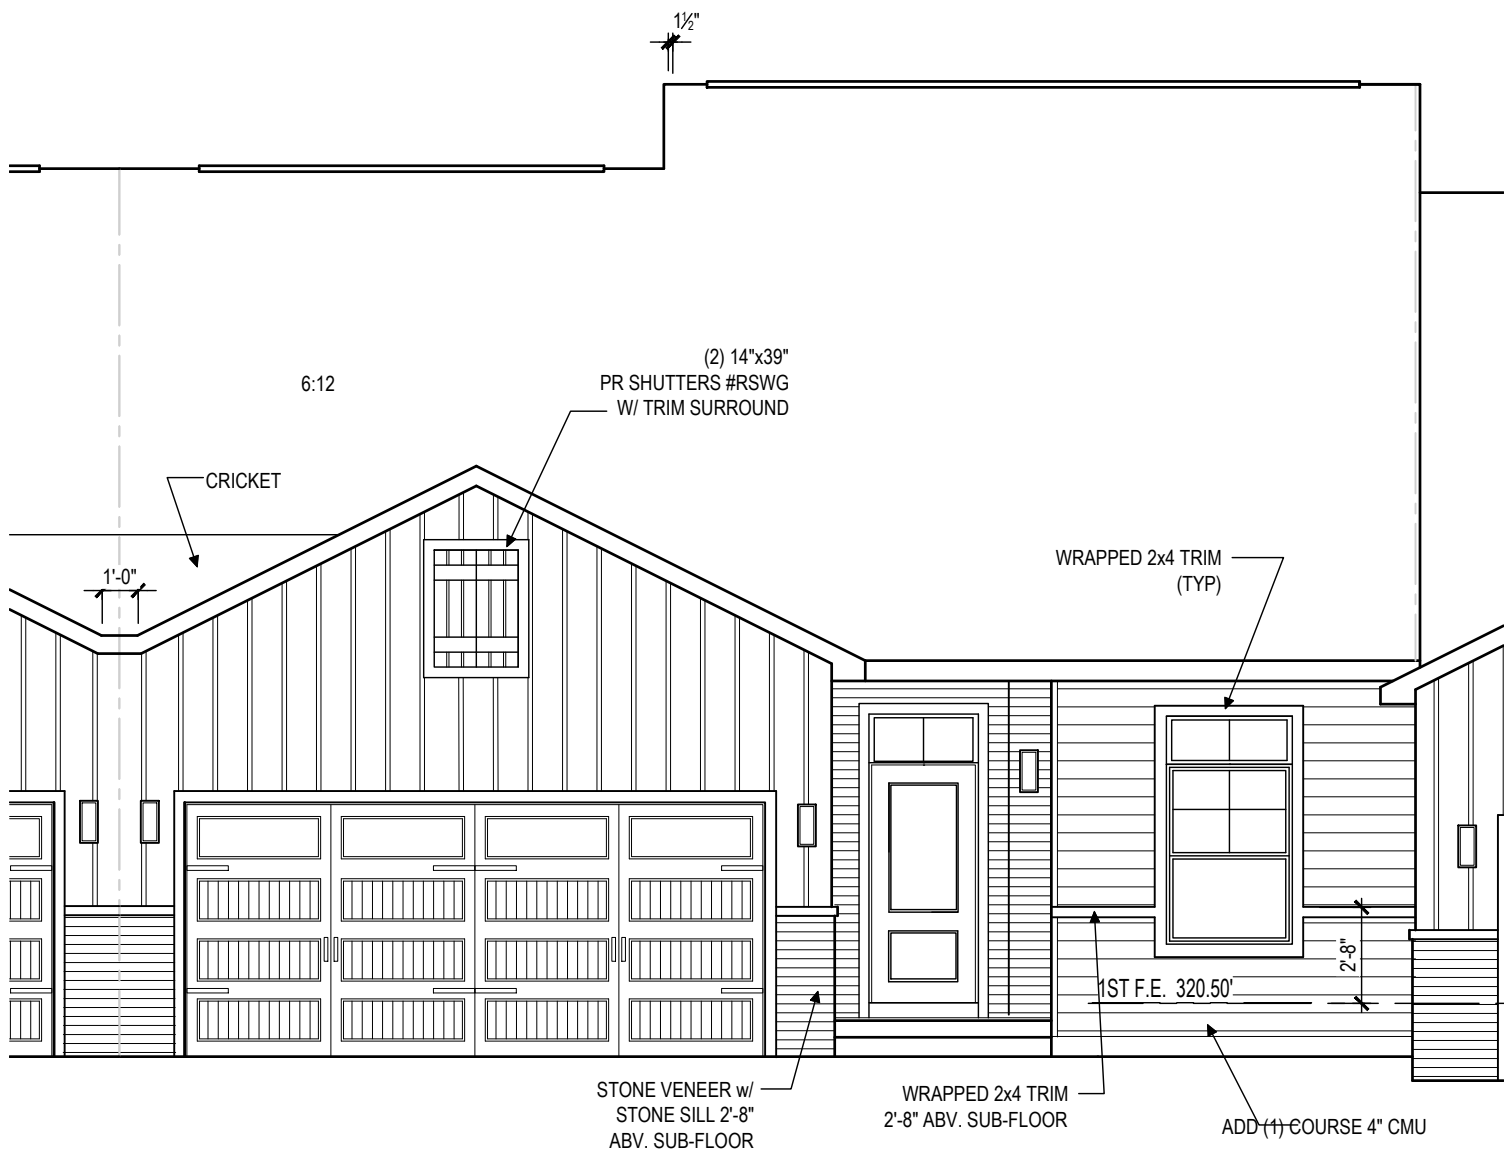

1
A403

KENDAL - FRONT ELEVATION


SCALE: 3/16"=1'-0"

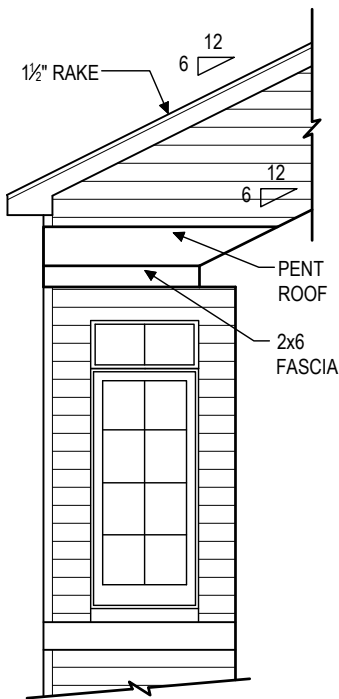

3
A403

ELEVATION

SCALE: 3/16"=1'-0"

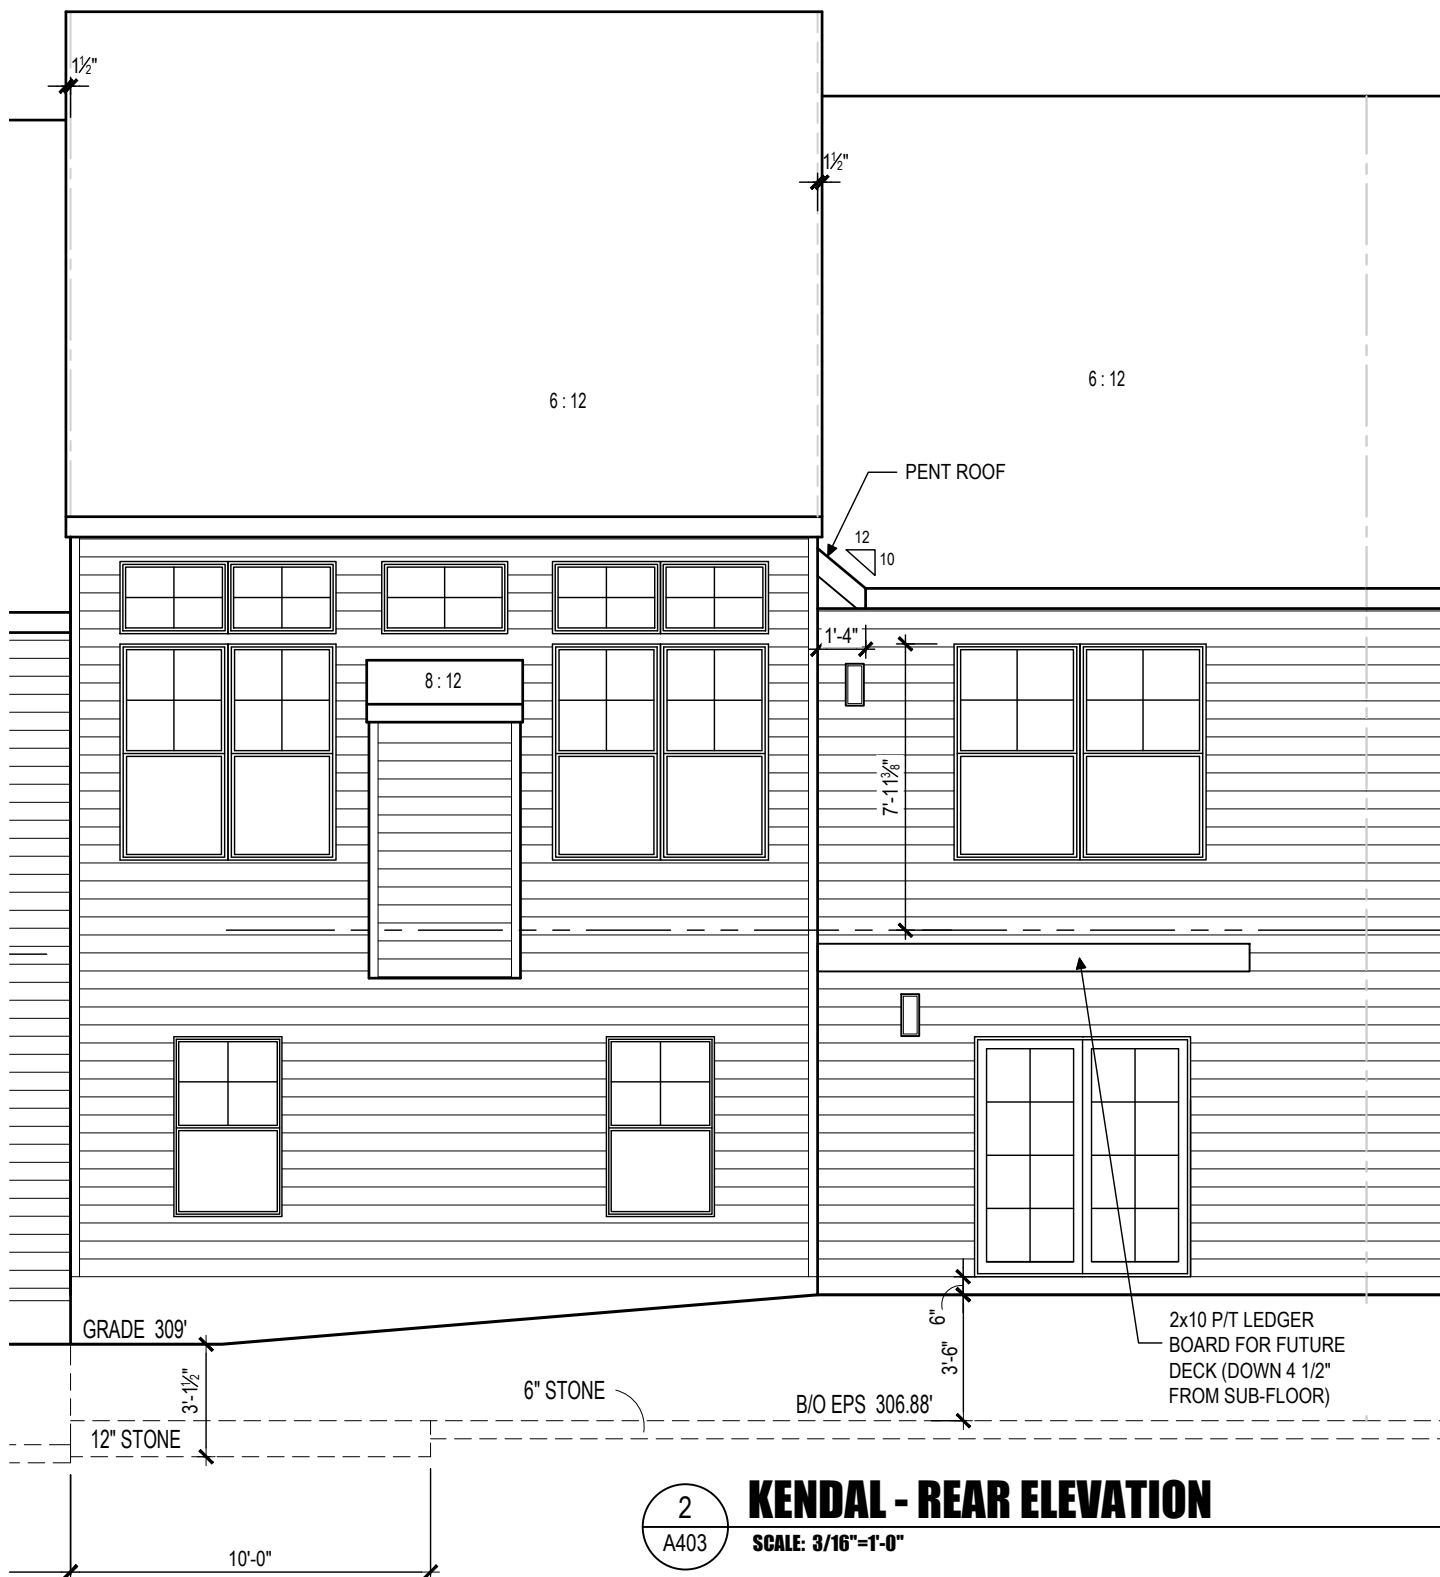

2
A403

KENDAL - REAR ELEVATION

SCALE: 3/16"=1'-0"

(4) UNIT TOWNHOUSE:

PEREGRINE: KENDAL #43
4333 HEATHER LANE
COLUMBIA, PA 17512
WEST HEMPFIELD TOWNSHIP



Millfield
CONSTRUCTION COMPANY
2130 MARIETTA AVENUE
P.O. BOX 6370
LANCASTER, PA 17603
717-293-0293

THIS DRAWING IS THE PROPERTY AND
COPYRIGHT OF MILLFIELD CONSTRUCTION
COMPANY AND MAY NOT BE USED OR COPIED
WITHOUT THE EXPRESS WRITTEN PERMISSION
OF MILLFIELD CONSTRUCTION COMPANY

A403

DWG NO.
PROJECT NO.
NDS 25-38
LATEST REVISION
DATE:
JUNE 12, 2025
ISSUE DATE: