


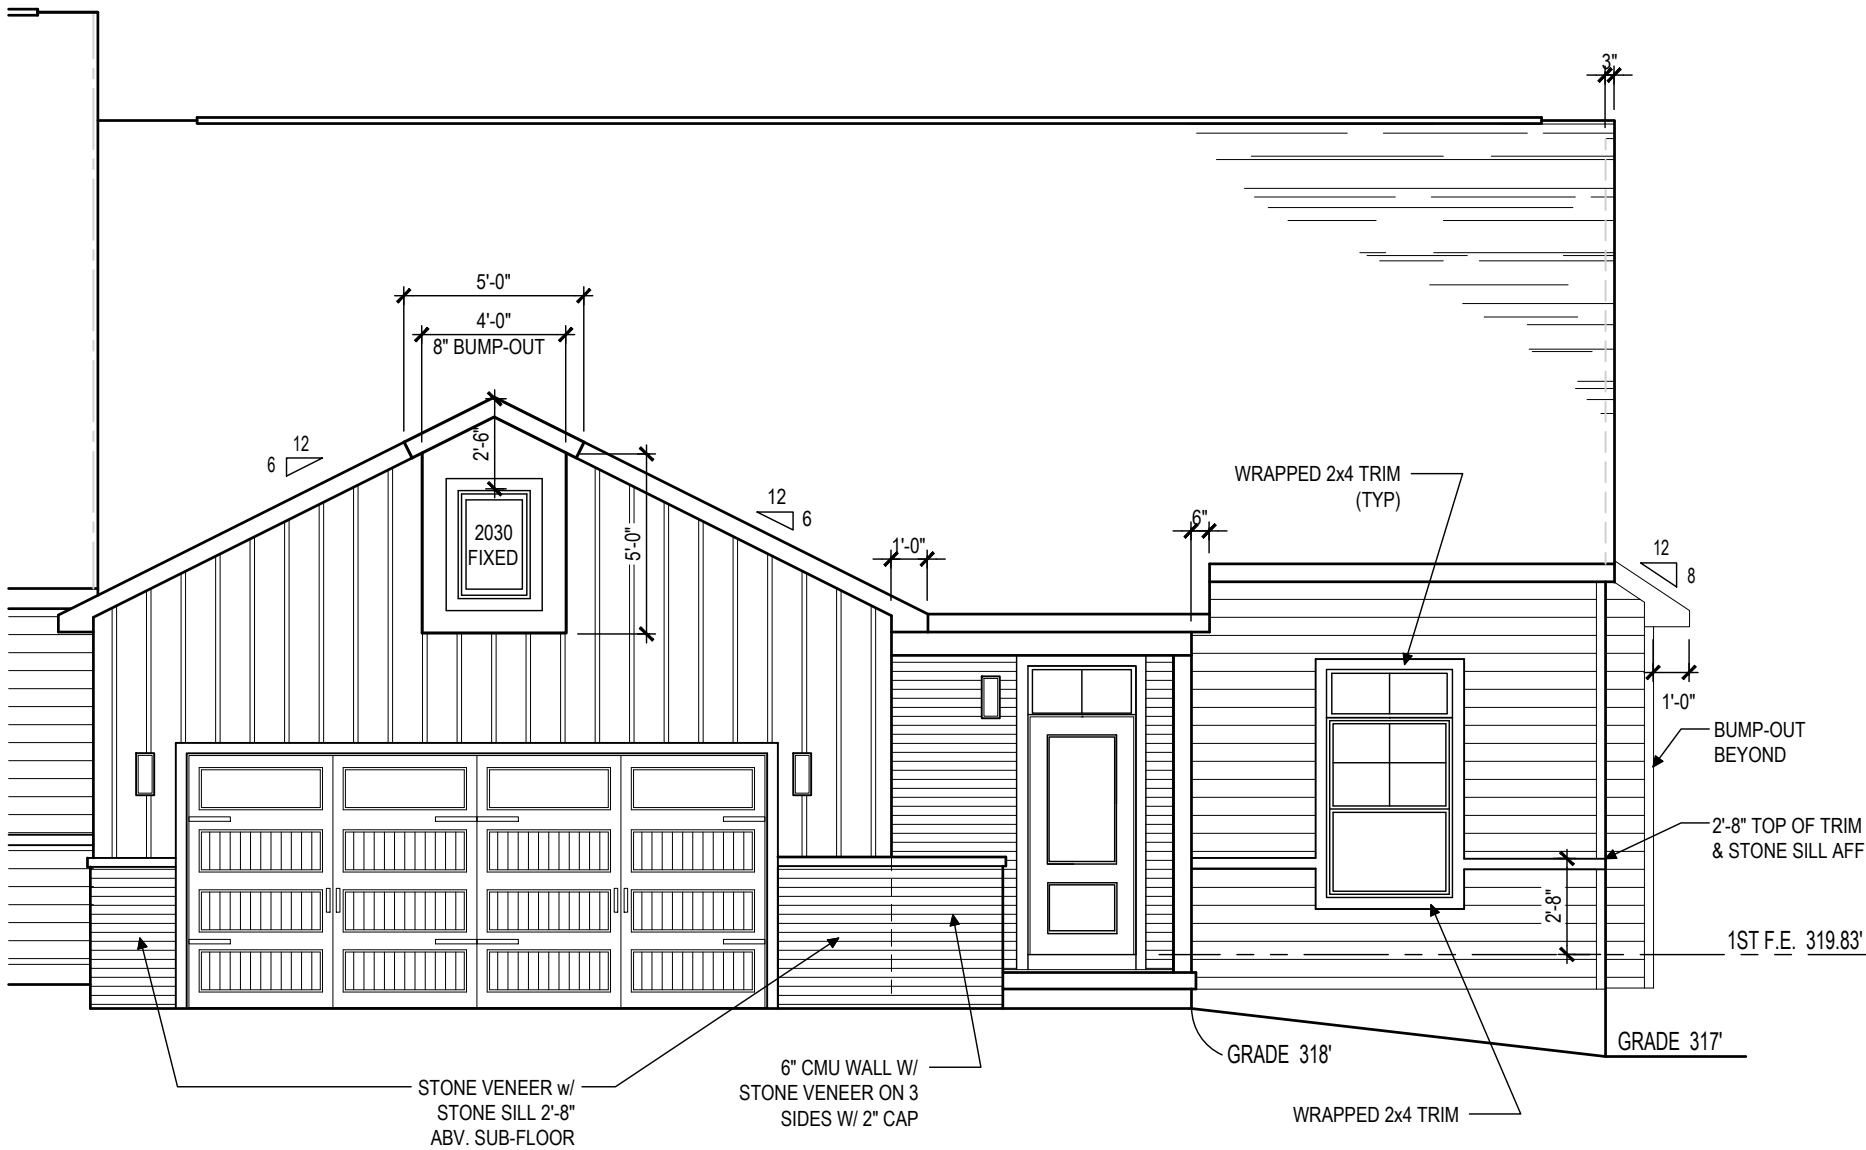

1
A503

HUTTON - FRONT ELEVATION

SCALE: 3/16"=1'-0"



2
A503

HUTTON - REAR ELEVATION

SCALE: 3/16"=1'-0"

(4) UNIT TOWNHOUSE:

PEREGRINE: HUTTON #44
4331 HEATHER LANE
COLUMBIA, PA 17512
WEST HEMPFIELD TOWNSHIP



Millfield
CONSTRUCTION COMPANY
2130 MARIETTA AVENUE
P.O. BOX 6370
LANCASTER, PA 17603
717-293-0293

THIS DRAWING IS THE PROPERTY AND
COPYRIGHT OF MILLFIELD CONSTRUCTION
COMPANY AND MAY NOT BE USED OR COPIED
WITHOUT THE EXPRESS WRITTEN PERMISSION
OF MILLFIELD CONSTRUCTION COMPANY

A503

DWG NO.
PROJECT NO.
NDS 25-38
LATEST REVISION
DATE:
JUNE 12, 2025
ISSUE DATE: