


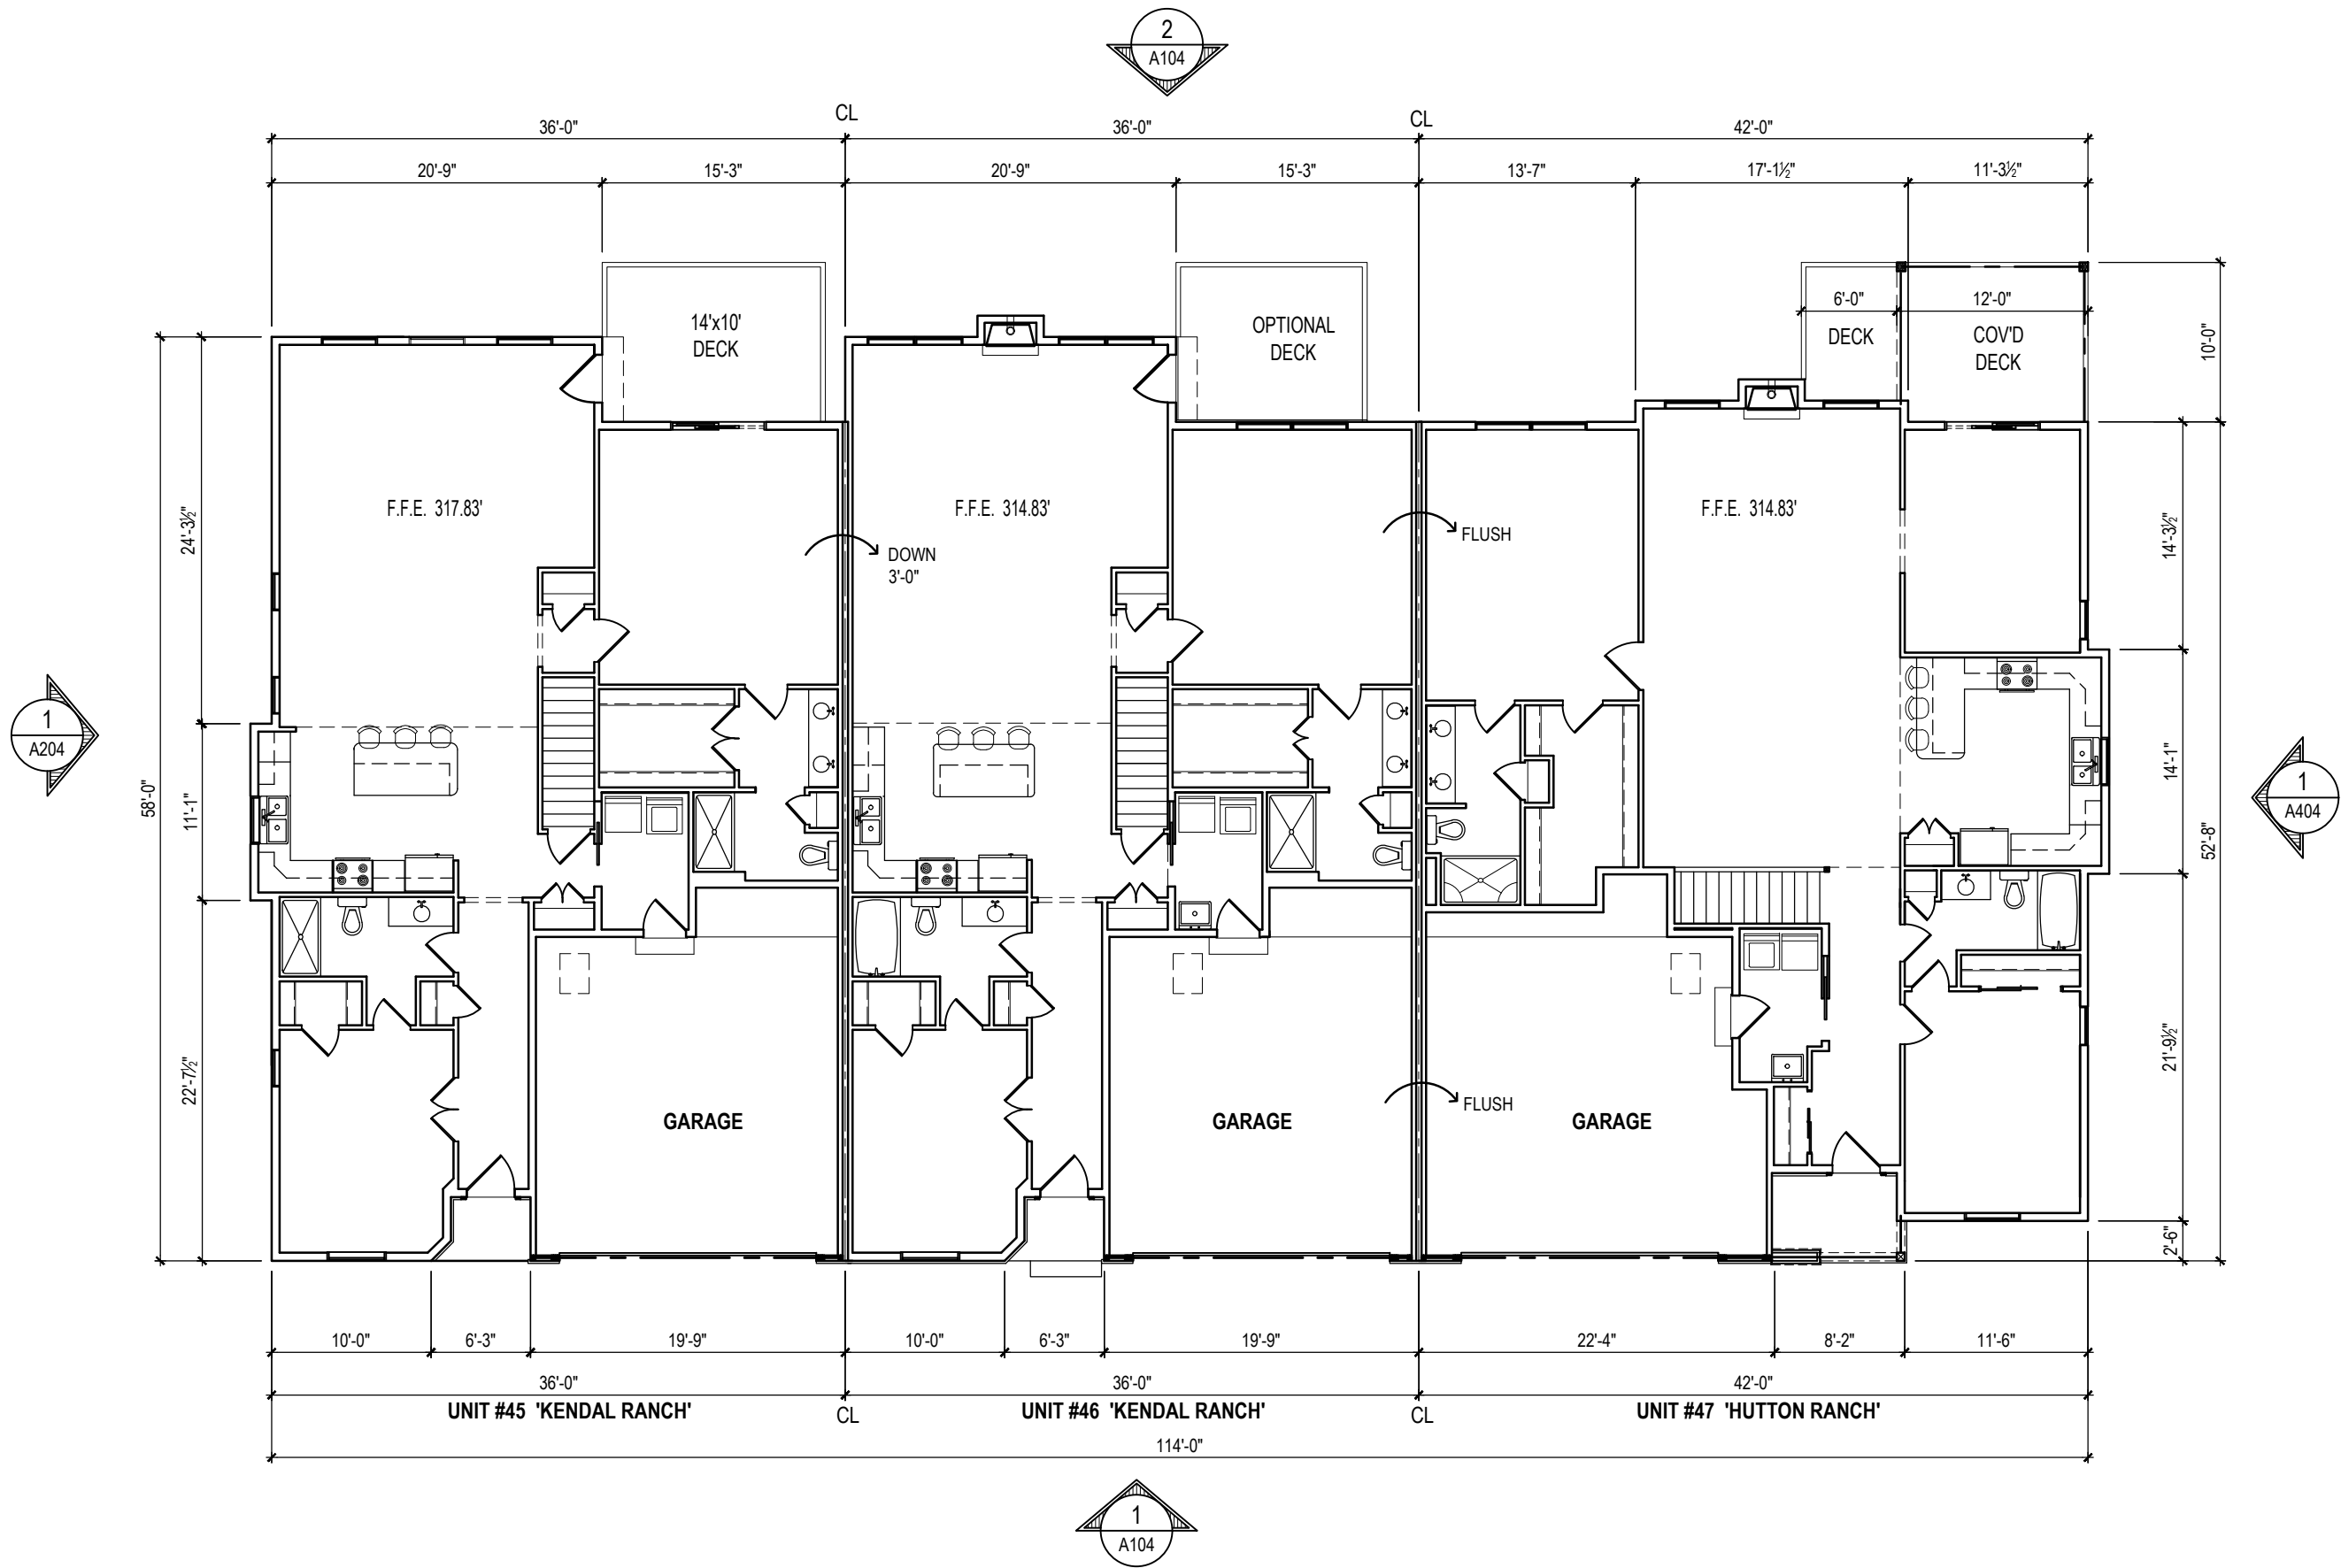

OVERALL FIRST FLOOR PLAN

SCALE: 3/32"=1'-0"

SEE ALSO ENLARGED INDIVIDUAL UNIT PLANS

THIS DRAWING IS THE PROPERTY AND
COPYRIGHT OF MILLFIELD CONSTRUCTION
COMPANY AND MAY NOT BE USED OR COPIED
WITHOUT THE EXPRESS WRITTEN PERMISSION
OF MILLFIELD CONSTRUCTION COMPANY

Millfield
CONSTRUCTION COMPANY
2130 MARIETTA AVENUE
LANCASTER, PA 17603
717-293-0293

PEREGRINE: UNITS 45-47
810, 812, 814 TALON WAY
COLUMBIA, PA 17512
WEST HEMPFIELD TOWNSHIP

ISSUE DATE:
OCTOBER 3, 2024

LATEST REVISION
DATE:
OCTOBER 30, 2024

PROJECT NO.
NDS 24-77

DWG NO.

A102