


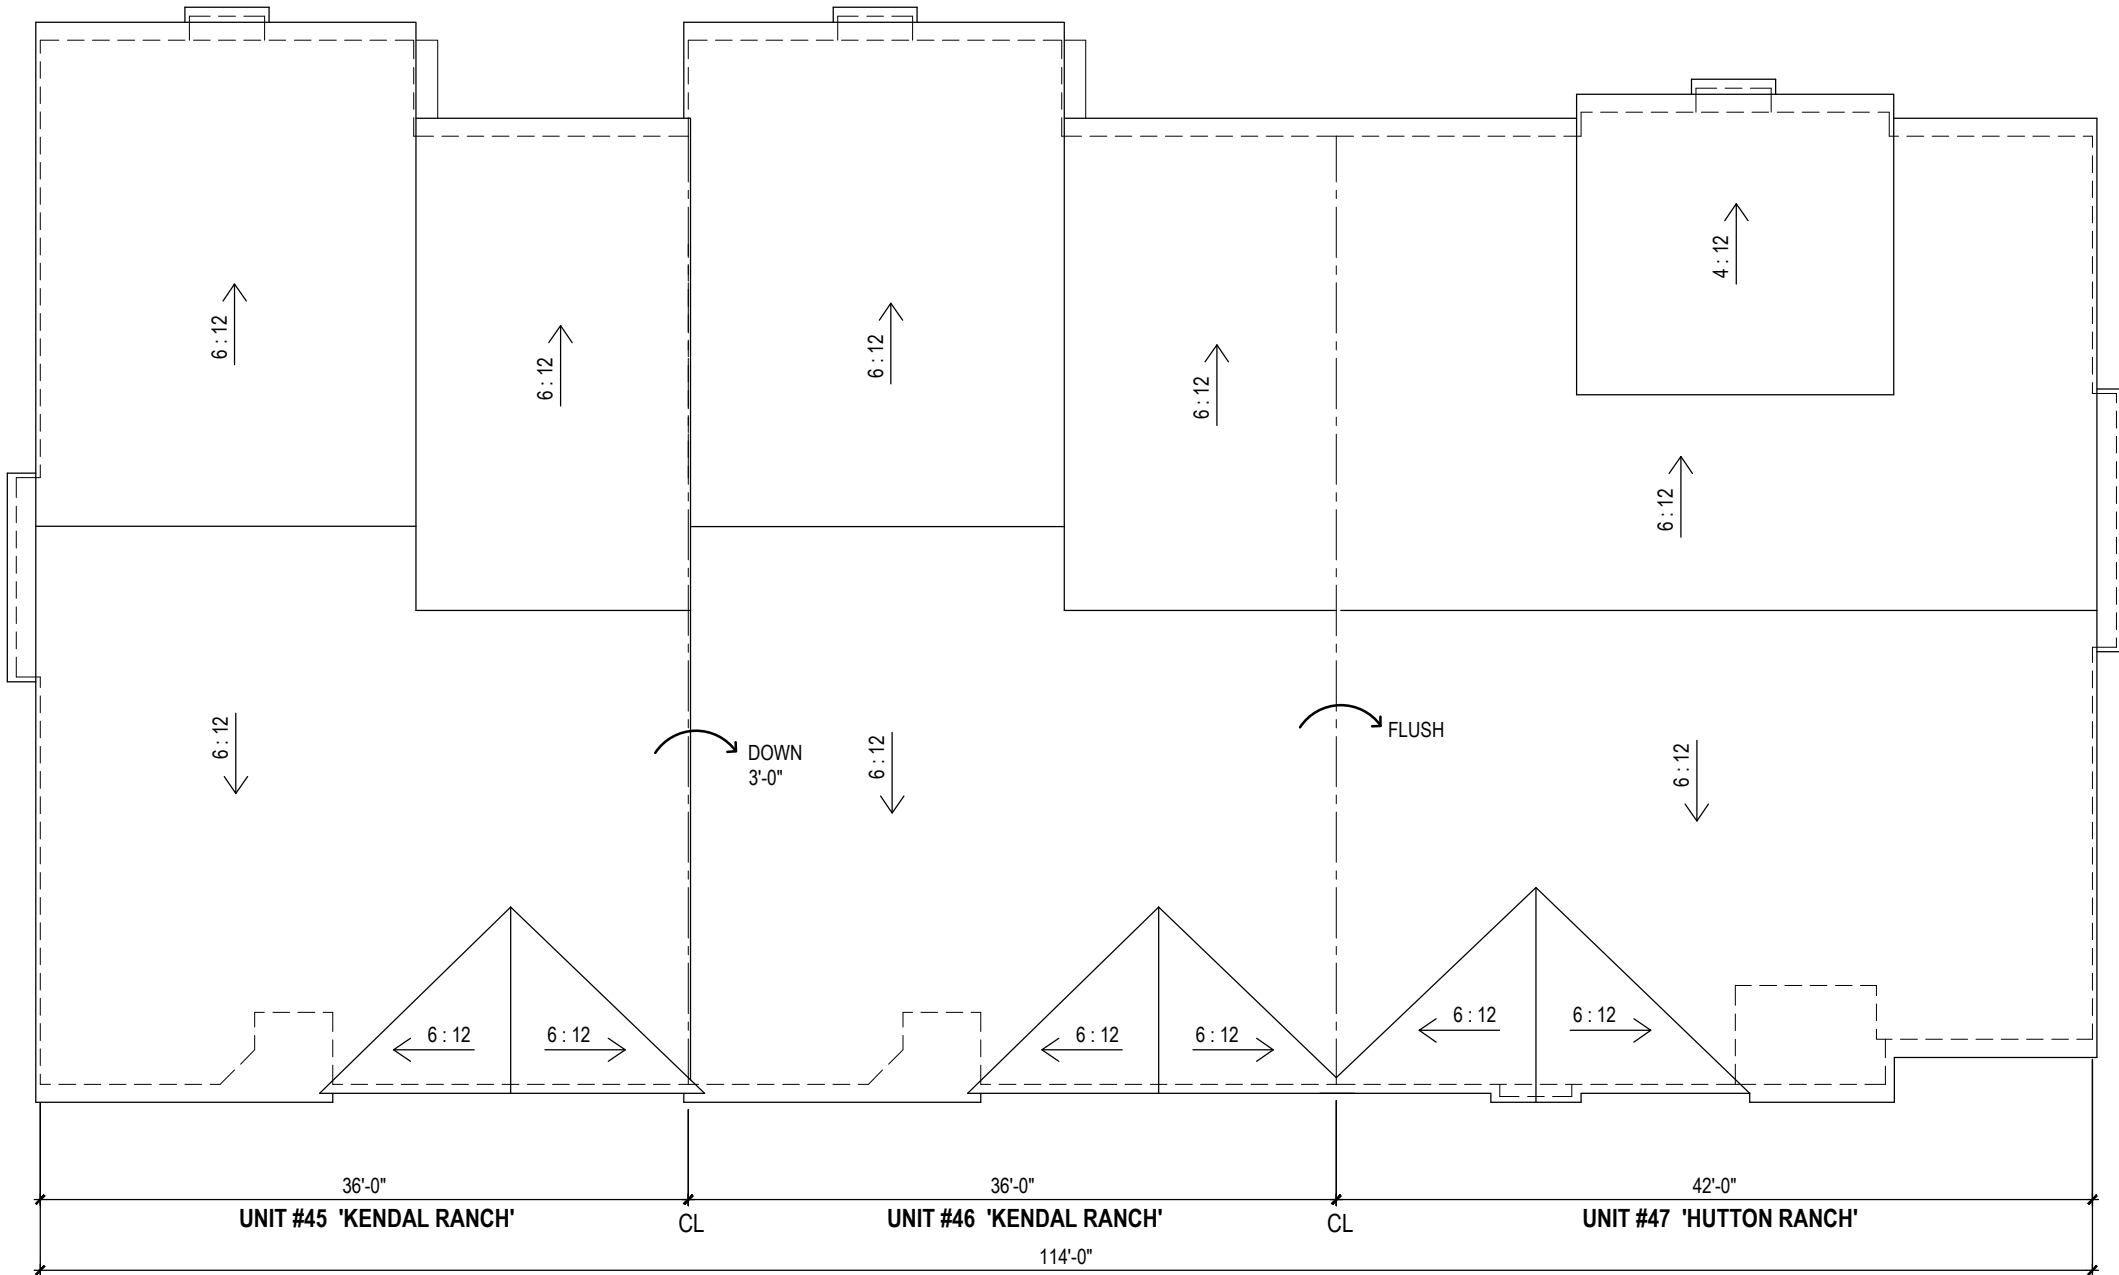

ROOF PLAN

SCALE: 3/32"=1'-0"

THIS DRAWING IS THE PROPERTY AND
COPYRIGHT OF MILLFIELD CONSTRUCTION
COMPANY AND MAY NOT BE USED OR COPIED
WITHOUT THE EXPRESS WRITTEN PERMISSION
OF MILLFIELD CONSTRUCTION COMPANY



PEREGRINE: UNITS 45-47
810, 812, 814 TALON WAY
COLUMBIA, PA 17512
WEST HEMPFIELD TOWNSHIP

ISSUE DATE:
OCTOBER 3, 2024

LATEST REVISION
DATE:

PROJECT NO.
NDS 24-77

DWG NO.

A103