



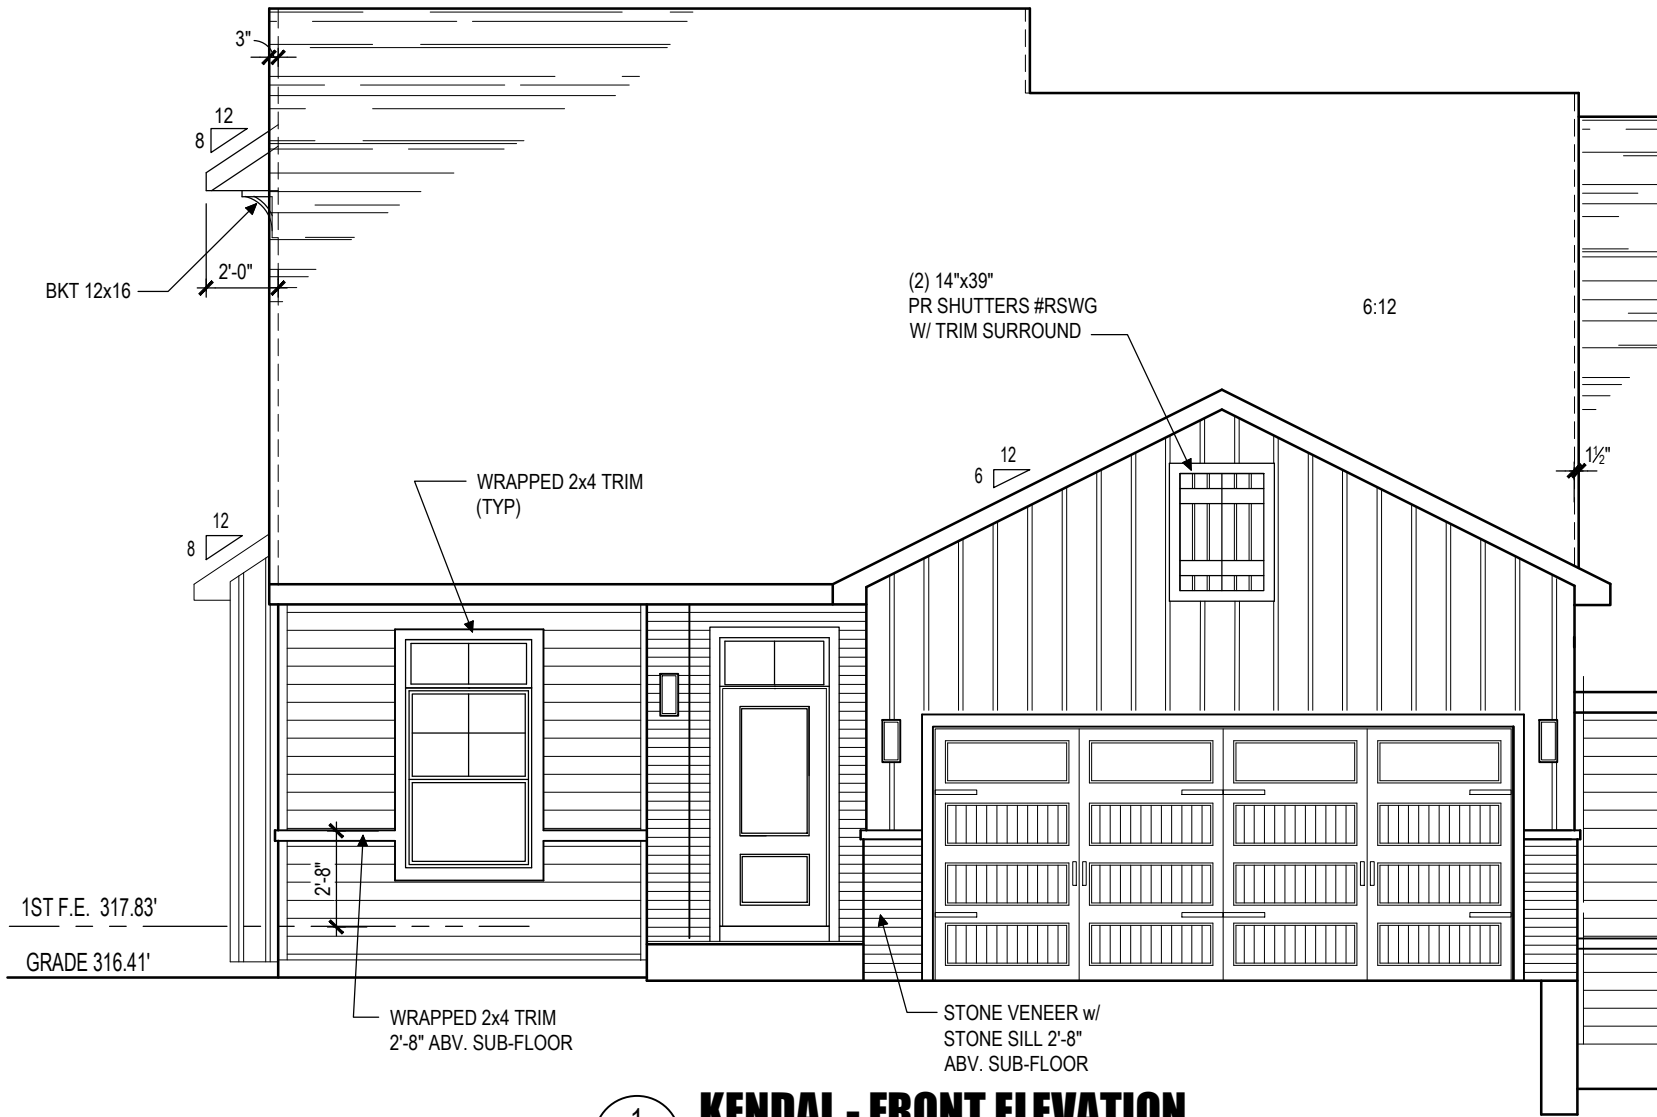

1  
A203

## KENDAL - FRONT ELEVATION

SCALE: 3/16"=1'-0"

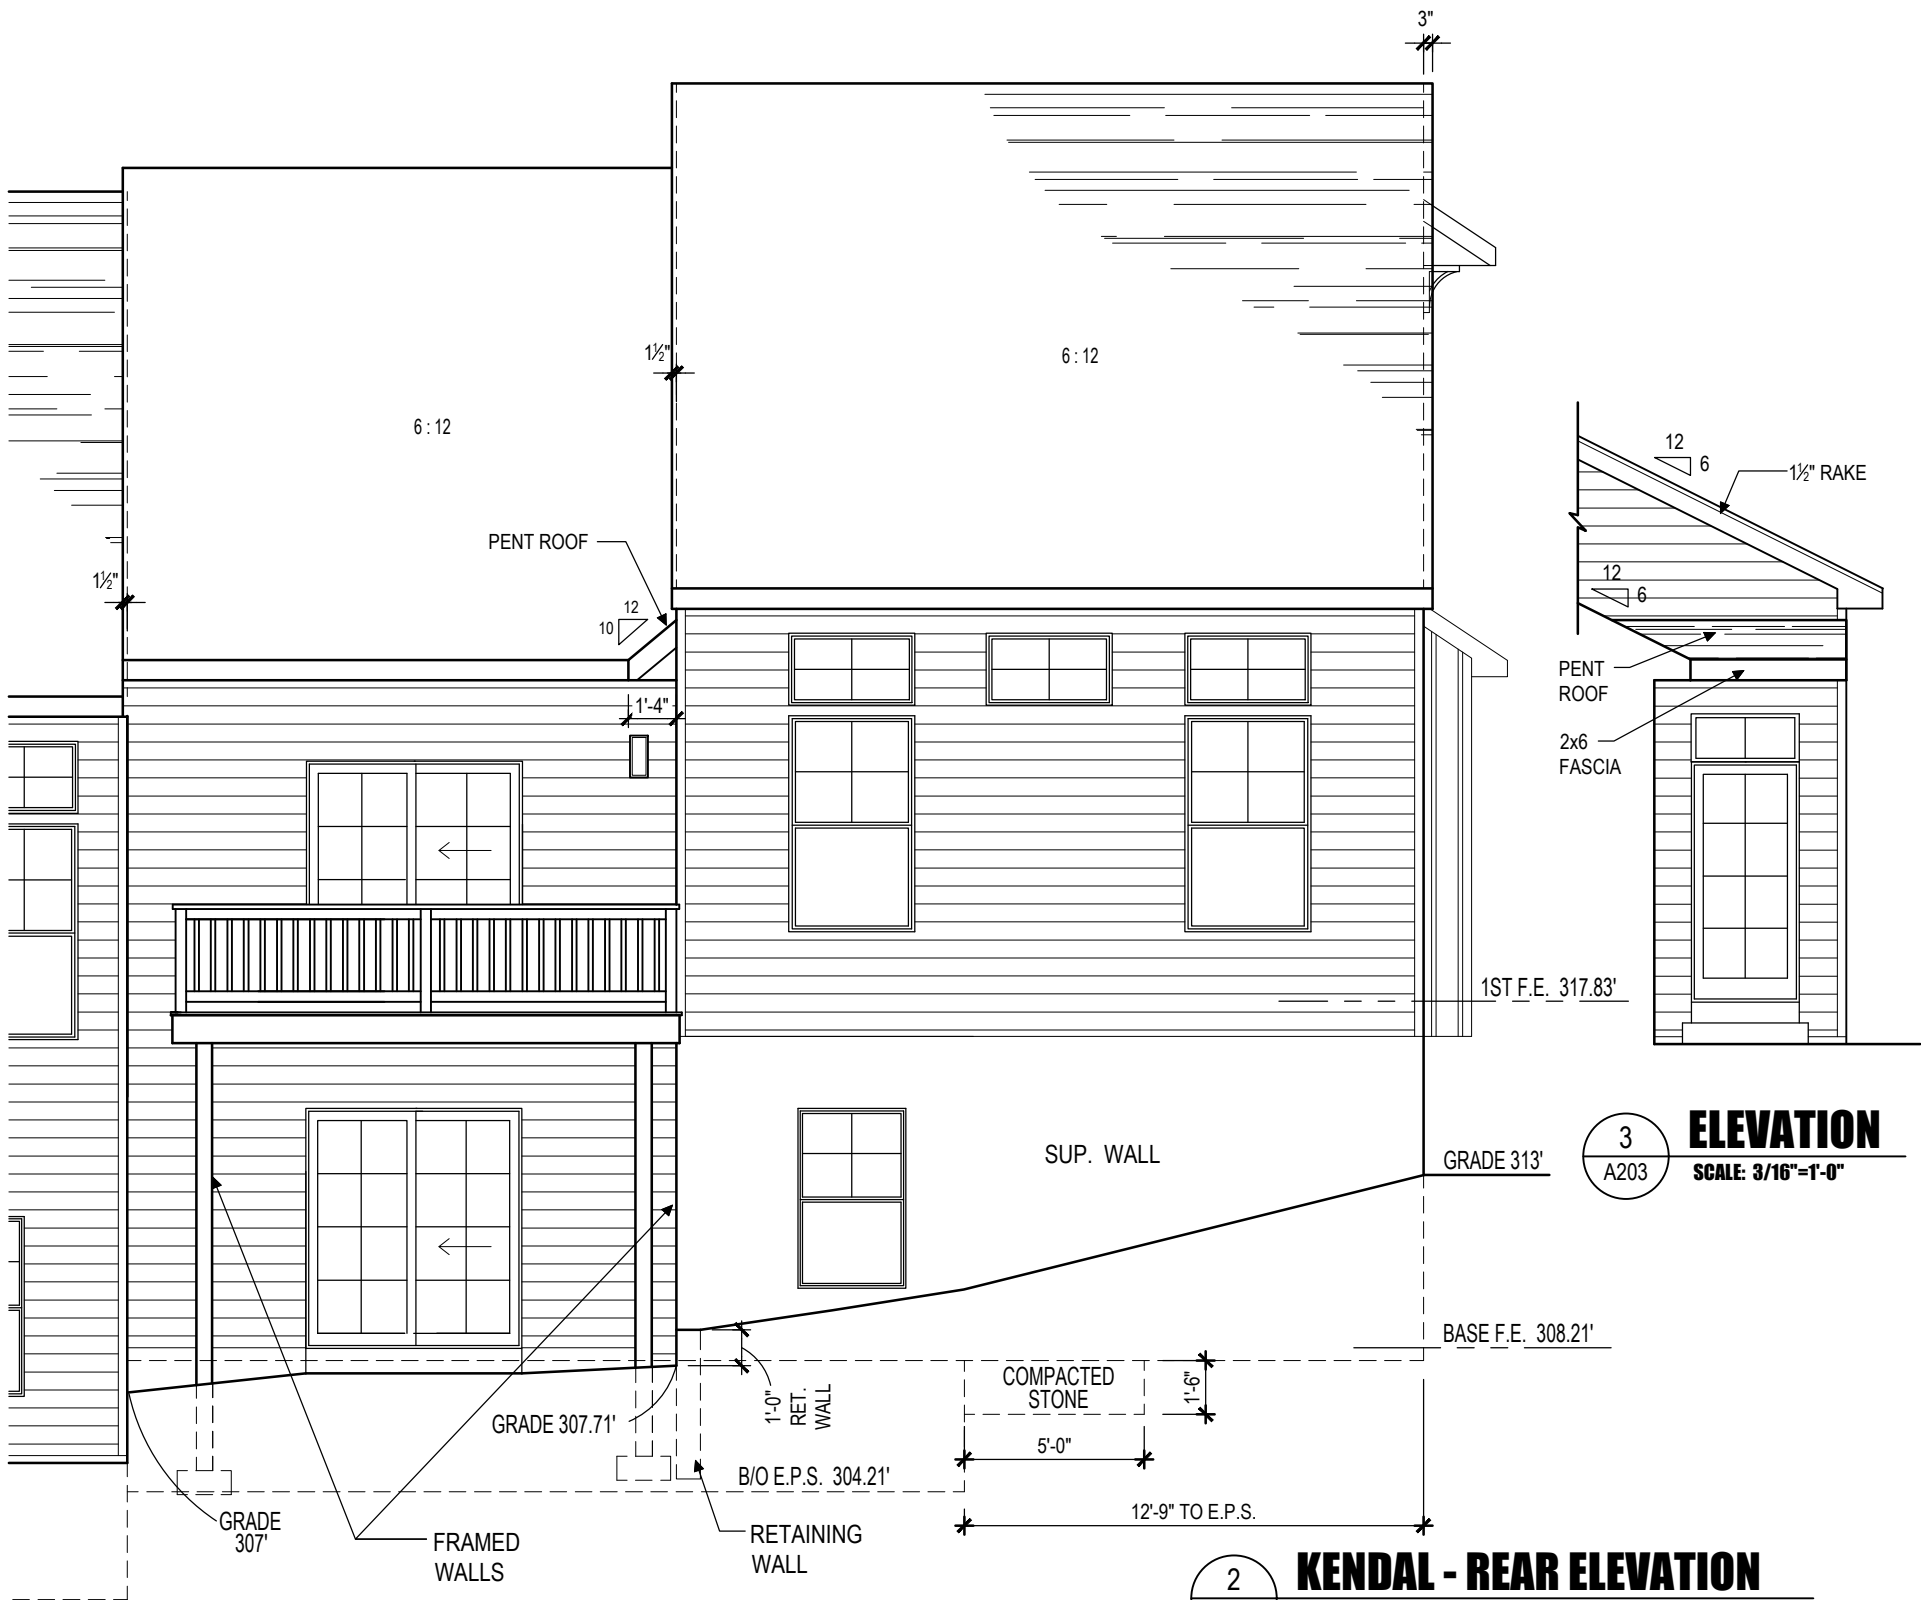

2  
A203

## KENDAL - REAR ELEVATION

SCALE: 3/16"=1'-0"

3  
A203

## ELEVATION

SCALE: 3/16"=1'-0"

(3) UNIT TOWNHOUSE:

PEREGRINE: KENDAL #45  
810 TALON WAY  
COLUMBIA, PA 17512  
WEST HEMPFIELD TOWNSHIP



**Millfield**  
CONSTRUCTION COMPANY  
2130 MARIETTA AVENUE  
P.O. BOX 6370  
LANCASTER, PA 17603  
717-293-0293

THIS DRAWING IS THE PROPERTY AND  
COPYRIGHT OF MILLFIELD CONSTRUCTION  
COMPANY AND MAY NOT BE USED OR COPIED  
WITHOUT THE EXPRESS WRITTEN PERMISSION  
OF MILLFIELD CONSTRUCTION COMPANY

A203

DWG NO.

PROJECT NO.

NDS 24-77

OCTOBER 30, 2024

LATEST REVISION

DATE:

OCTOBER 3, 2024

ISSUE DATE: