


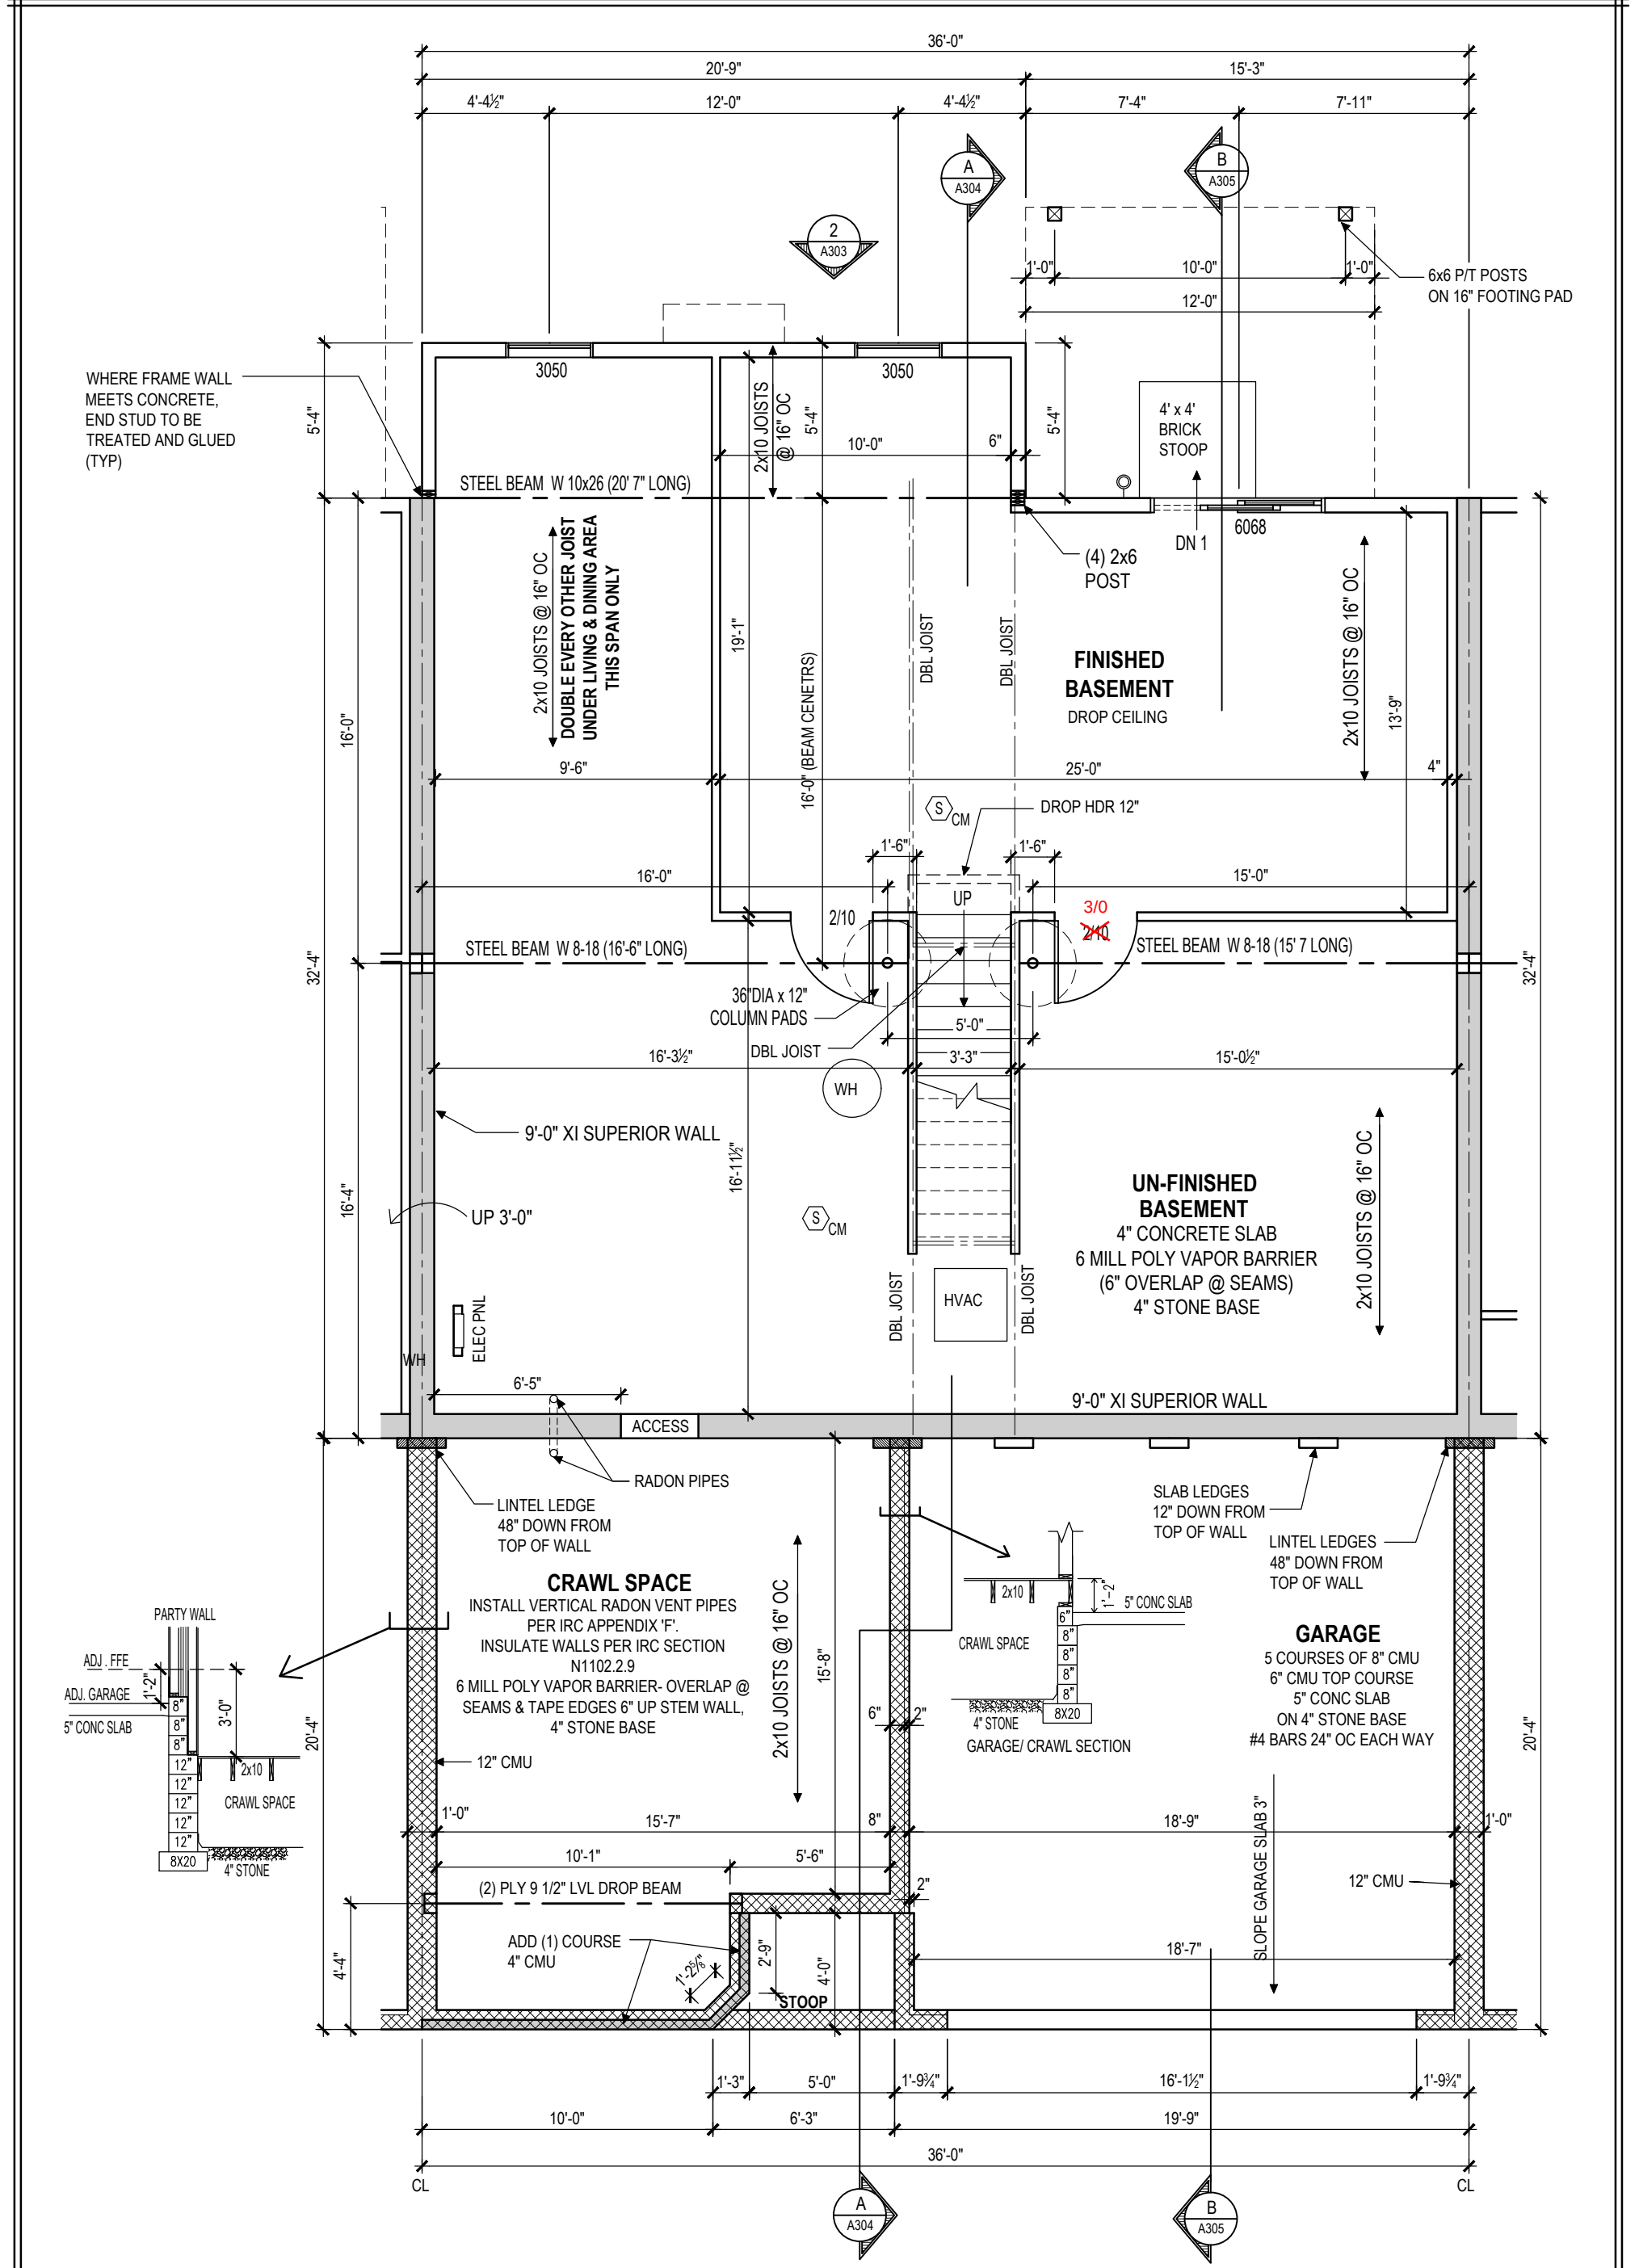

KENDAL - BASEMENT-FOUNDATION PLAN
SCALE: 3/16"=1'-0"

A301	DWG NO.	PROJECT NO.	LATEST REVISION	ISSUE DATE:	PEREGRINE: KENDAL #46 812 TALON WAY COLUMBIA, PA 17512 WEST HEMPFIELD TOWNSHIP	 Millfield CONSTRUCTION COMPANY 2130 MARIETTA AVENUE P.O. BOX 6370 LANCASTER, PA 17603 717-293-0293	THIS DRAWING IS THE PROPERTY AND COPYRIGHT OF MILLFIELD CONSTRUCTION COMPANY AND MAY NOT BE USED OR COPIED WITHOUT THE EXPRESS WRITTEN PERMISSION OF MILLFIELD CONSTRUCTION COMPANY
	NDS 24-77	JANUARY 8, 2025	OCTOBER 3, 2024				