


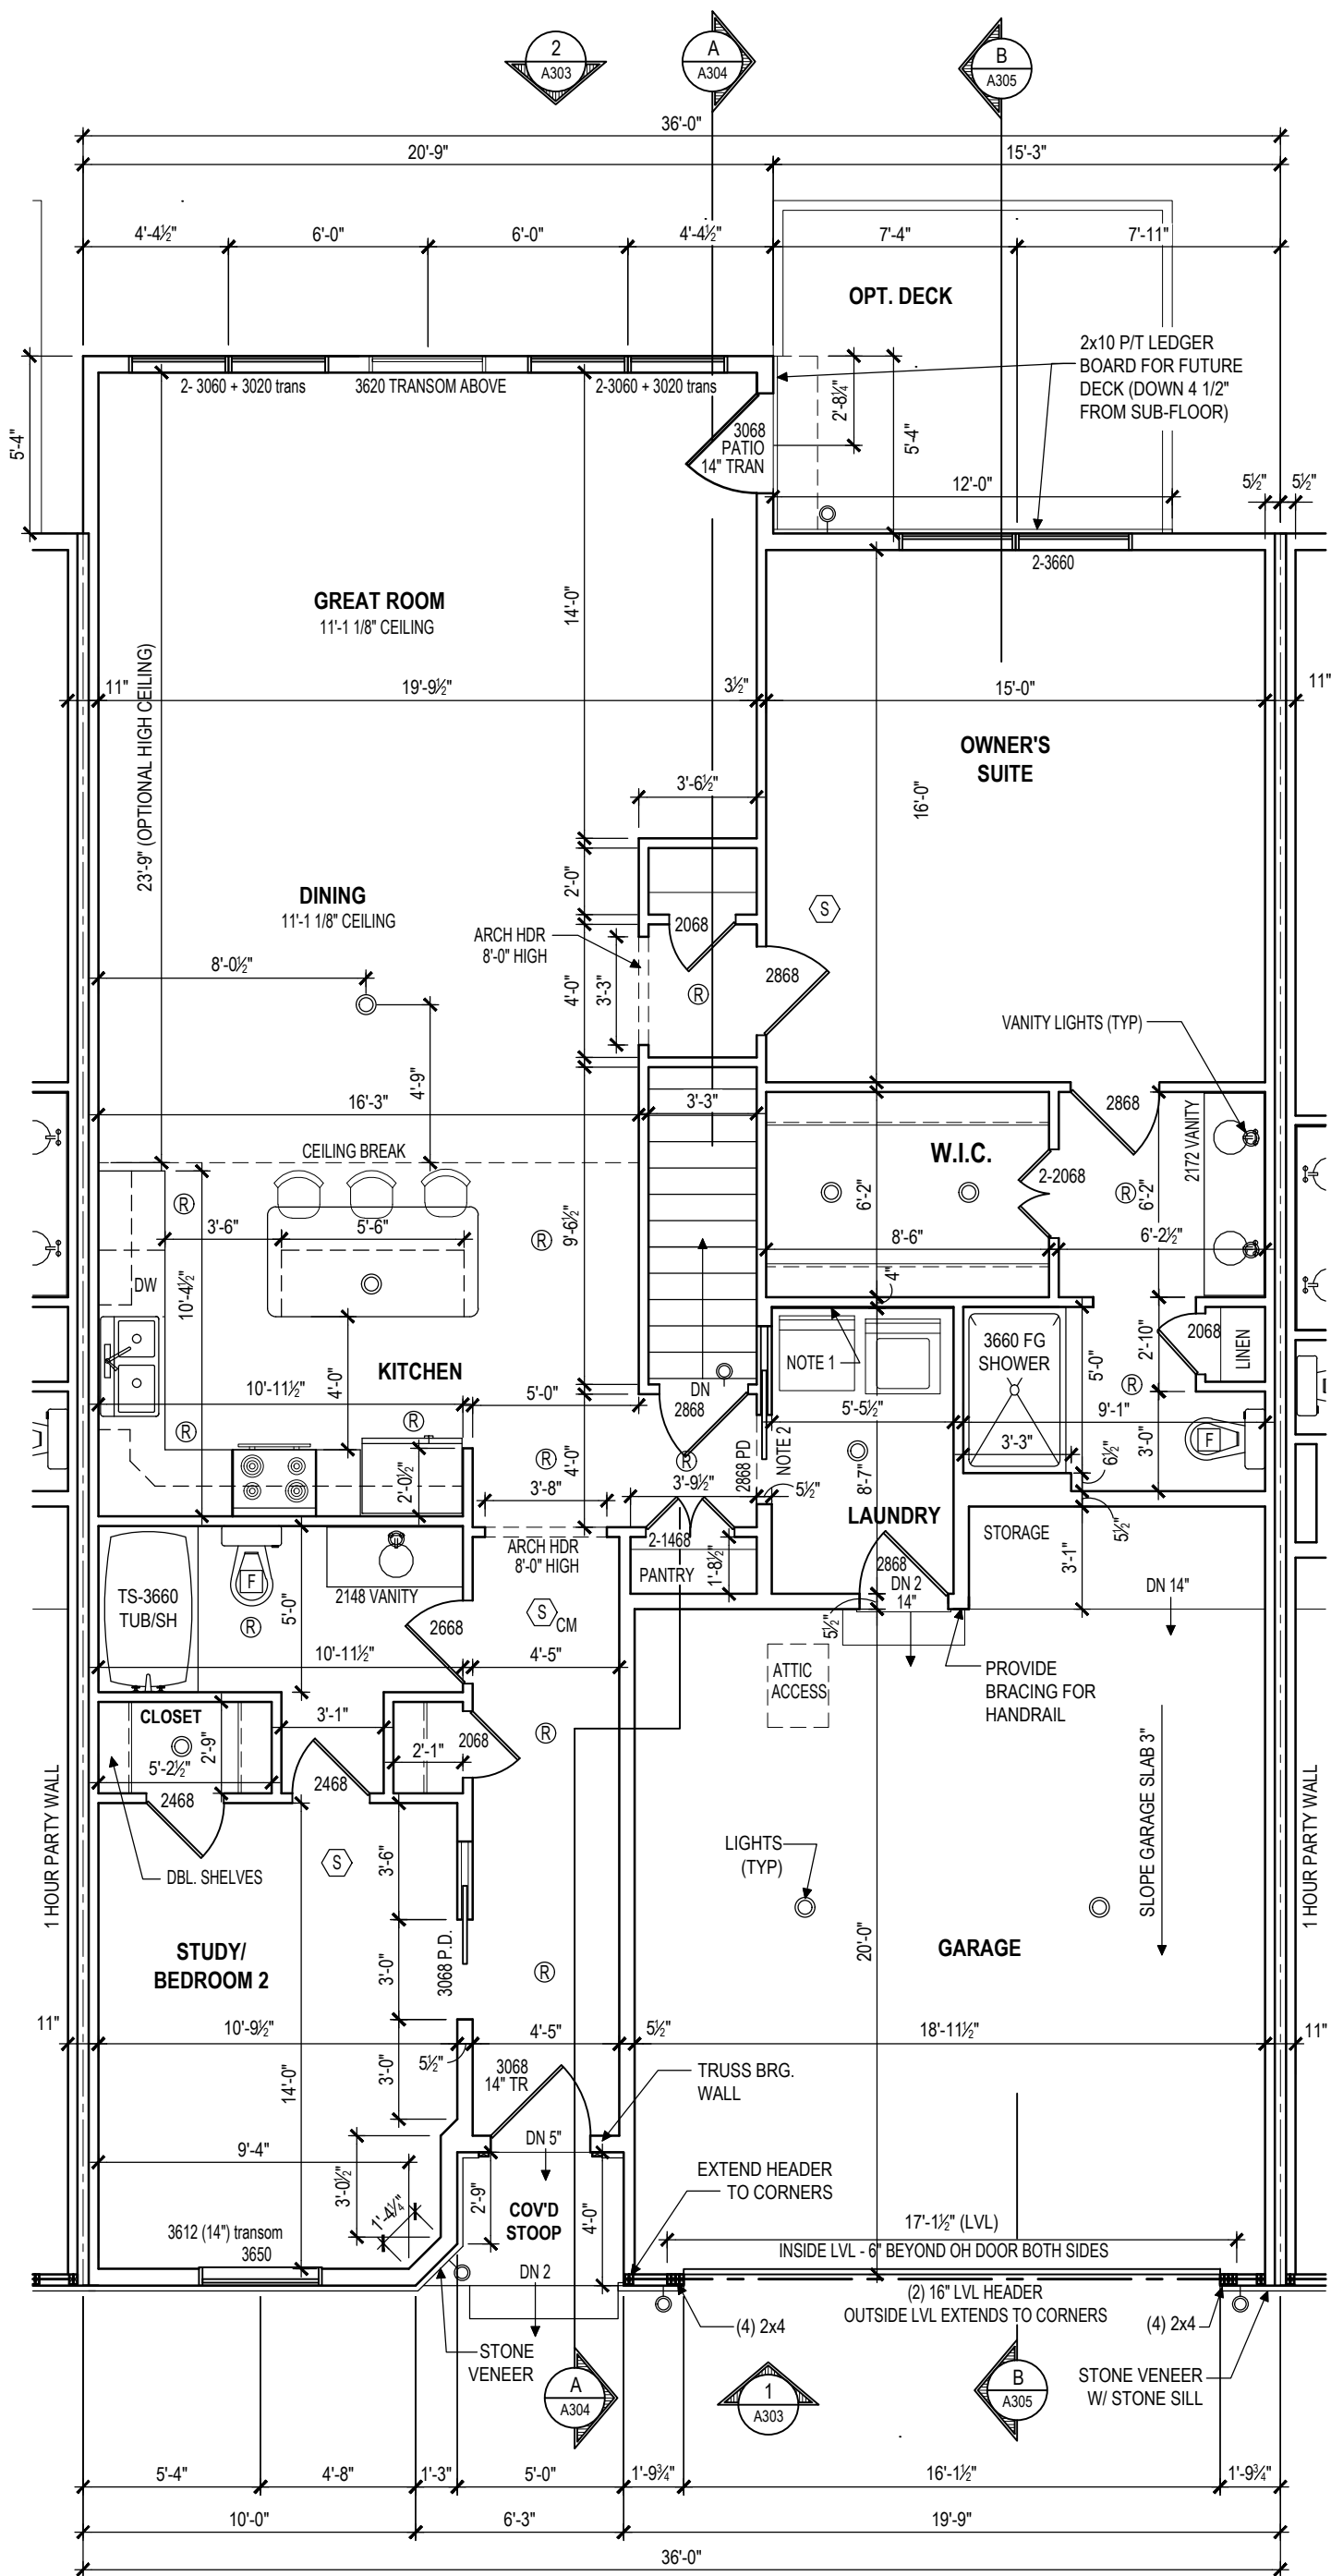

# KENDAL - FIRST FLOOR PLAN

SCALE: 3/16"=1'-0"

9'-1 1/8" WALL HEIGHT

NOTE 1:  
PACK OUT WALL BEHIND WASHER & DRYER  
1/2" TO CREATE 4" STUD CAVITY  
NOTE 2:  
2x6 WALL @ POCKET DOOR

(3) UNIT TOWNHOUSE:

PEREGRINE: KENDAL #46  
812 TALON WAY  
COLUMBIA, PA 17512  
WEST HEMPFIELD TOWNSHIP



**Millfield**  
CONSTRUCTION COMPANY  
2130 MARIETTA AVENUE  
P.O. BOX 6370  
LANCASTER, PA 17603  
717-293-0293

THIS DRAWING IS THE PROPERTY AND  
COPYRIGHT OF MILLFIELD CONSTRUCTION  
COMPANY AND MAY NOT BE USED OR COPIED  
WITHOUT THE EXPRESS WRITTEN PERMISSION  
OF MILLFIELD CONSTRUCTION COMPANY

**A302**

DWG NO.

PROJECT NO.

NDS 24-77

JANUARY 9, 2025

LATEST REVISION

DATE:

OCTOBER 3, 2024

ISSUE DATE: