


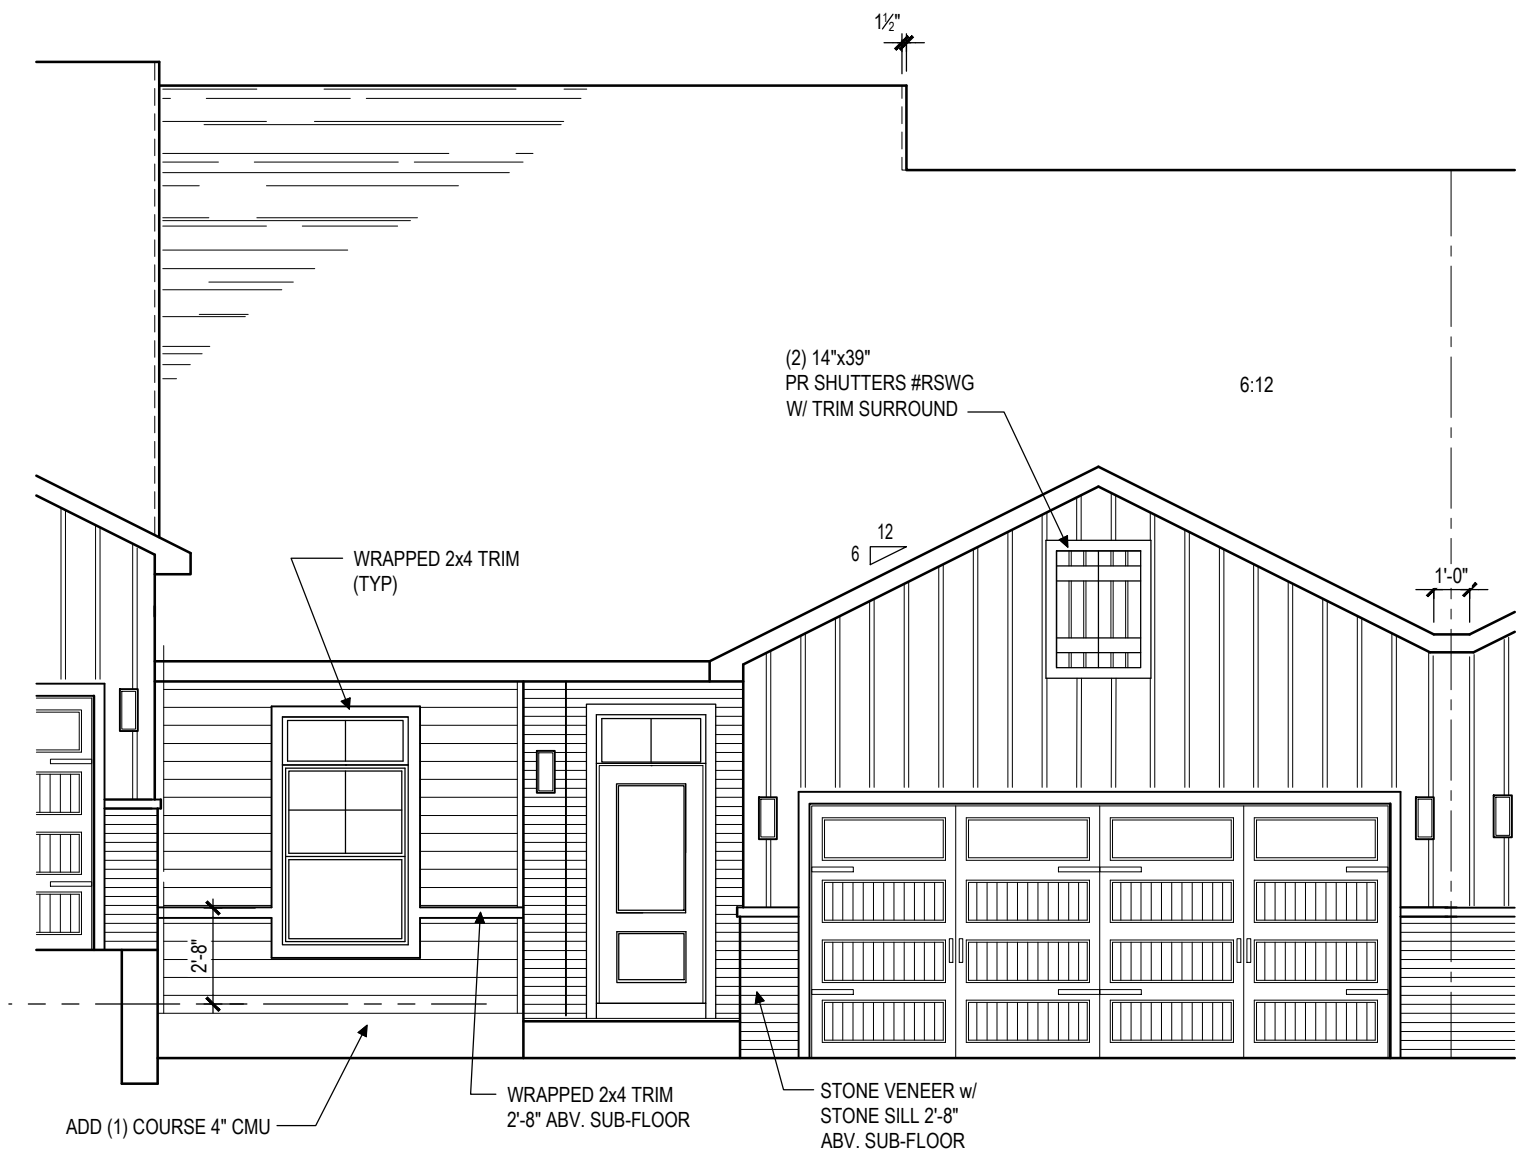

1
A303

KENDAL - FRONT ELEVATION


SCALE: 3/16"=1'-0"



2
A303

KENDAL - REAR ELEVATION

SCALE: 3/16"=1'-0"

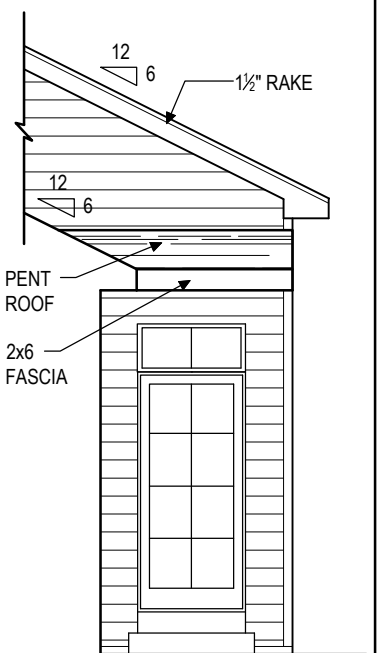

3
A303

ELEVATION

SCALE: 3/16"=1'-0"

(3) UNIT TOWNHOUSE:

PEREGRINE: KENDAL #46
812 TALON WAY
COLUMBIA, PA 17512
WEST HEMPFIELD TOWNSHIP



Millfield
CONSTRUCTION COMPANY
2130 MARIETTA AVENUE
P.O. BOX 6370
LANCASTER, PA 17603
717-293-0293

THIS DRAWING IS THE PROPERTY AND
COPYRIGHT OF MILLFIELD CONSTRUCTION
COMPANY AND MAY NOT BE USED OR COPIED
WITHOUT THE EXPRESS WRITTEN PERMISSION
OF MILLFIELD CONSTRUCTION COMPANY

A303

DWG NO.
PROJECT NO.
NDS 24-77
JANUARY 9, 2025
DATE:
LATEST REVISION
OCTOBER 3, 2024
ISSUE DATE: