



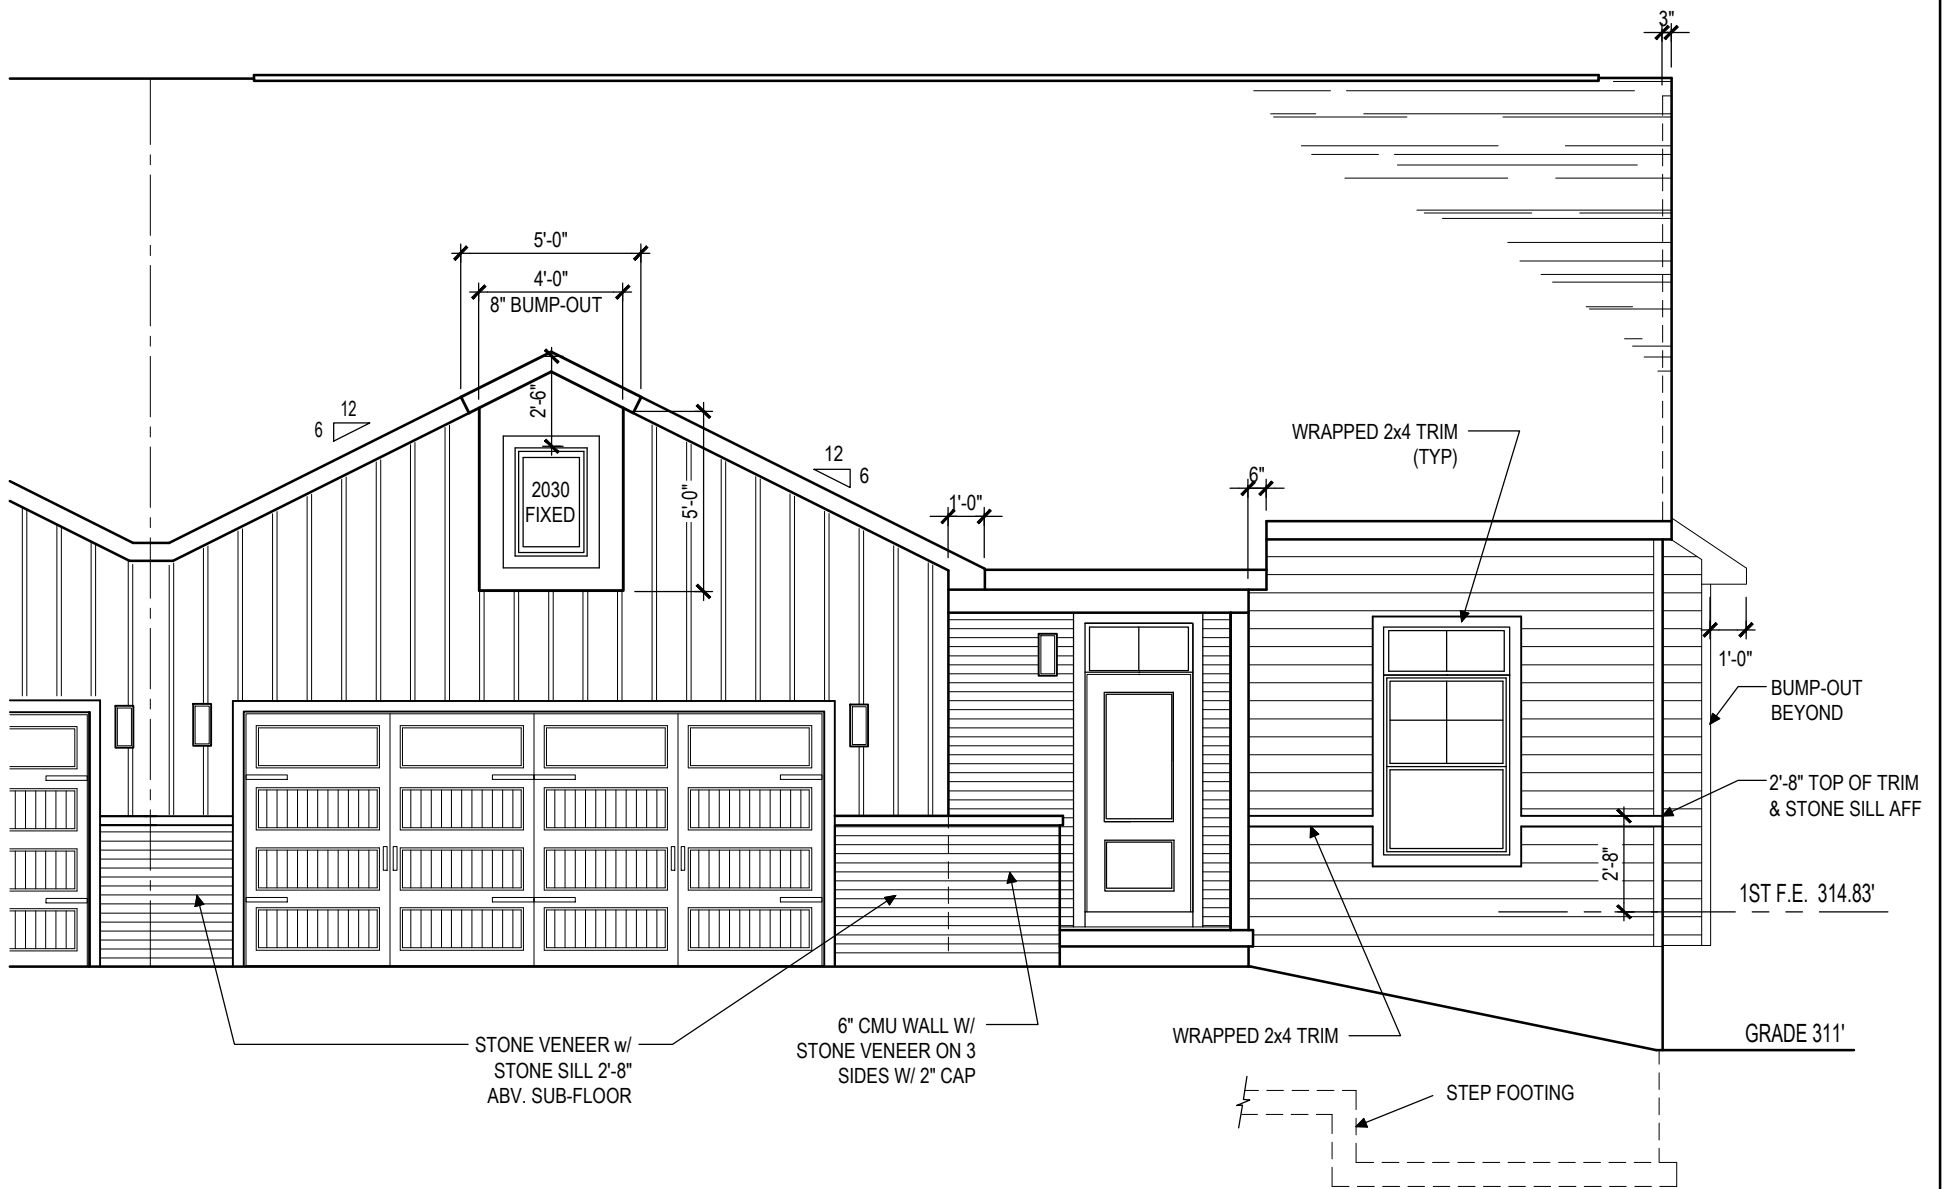

1
A403
HUTTON - FRONT ELEVATION
SCALE: 3/16"=1'-0"

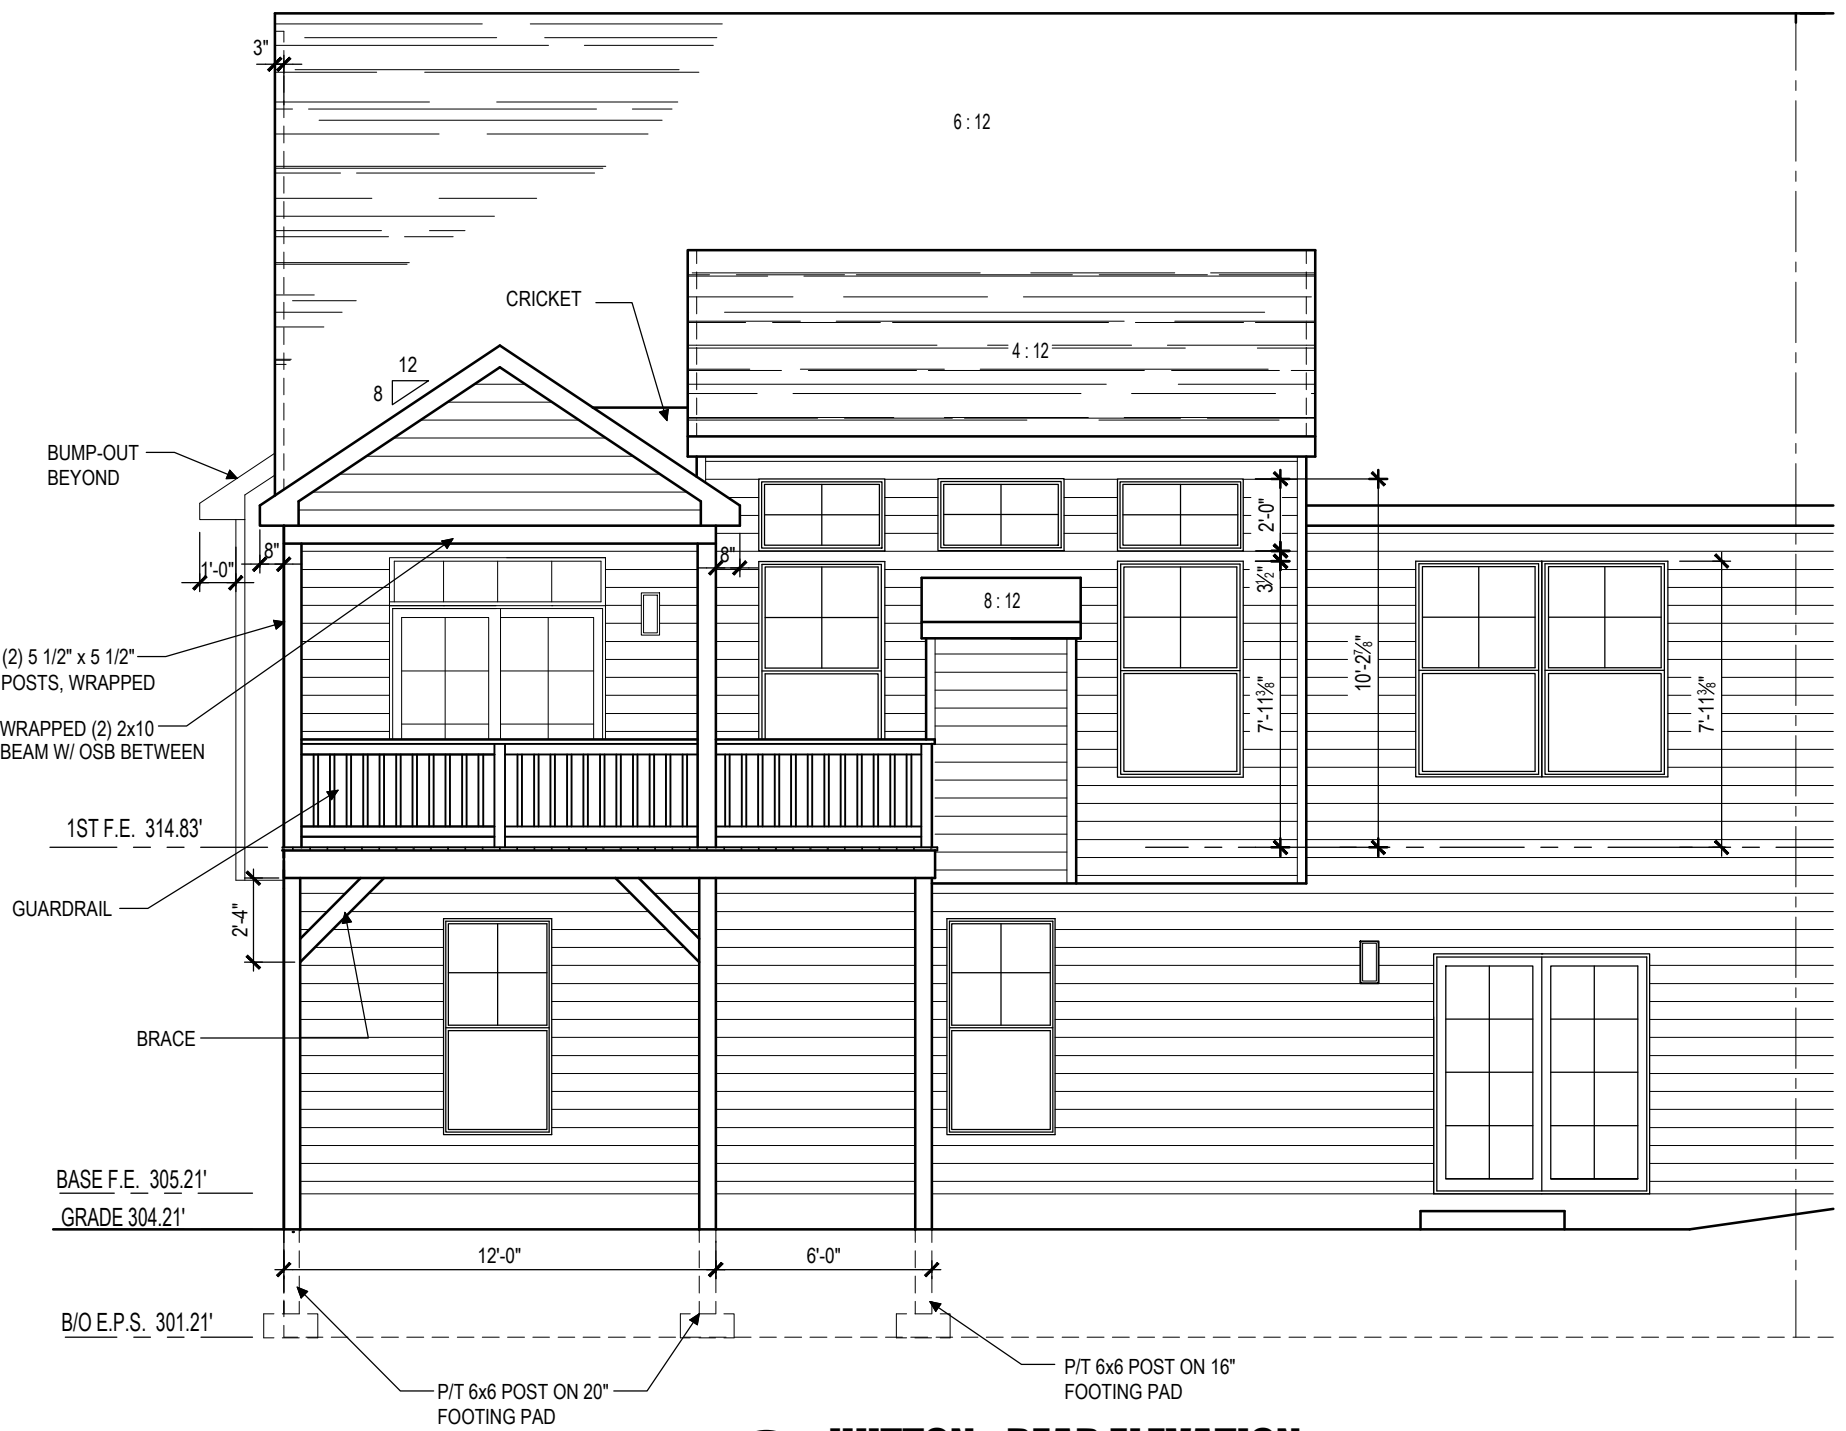

1
A403
HUTTON - REAR ELEVATION
SCALE: 3/16"=1'-0"

A403

DWG NO.
PROJECT NO.
NDS 24-77
DATE:
OCTOBER 23, 2024
LATEST REVISION
OCTOBER 3, 2024
ISSUE DATE:

(3) UNIT TOWNHOUSE:
PEREGRINE: HUTTON #47
814 TALON WAY
COLUMBIA, PA 17512
WEST HEMPFIELD TOWNSHIP



Millfield
CONSTRUCTION COMPANY
2130 MARIETTA AVENUE
P.O. BOX 6370
LANCASTER, PA 17603
717-293-0293

THIS DRAWING IS THE PROPERTY AND
COPYRIGHT OF MILLFIELD CONSTRUCTION
COMPANY AND MAY NOT BE USED OR COPIED
WITHOUT THE EXPRESS WRITTEN PERMISSION
OF MILLFIELD CONSTRUCTION COMPANY