

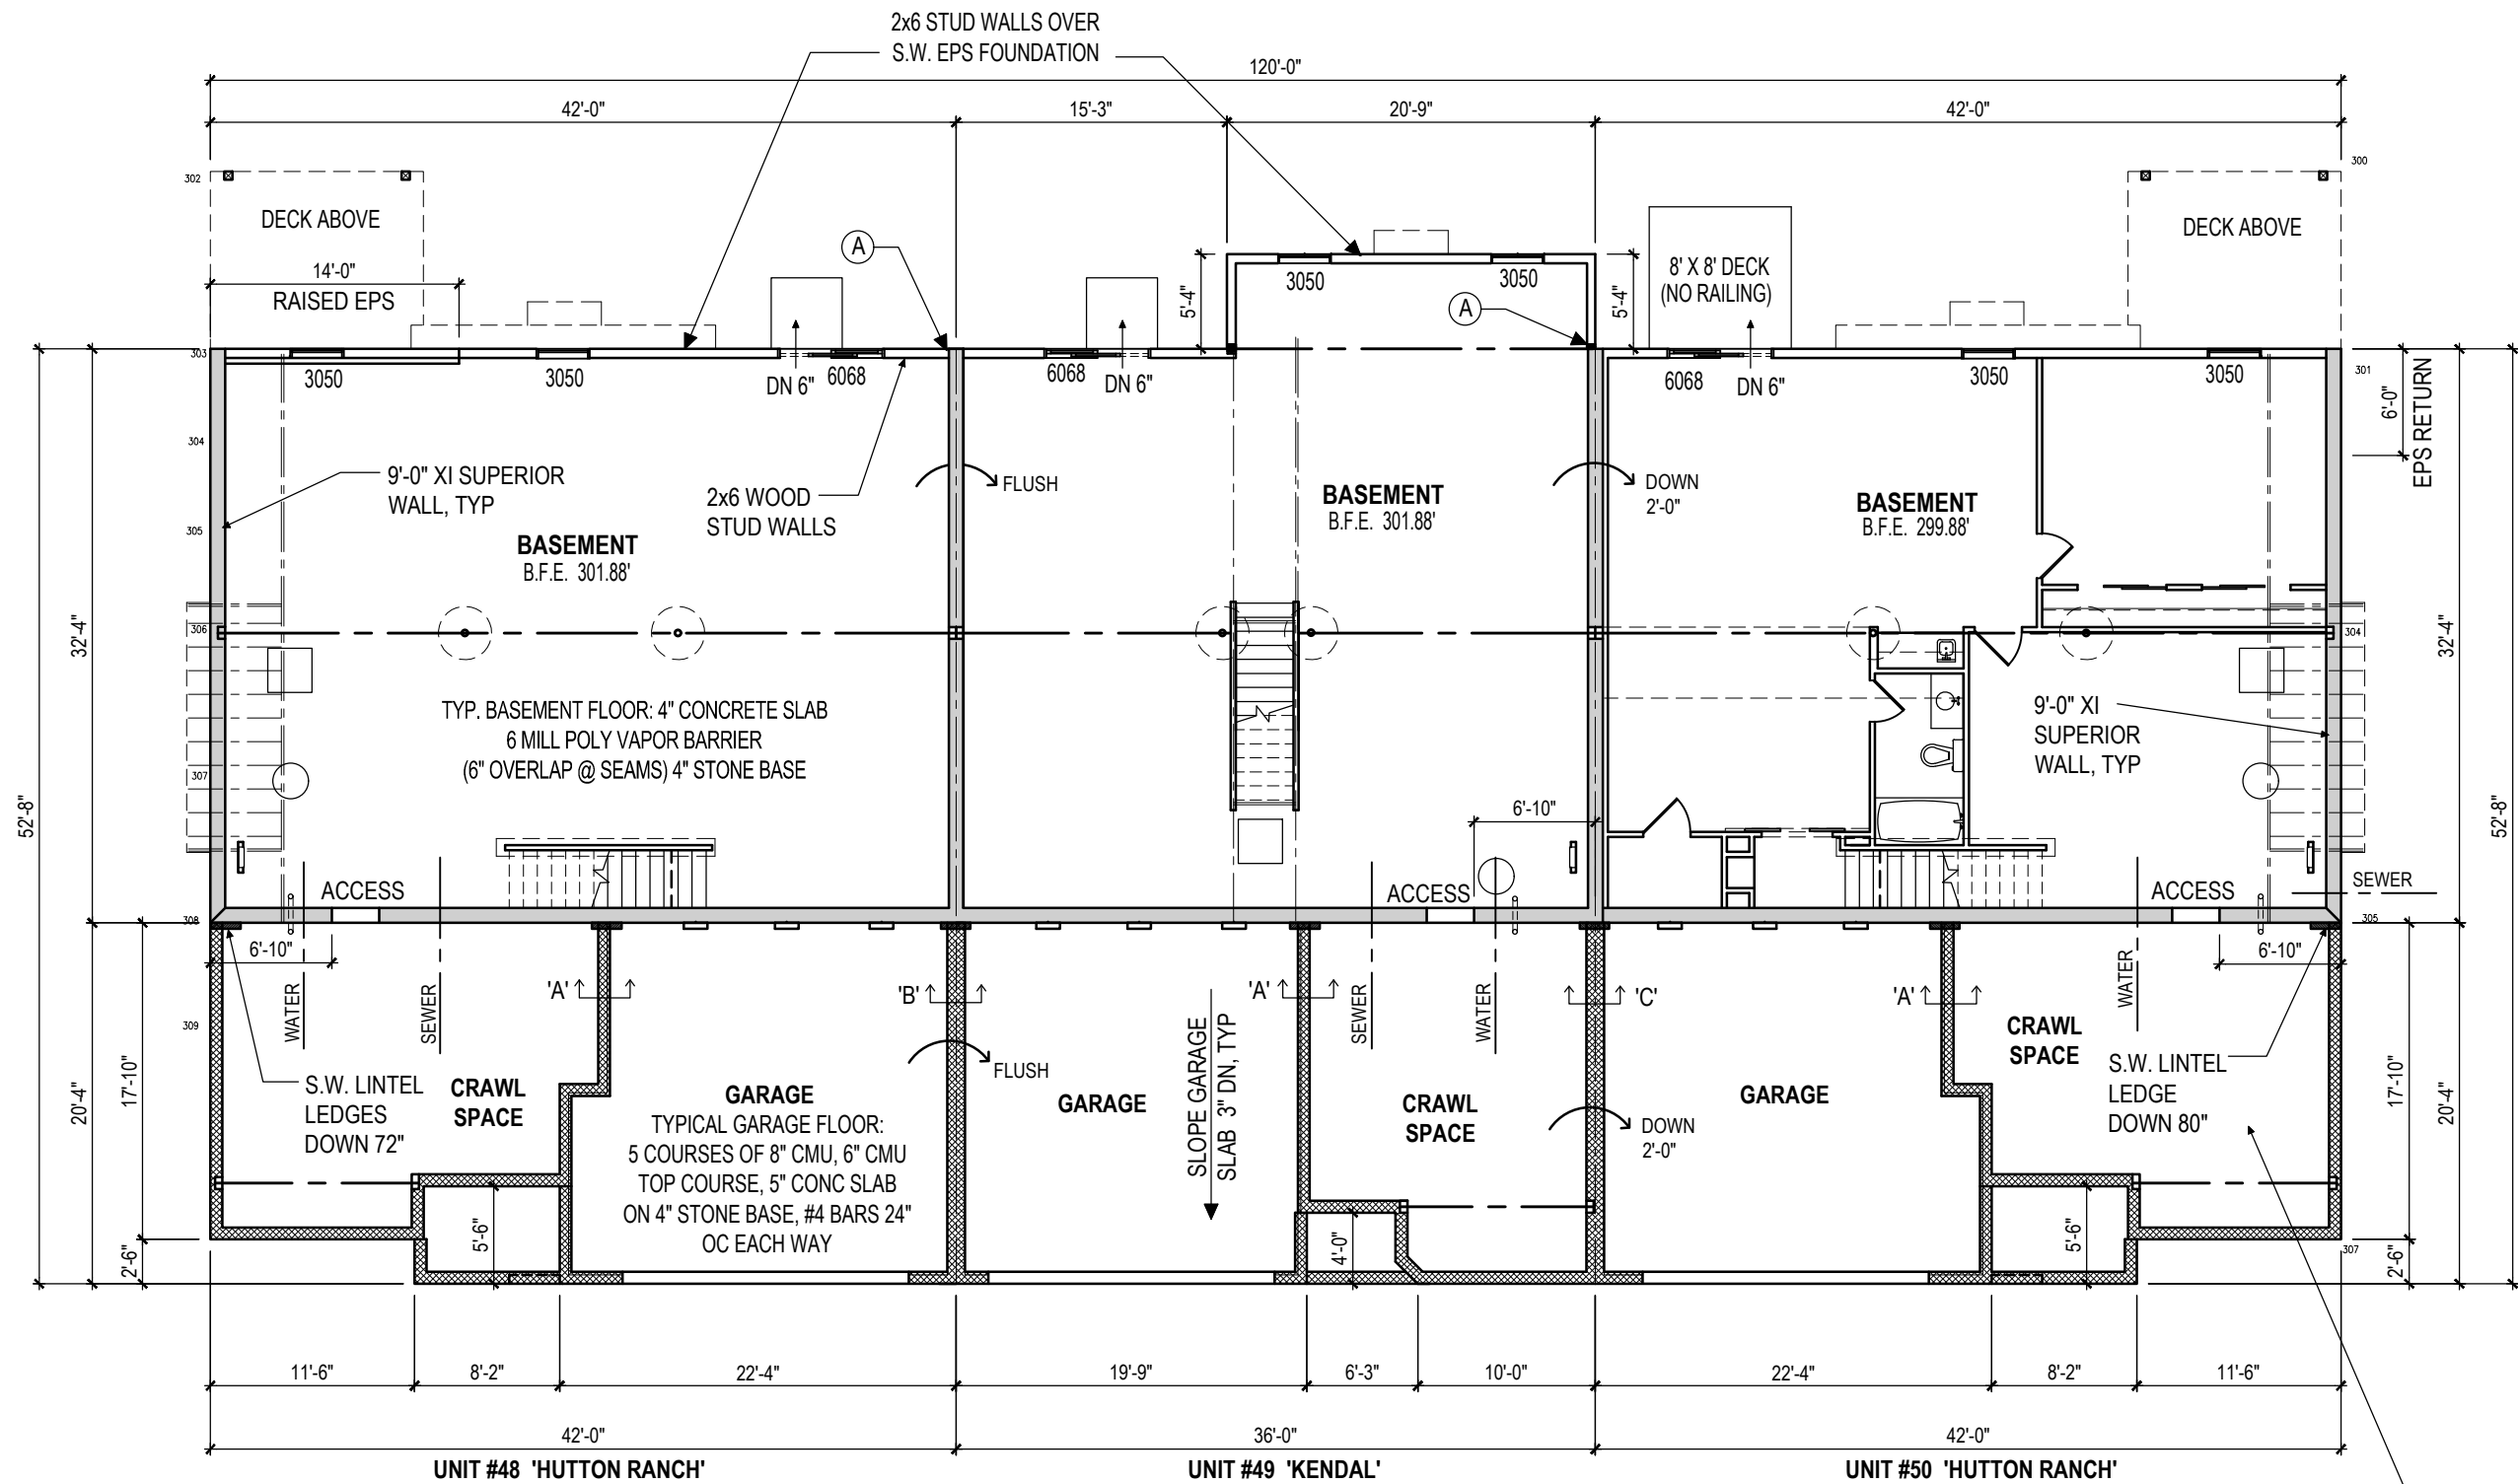


'A' GARAGE - CRAWL SPACE SECTION

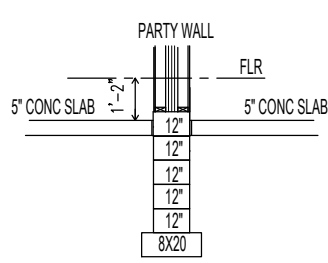

'B' GARAGE - GARAGE SECTION

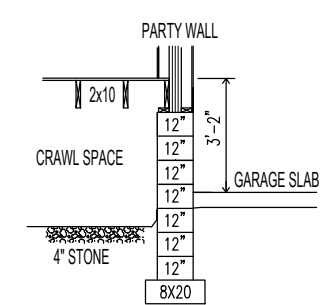

'C'

OVERALL BASEMENT / FOUNDATION PLAN

SCALE: 3/32" = 1'-0"

SEE ALSO ENLARGED INDIVIDUAL UNIT PLANS

TYPICAL CRAWL SPACE:
INSTALL VERTICAL RADON VENT PIPES PER
IRC APPENDIX 'F'. INSULATE WALLS PER IRC
SECTION N1102.2.9, 6 MILL POLY VAPOR
BARRIER- OVERLAP @ SEAMS & TAPE EDGES
6" UP STEM WALL, 4" STONE BASE

KEY NOTES

- (A) WHERE FRAME WALL MEETS CONCRETE, END STUD
TO BE TREATED AND GLUED (TYP)

THIS DRAWING IS THE PROPERTY AND
COPYRIGHT OF MILLFIELD CONSTRUCTION
COMPANY AND MAY NOT BE USED OR COPIED
WITHOUT THE EXPRESS WRITTEN PERMISSION
OF MILLFIELD CONSTRUCTION COMPANY



(4) UNIT TOWNHOUSE:
PEREGRINE: UNITS 48-50
816, 818, 820 TALON WAY
COLUMBIA, PA 17512
WEST HEMPFIELD TOWNSHIP

ISSUE DATE:
MAY 17, 2024

LATEST REVISION
DATE:
JUNE 20, 2024

PROJECT NO.
NDS 24-40

DWG NO.

A101