


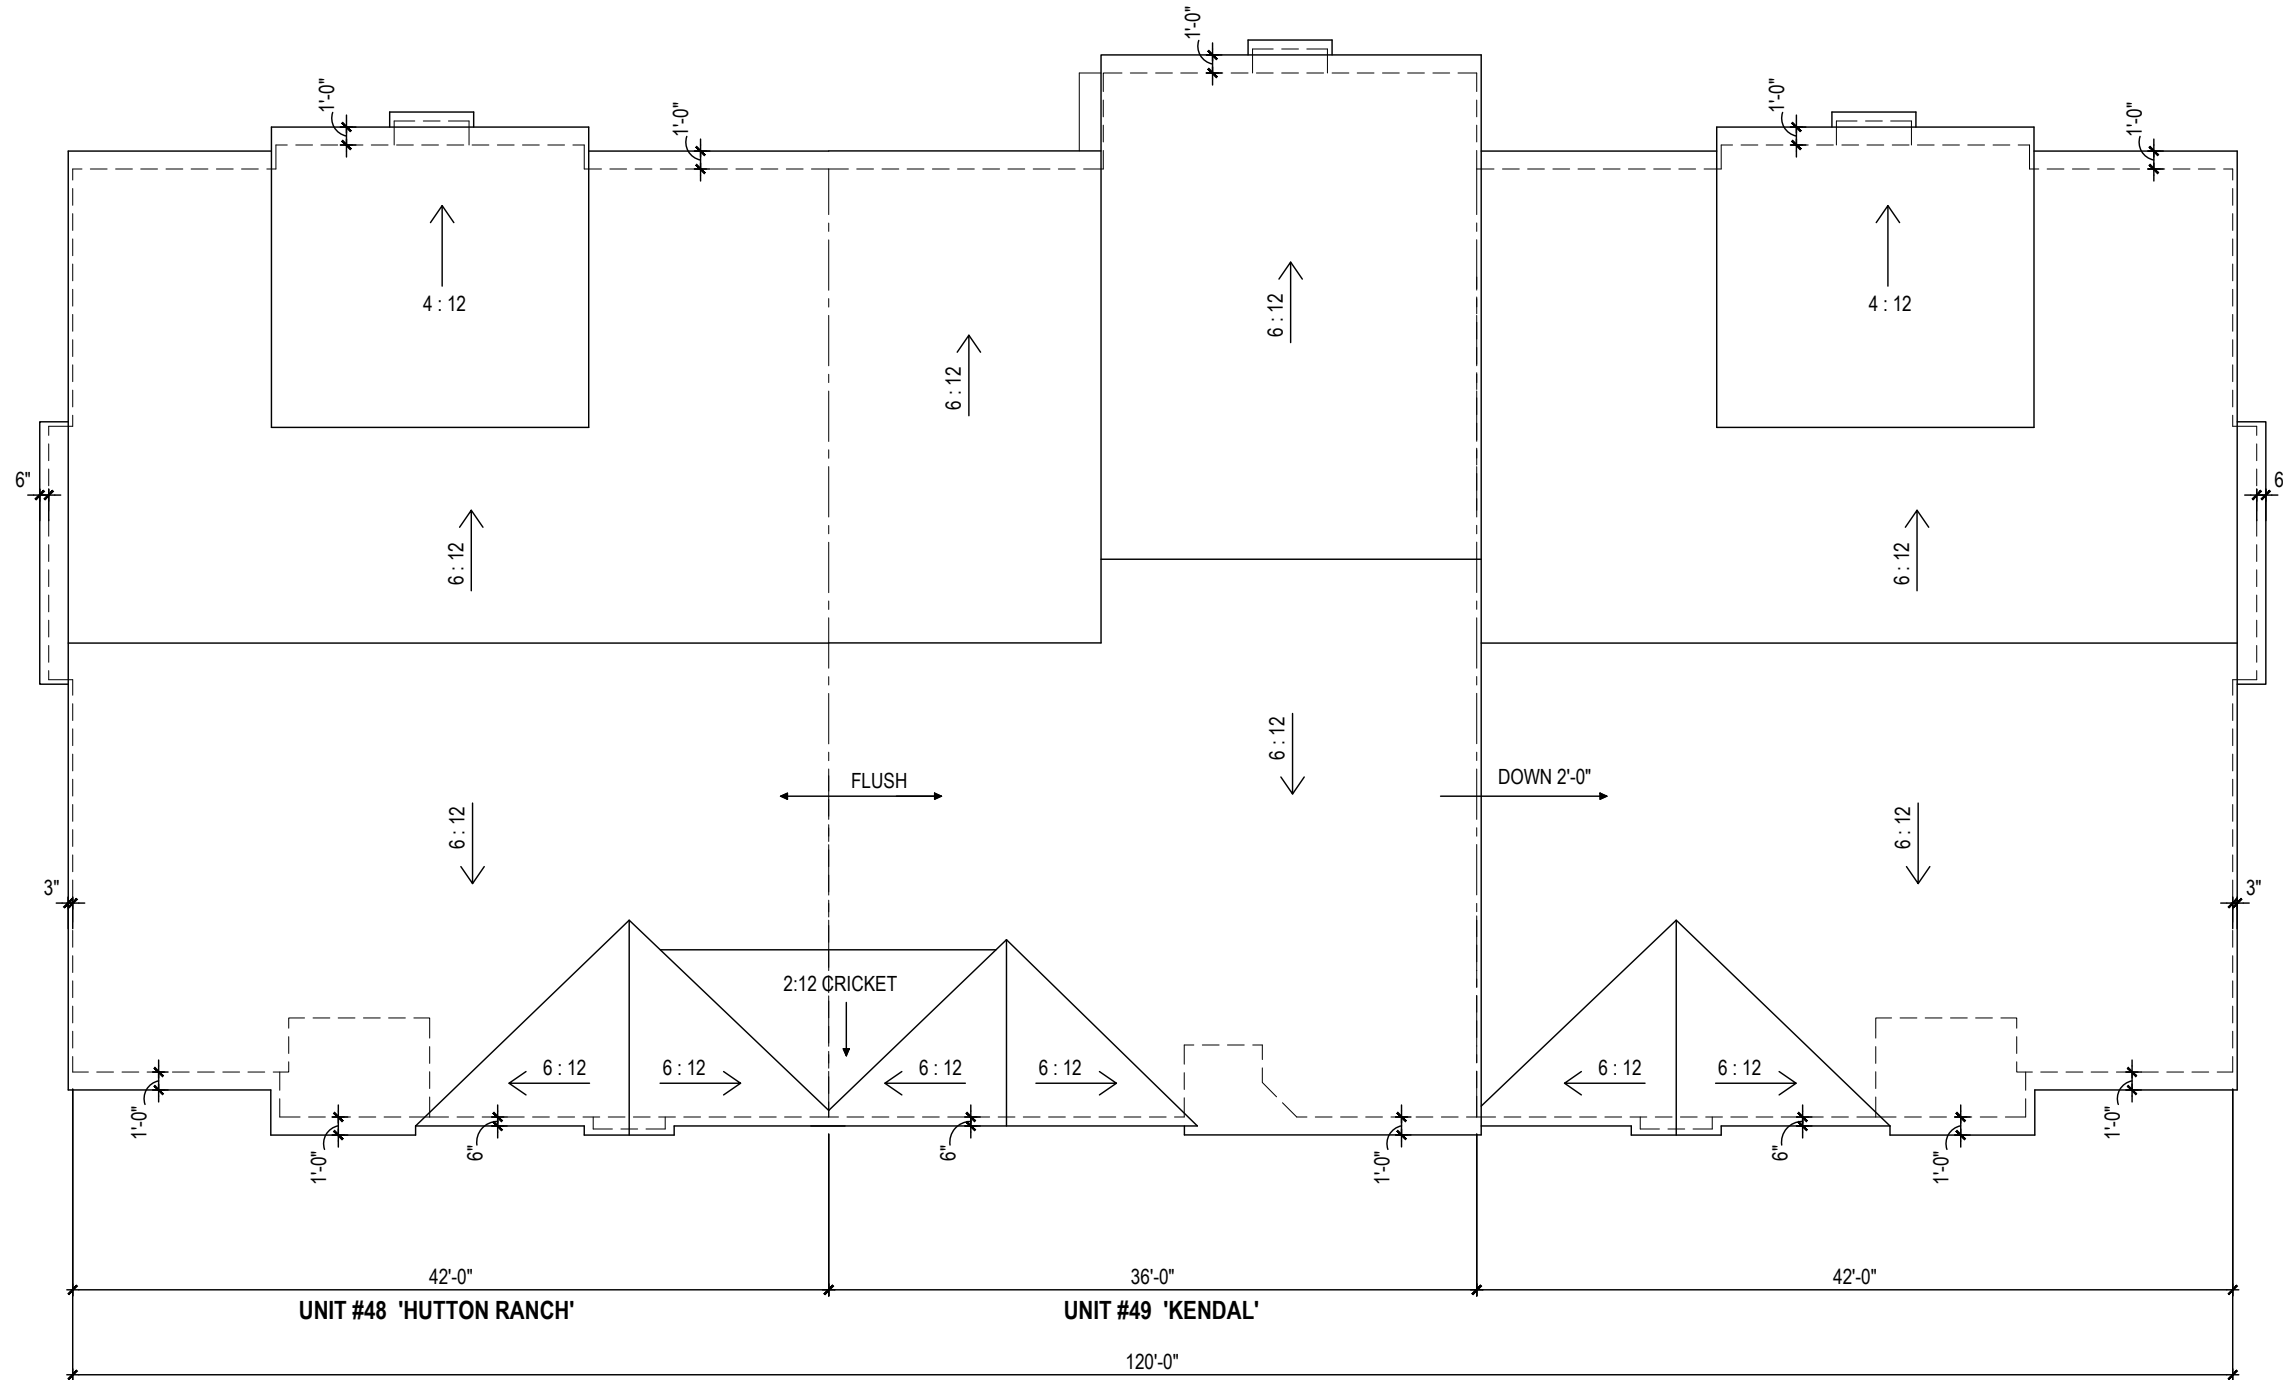

OVERALL ROOF PLAN

SCALE: 3/32"=1'-0"



THIS DRAWING IS THE PROPERTY AND
COPYRIGHT OF MILLFIELD CONSTRUCTION
COMPANY AND MAY NOT BE USED OR COPIED
WITHOUT THE EXPRESS WRITTEN PERMISSION
OF MILLFIELD CONSTRUCTION COMPANY



(4) UNIT TOWNHOUSE:
PEREGRINE: UNITS 48-50
816, 818, 820 TALON WAY
COLUMBIA, PA 17512
WEST HEMPFIELD TOWNSHIP

ISSUE DATE:
MAY 17, 2024

LATEST REVISION
DATE:

PROJECT NO.
NDS 24-40

DWG NO.

A103