


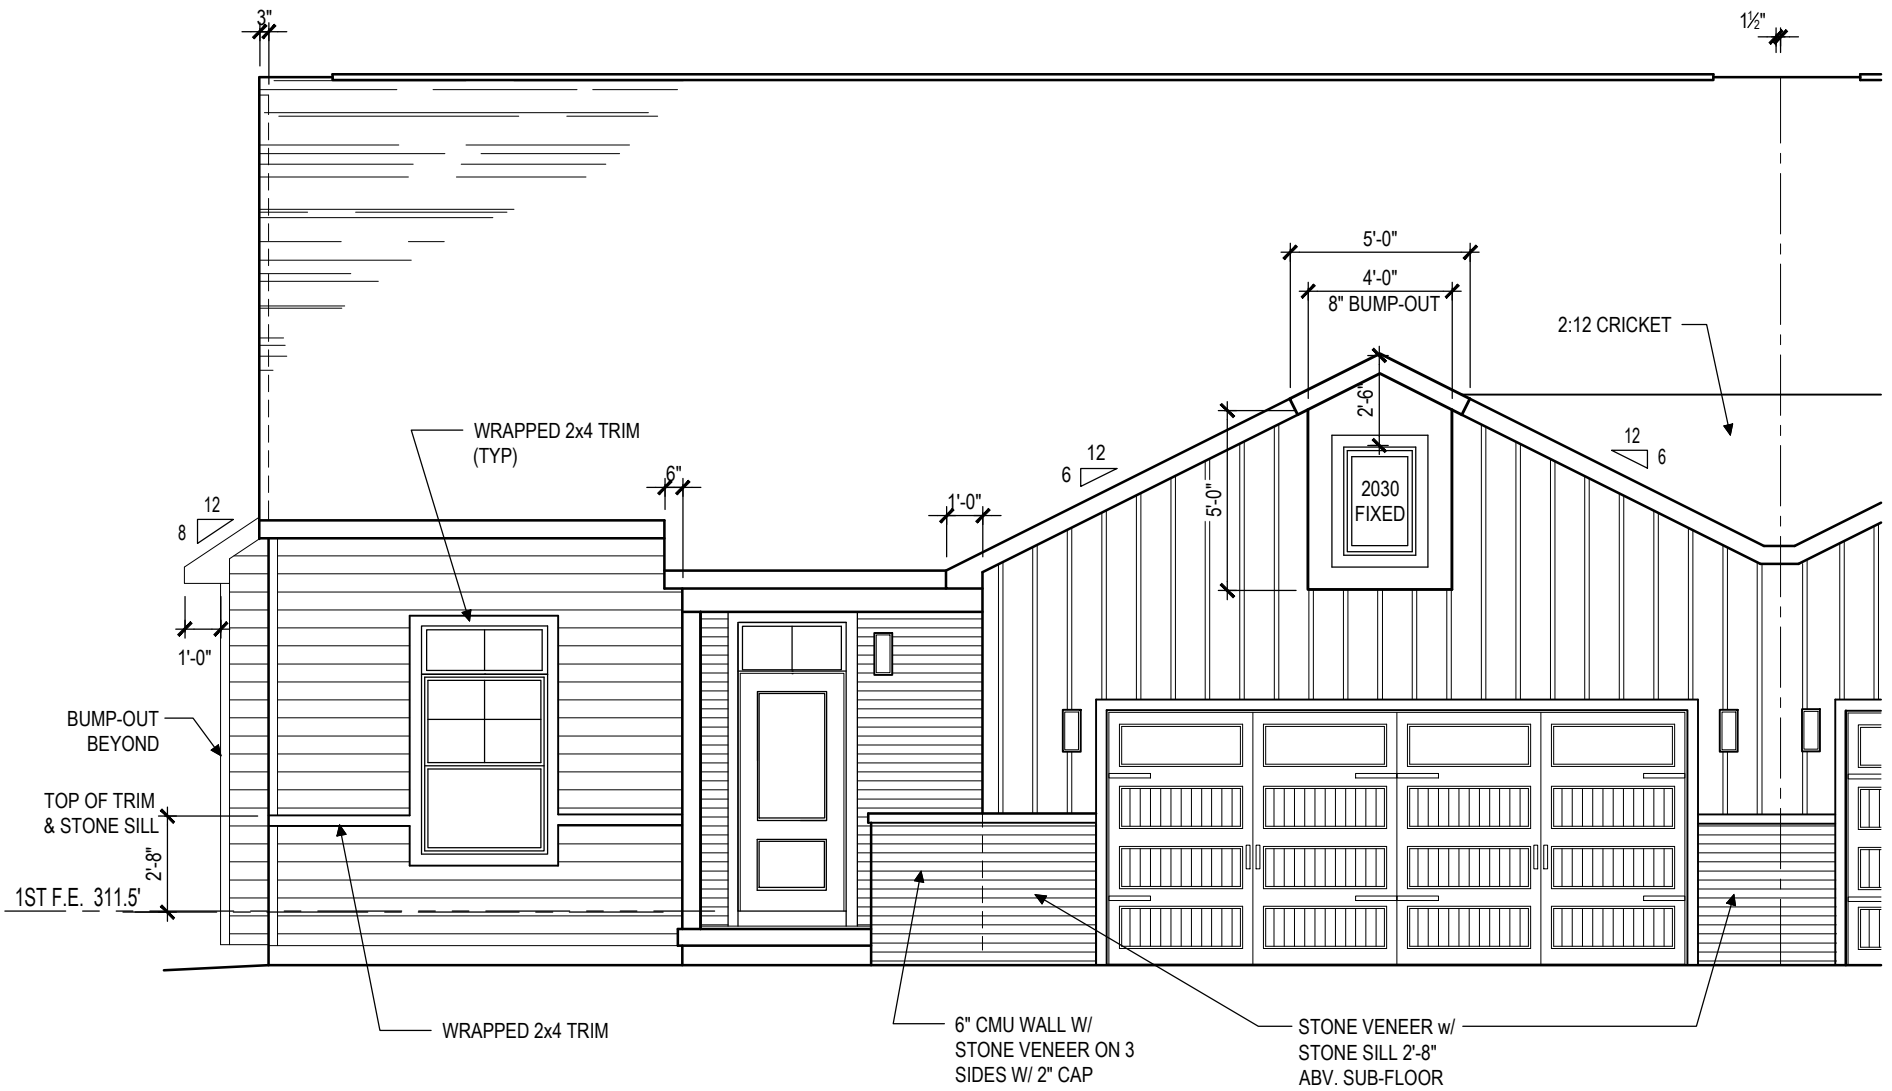

1  
A403

## HUTTON #48 - FRONT ELEVATION

SCALE: 3/16"=1'-0"



2  
A403

## HUTTON #48 - REAR ELEVATION

SCALE: 3/16"=1'-0"

(4) UNIT TOWNHOUSE:

PEREGRINE: HUTTON #48  
816 TALON WAY  
COLUMBIA, PA 17512  
WEST HEMPFIELD TOWNSHIP



**Millfield**  
CONSTRUCTION COMPANY  
2130 MARIETTA AVENUE  
P.O. BOX 6370  
LANCASTER, PA 17603  
717-293-0293

THIS DRAWING IS THE PROPERTY AND  
COPYRIGHT OF MILLFIELD CONSTRUCTION  
COMPANY AND MAY NOT BE USED OR COPIED  
WITHOUT THE EXPRESS WRITTEN PERMISSION  
OF MILLFIELD CONSTRUCTION COMPANY

**A203**

DWG NO.

PROJECT NO.  
NDS 24-40

LATEST REVISION  
DATE:

ISSUE DATE:  
MAY 17, 2024