


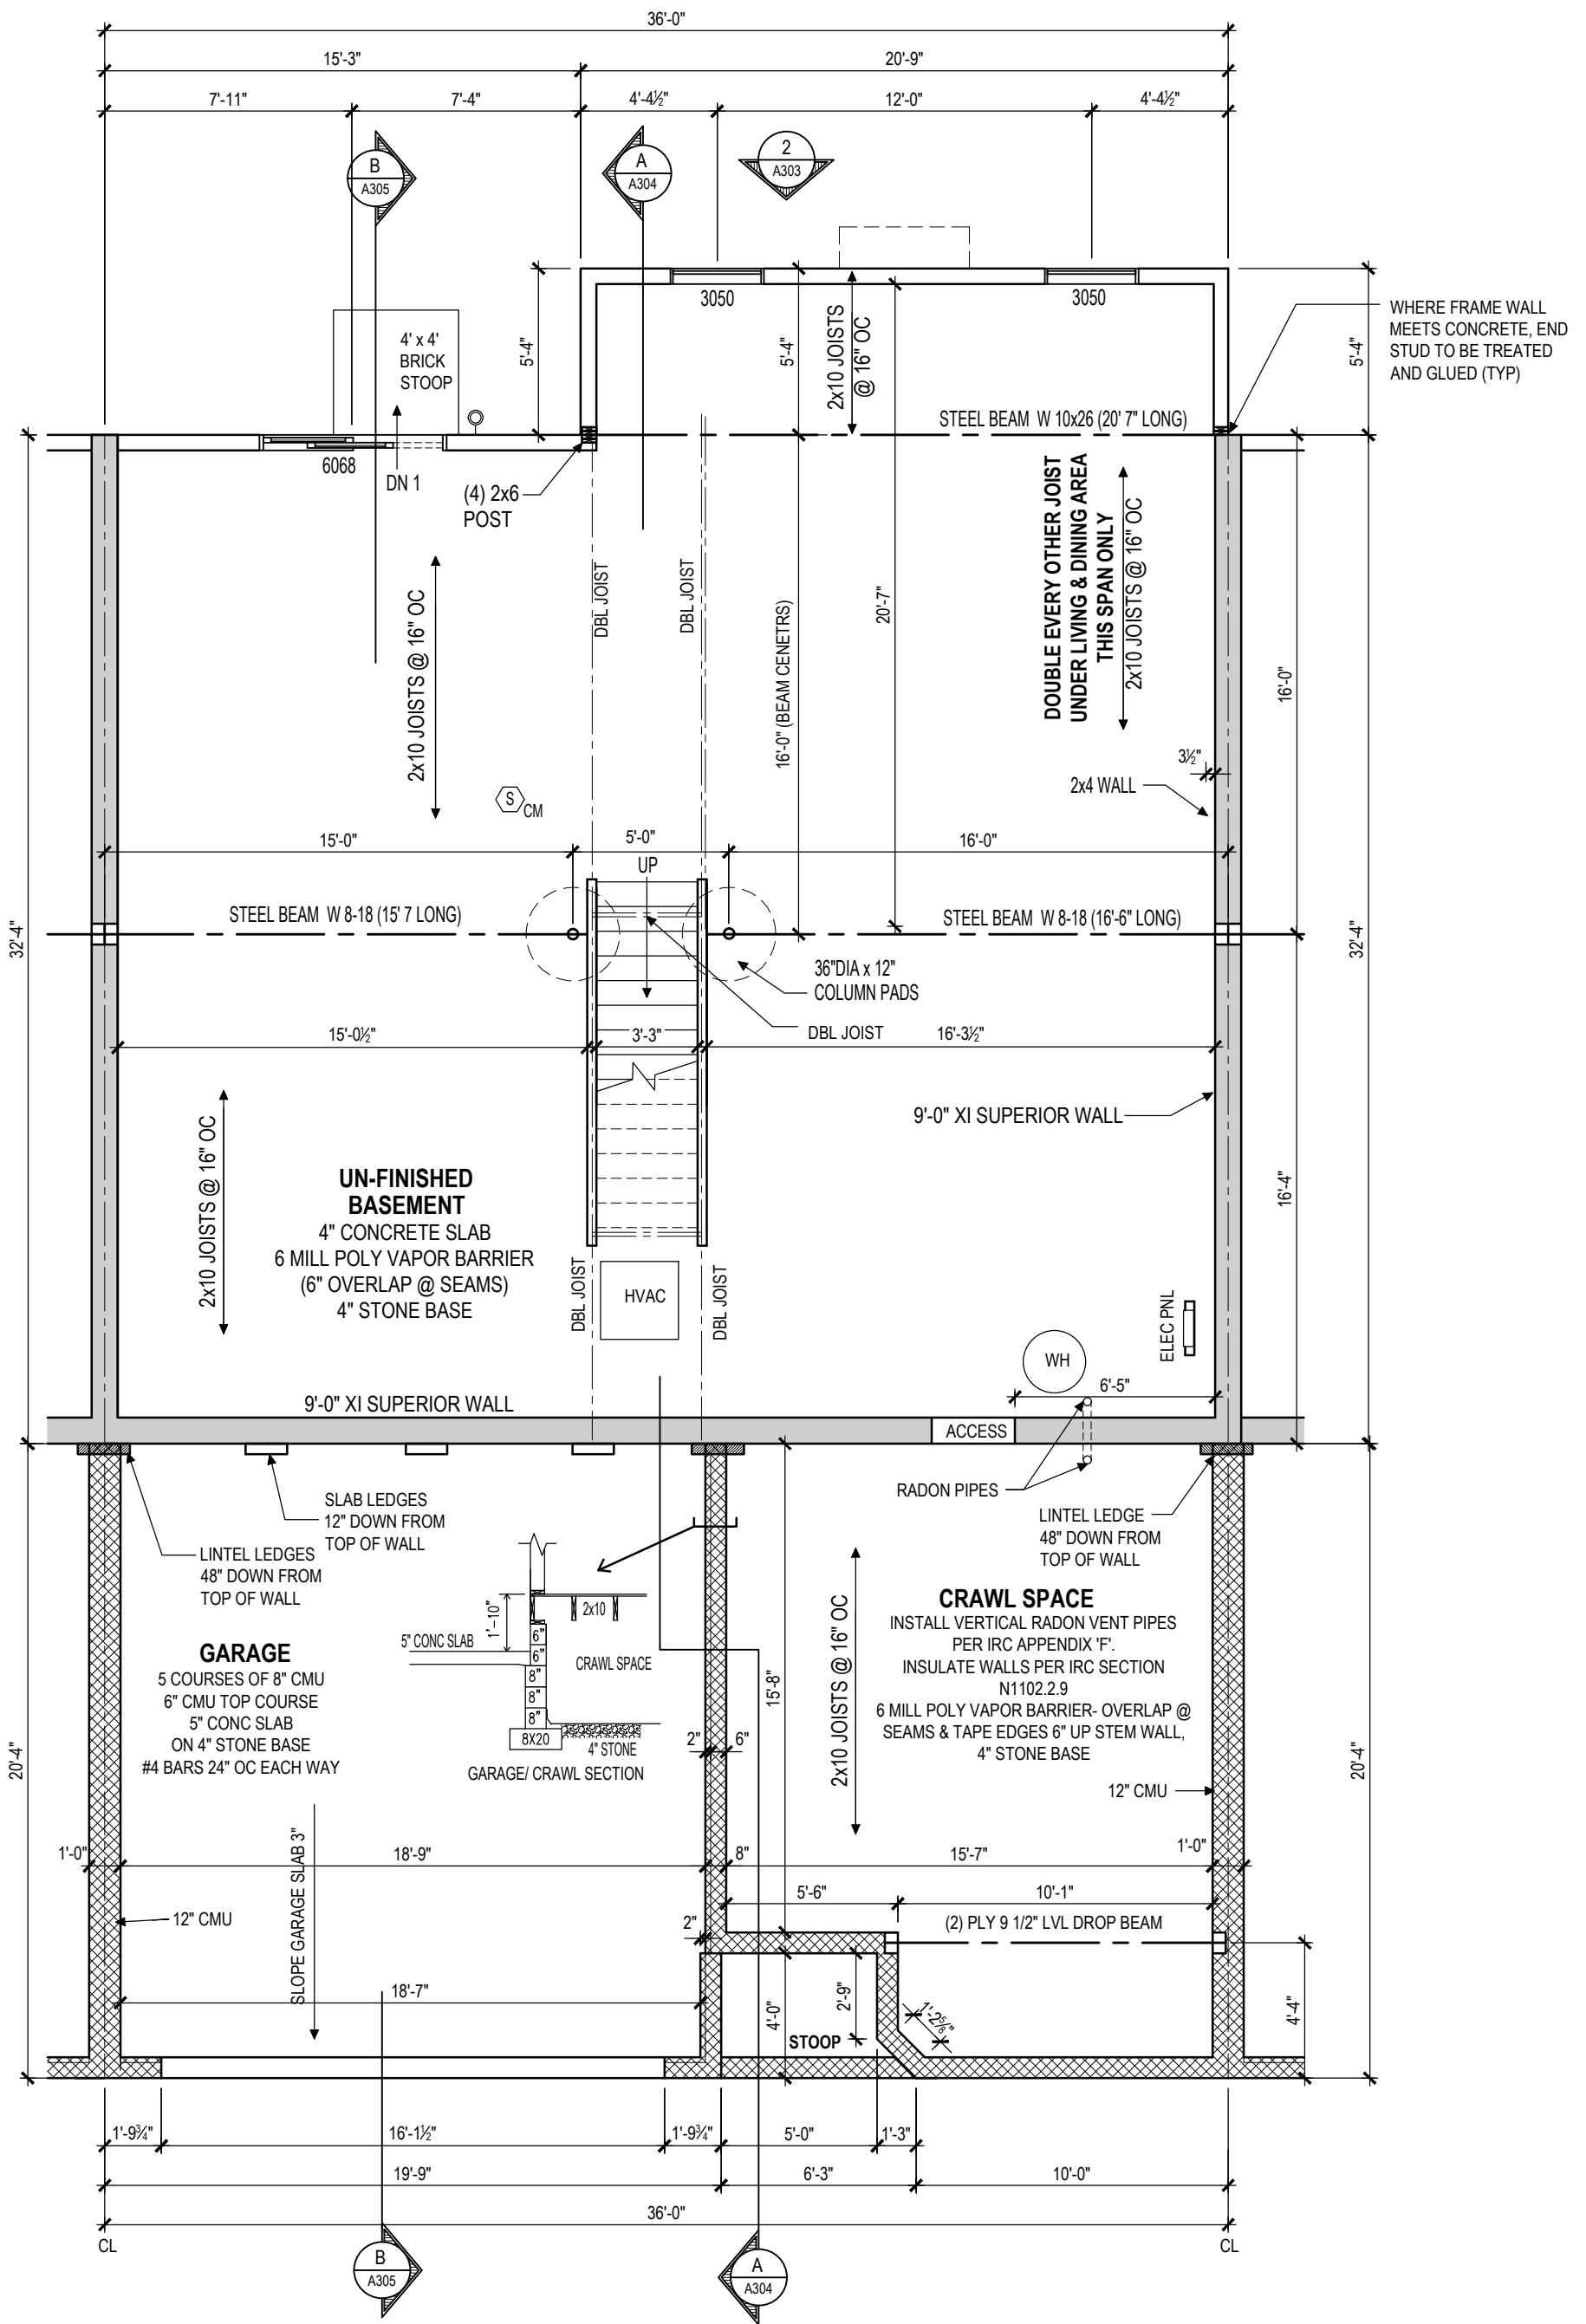

KENDAL - BASEMENT-FOUNDATION PLAN
SCALE: 3/16"=1'-0"

(4) UNIT TOWNHOUSE:

PEREGRINE: KENDAL #49
818 TALON WAY
COLUMBIA, PA 17512
WEST HEMPFIELD TOWNSHIP



Millfield
CONSTRUCTION COMPANY
2130 MARIETTA AVENUE
P.O. BOX 6370
LANCASTER, PA 17603
717-293-0293

THIS DRAWING IS THE PROPERTY AND
COPYRIGHT OF MILLFIELD CONSTRUCTION
COMPANY AND MAY NOT BE USED OR COPIED
WITHOUT THE EXPRESS WRITTEN PERMISSION
OF MILLFIELD CONSTRUCTION COMPANY

A301

PROJECT NO.
NDS 24-40
DWG NO.
DATE:
LATEST REV/SION
DATE:
ISSUE DATE:
MAY 17, 2024