


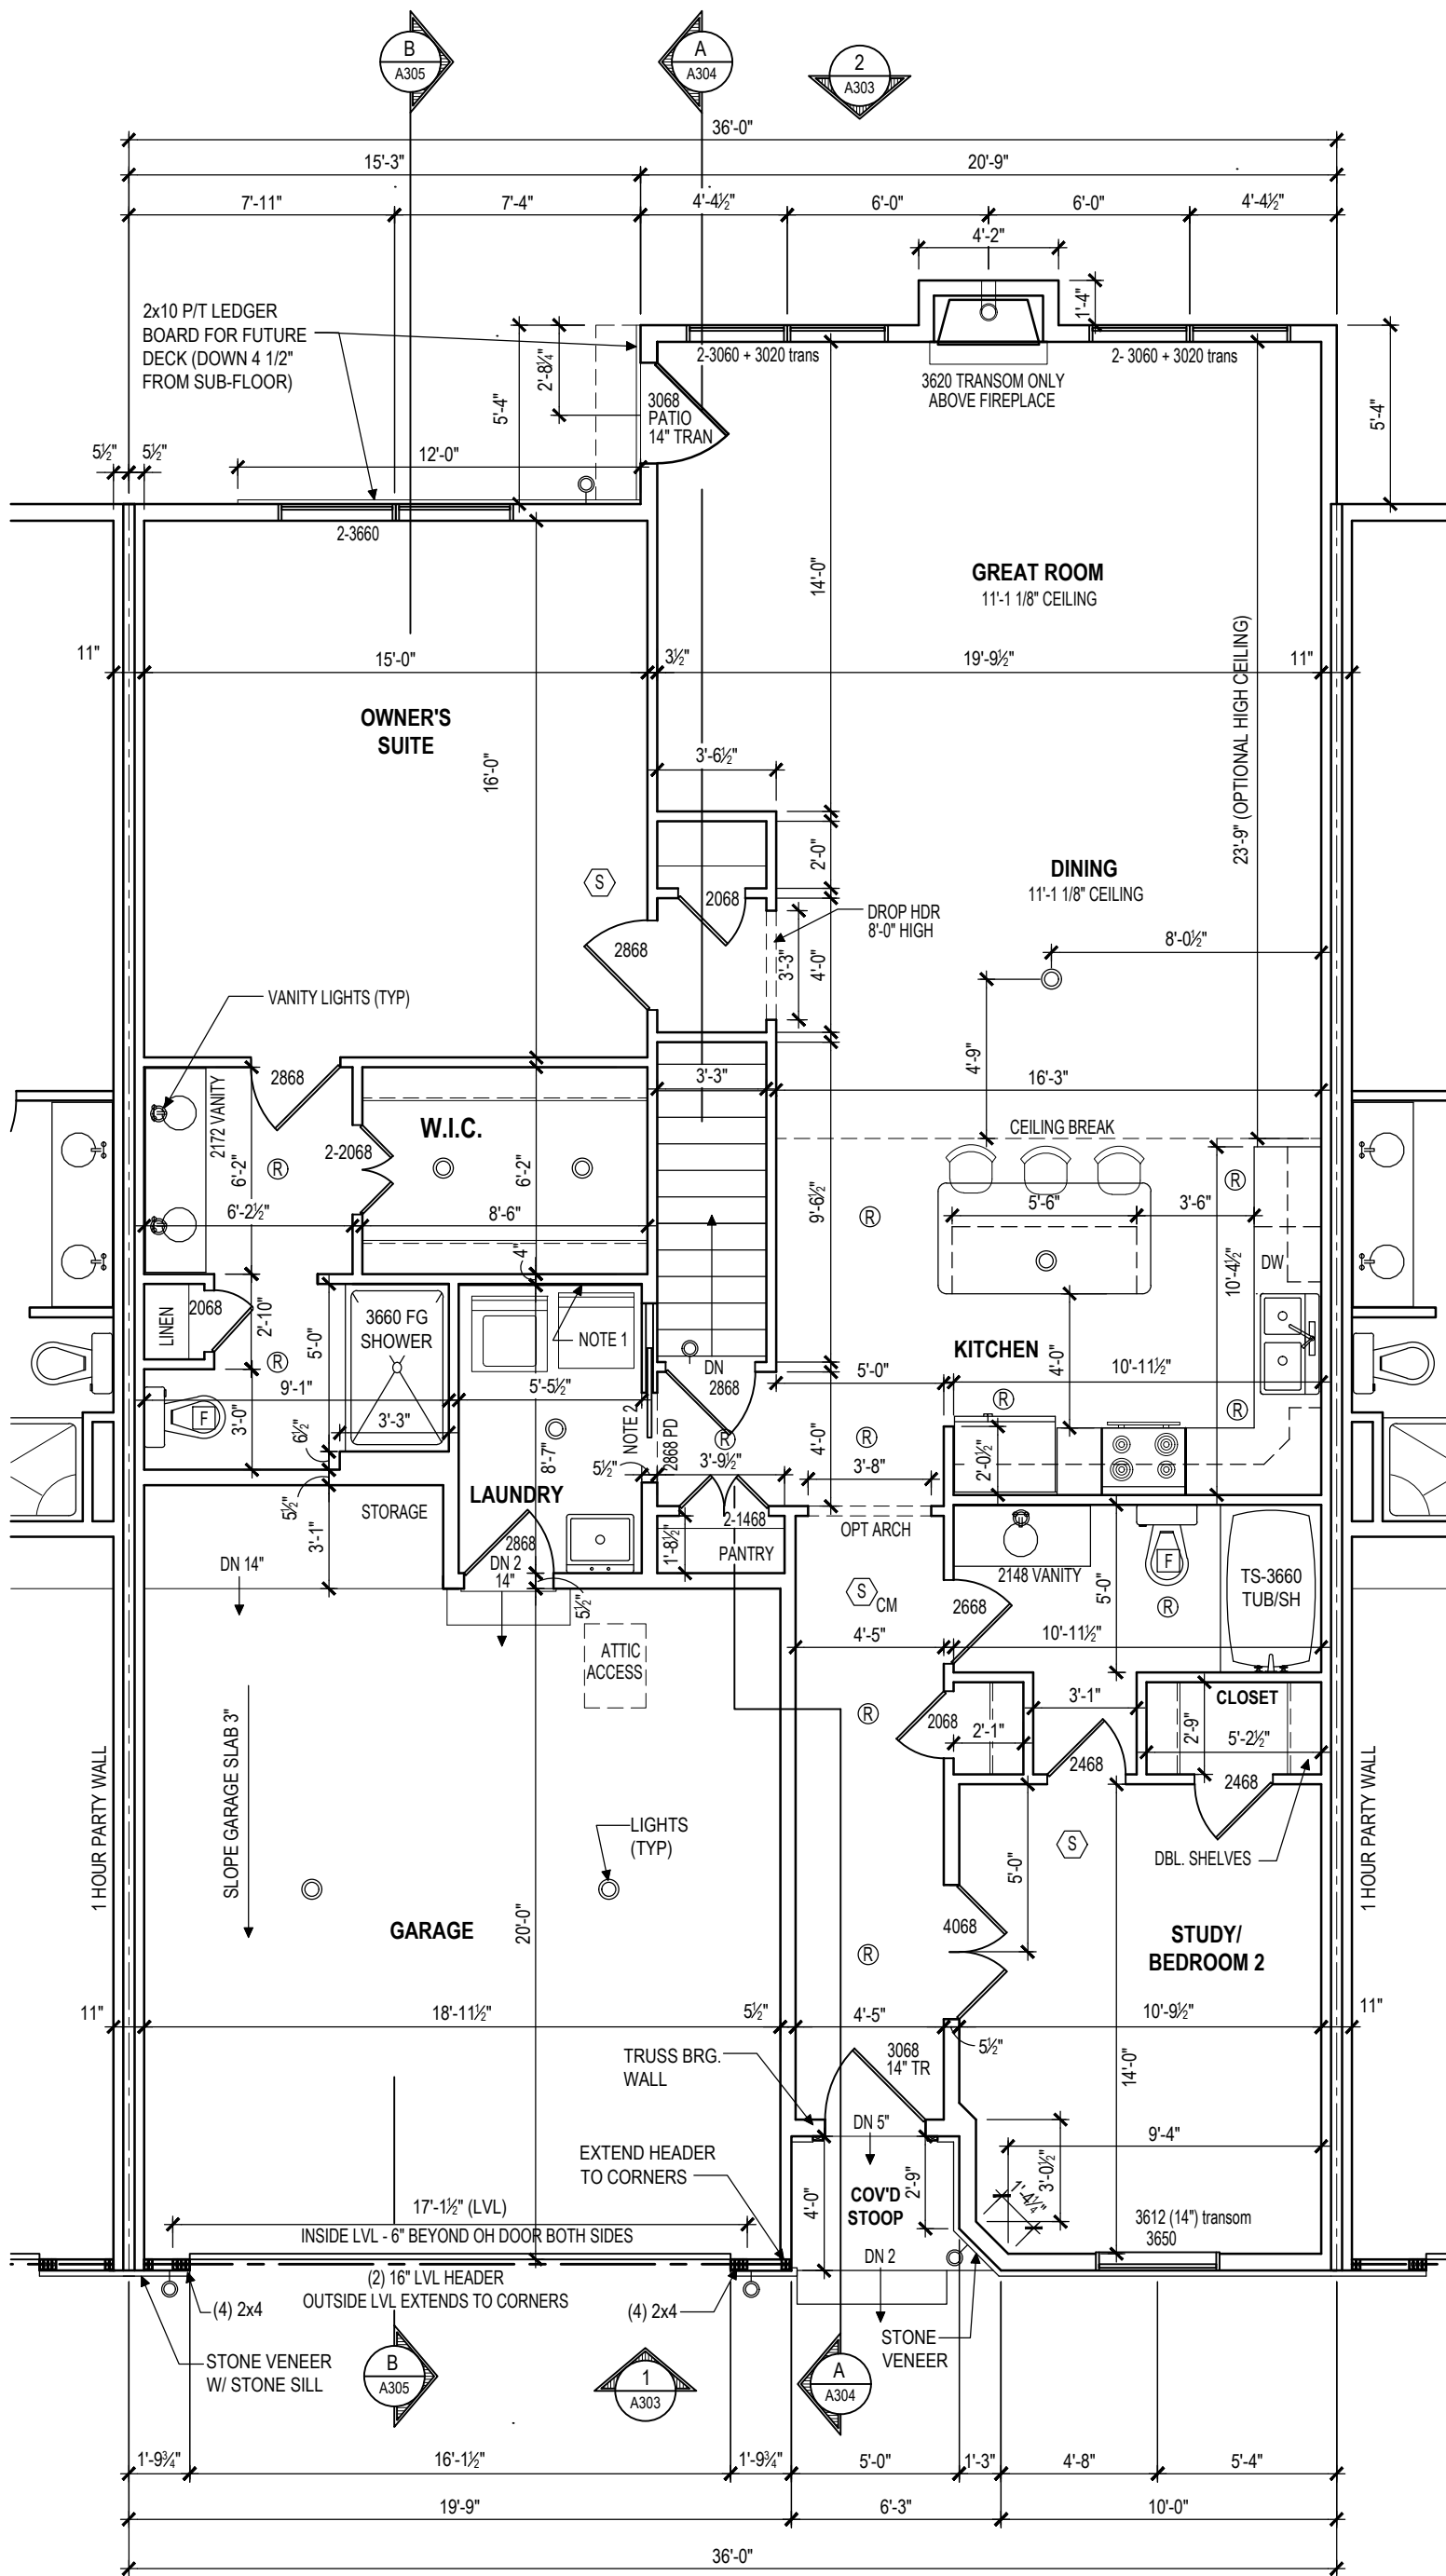

KENDAL - FIRST FLOOR PLAN

SCALE: 3/16"=1'-0"

9'-1 1/8" WALL HEIGHT

NOTE 1:
PACK OUT WALL BEHIND
WASHER & DRYER 1/2" TO
CREATE 4" STUD CAVITY
NOTE 2:
2x6 WALL @ POCKET DOOR

(4) UNIT TOWNHOUSE:

PEREGRINE: KENDAL #49
818 TALON WAY
COLUMBIA, PA 17512
WEST HEMPFIELD TOWNSHIP



Millfield
CONSTRUCTION COMPANY
2130 MARIETTA AVENUE
P.O. BOX 6370
LANCASTER, PA 17603
717-293-0293

THIS DRAWING IS THE PROPERTY AND
COPYRIGHT OF MILLFIELD CONSTRUCTION
COMPANY AND MAY NOT BE USED OR COPIED
WITHOUT THE EXPRESS WRITTEN PERMISSION
OF MILLFIELD CONSTRUCTION COMPANY

A302

DWG NO.
PROJECT NO.
NDS 24-40
JUNE 17, 2024
DATE:
LATEST REVISION
ISSUE DATE:
MAY 17, 2024