

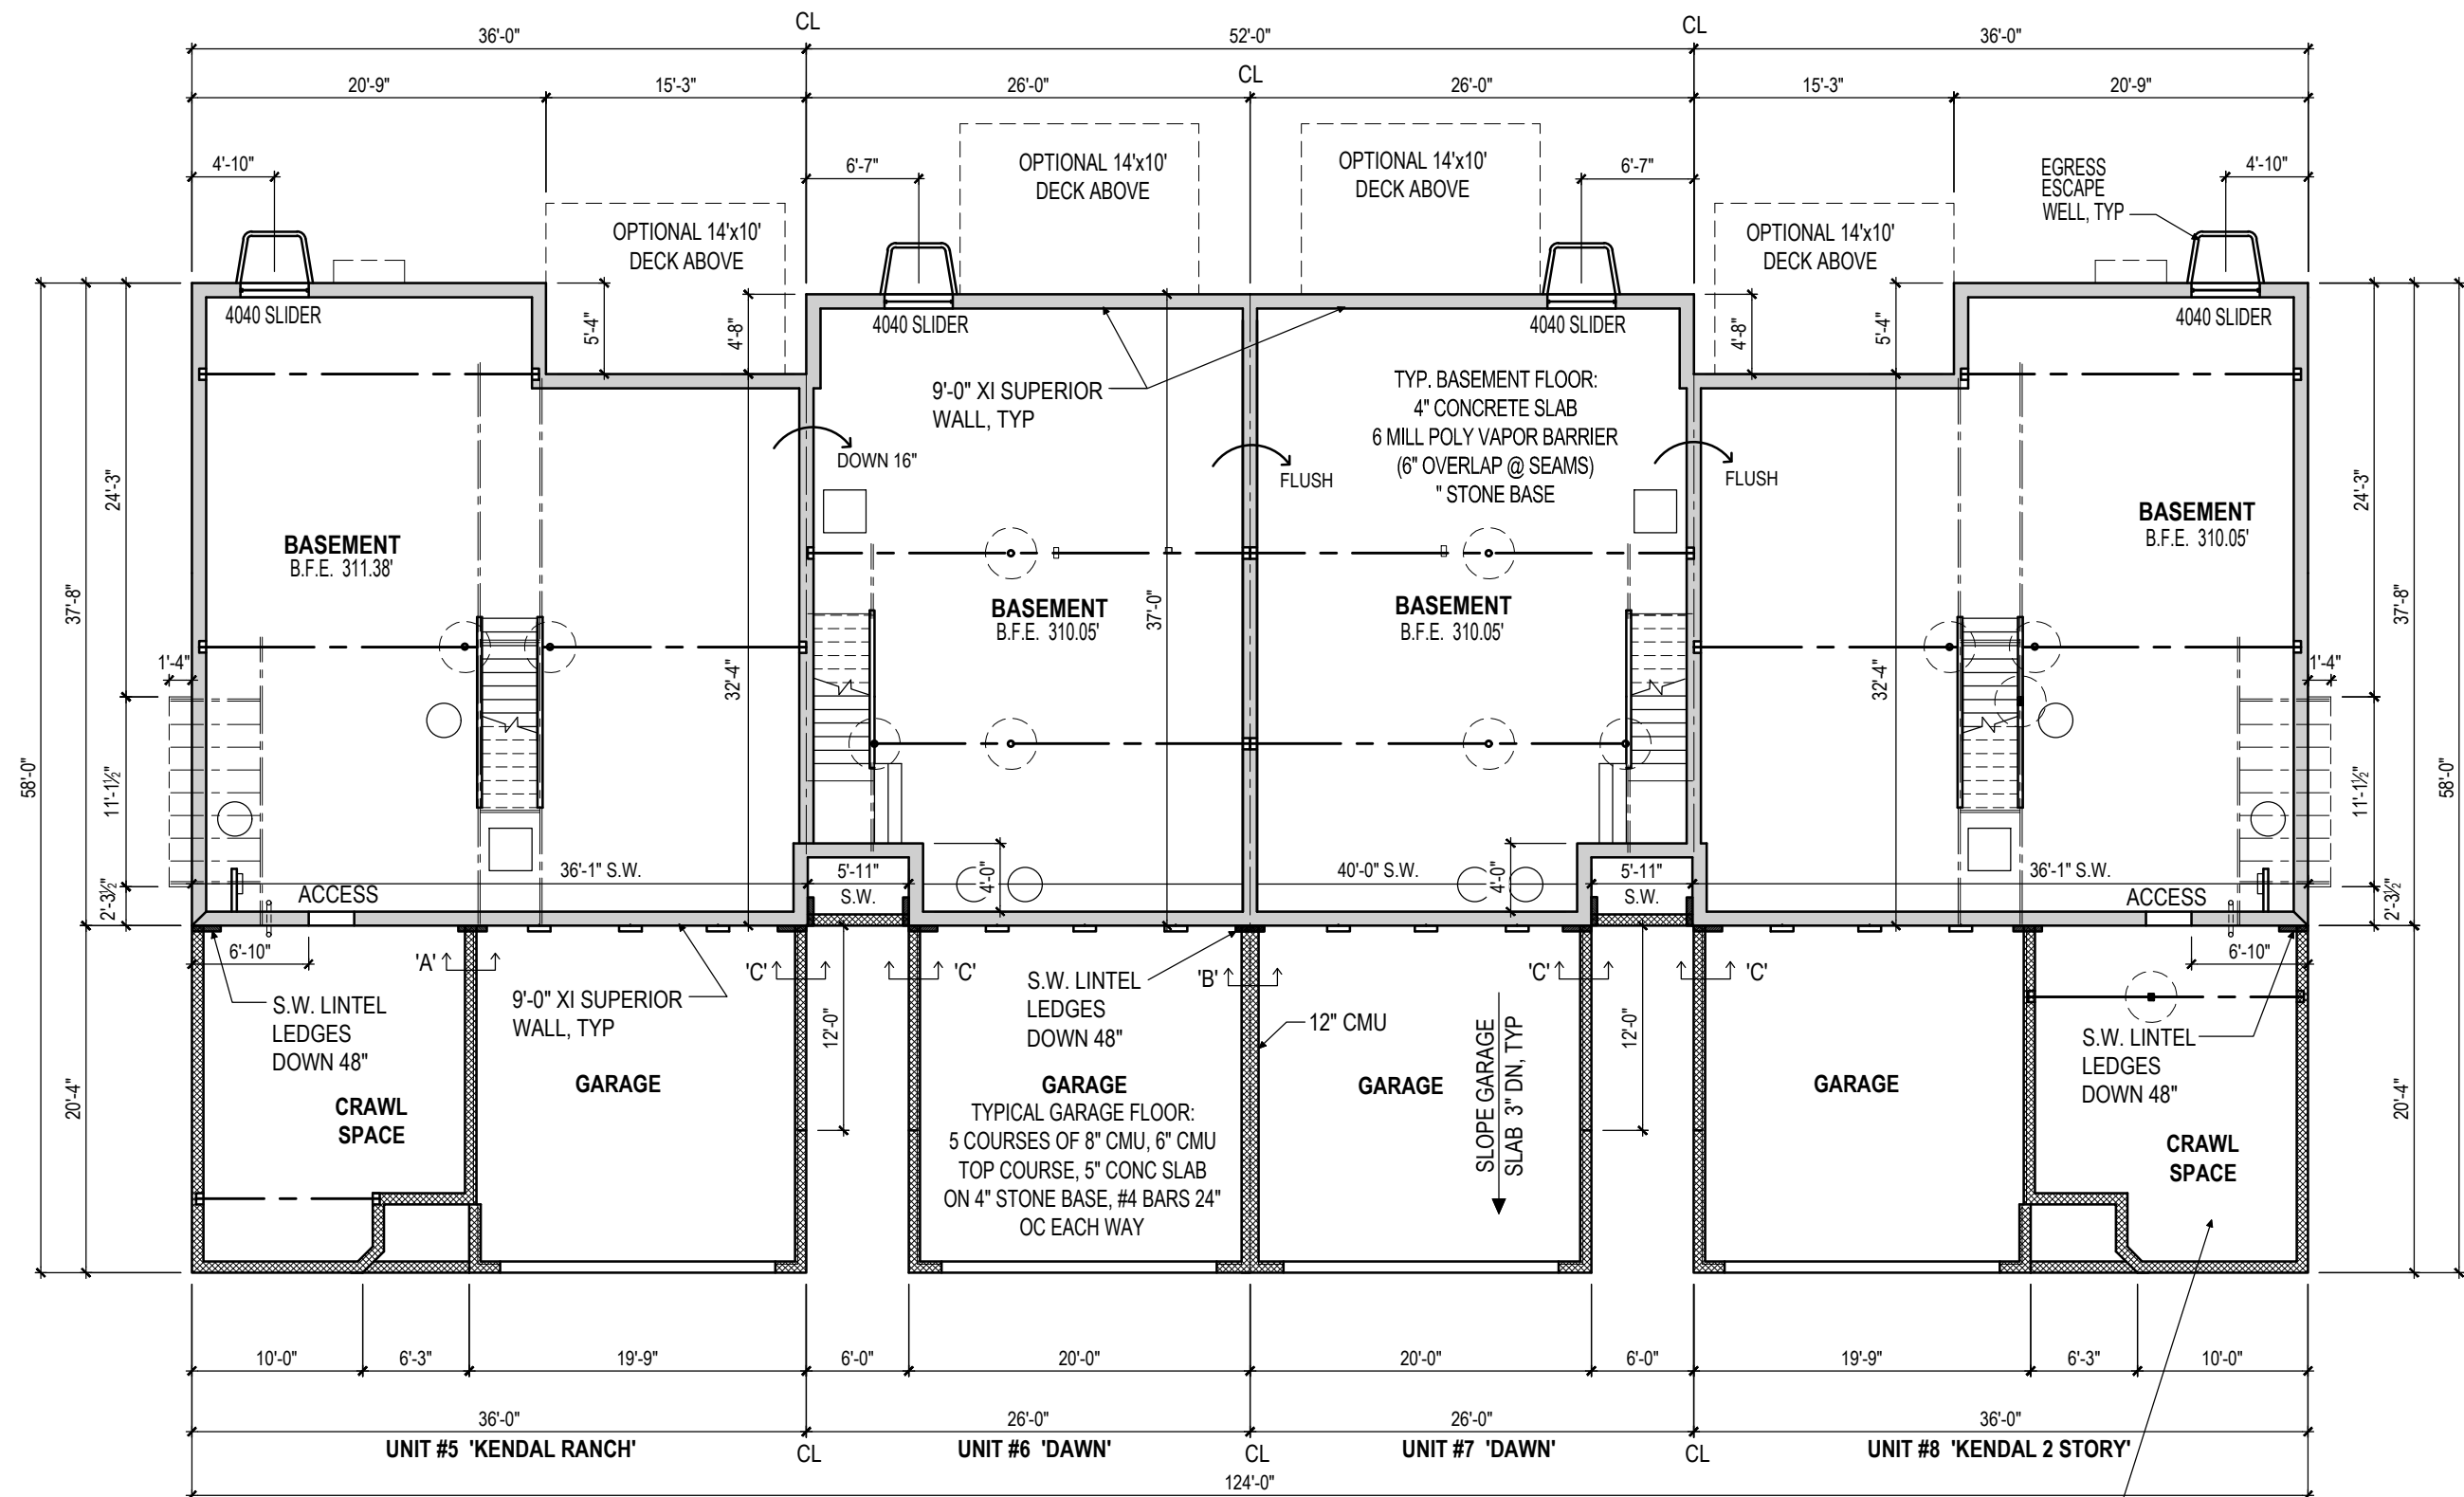


'A' GARAGE - CRAWL SPACE SECTION

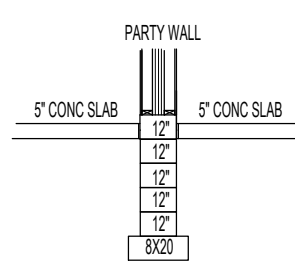

'B' GARAGE - GARAGE SECTION

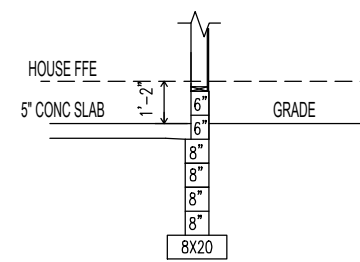

'C' GARAGE

OVERALL BASEMENT / FOUNDATION PLAN

SCALE: 3/32" = 1'-0"

SEE ALSO ENLARGED INDIVIDUAL UNIT PLANS

TYPICAL CRAWL SPACE:
INSTALL VERTICAL RADON VENT PIPES
PER IRC APPENDIX 'F'. INSULATE
WALLS PER IRC SECTION N1102.2.9, 6
MILL POLY VAPOR BARRIER- OVERLAP
@ SEAMS & TAPE EDGES 6" UP STEM
WALL, 4" STONE BASE

THIS DRAWING IS THE PROPERTY AND
COPYRIGHT OF MILLFIELD CONSTRUCTION
COMPANY AND MAY NOT BE USED OR COPIED
WITHOUT THE EXPRESS WRITTEN PERMISSION
OF MILLFIELD CONSTRUCTION COMPANY



(4) UNIT TOWNHOUSE AT:
PEREGRINE: UNITS 5-8
4324, 4326, 4328, 4330 HEATHER LANE
COLUMBIA, PA 17512
WEST HEMPFIELD TOWNSHIP

DATE:
MARCH 25, 2025

LATEST REVISION
DATE:
APRIL 22, 2025

PROJECT NO.
NDS 25-14

DWG NO.

A101