


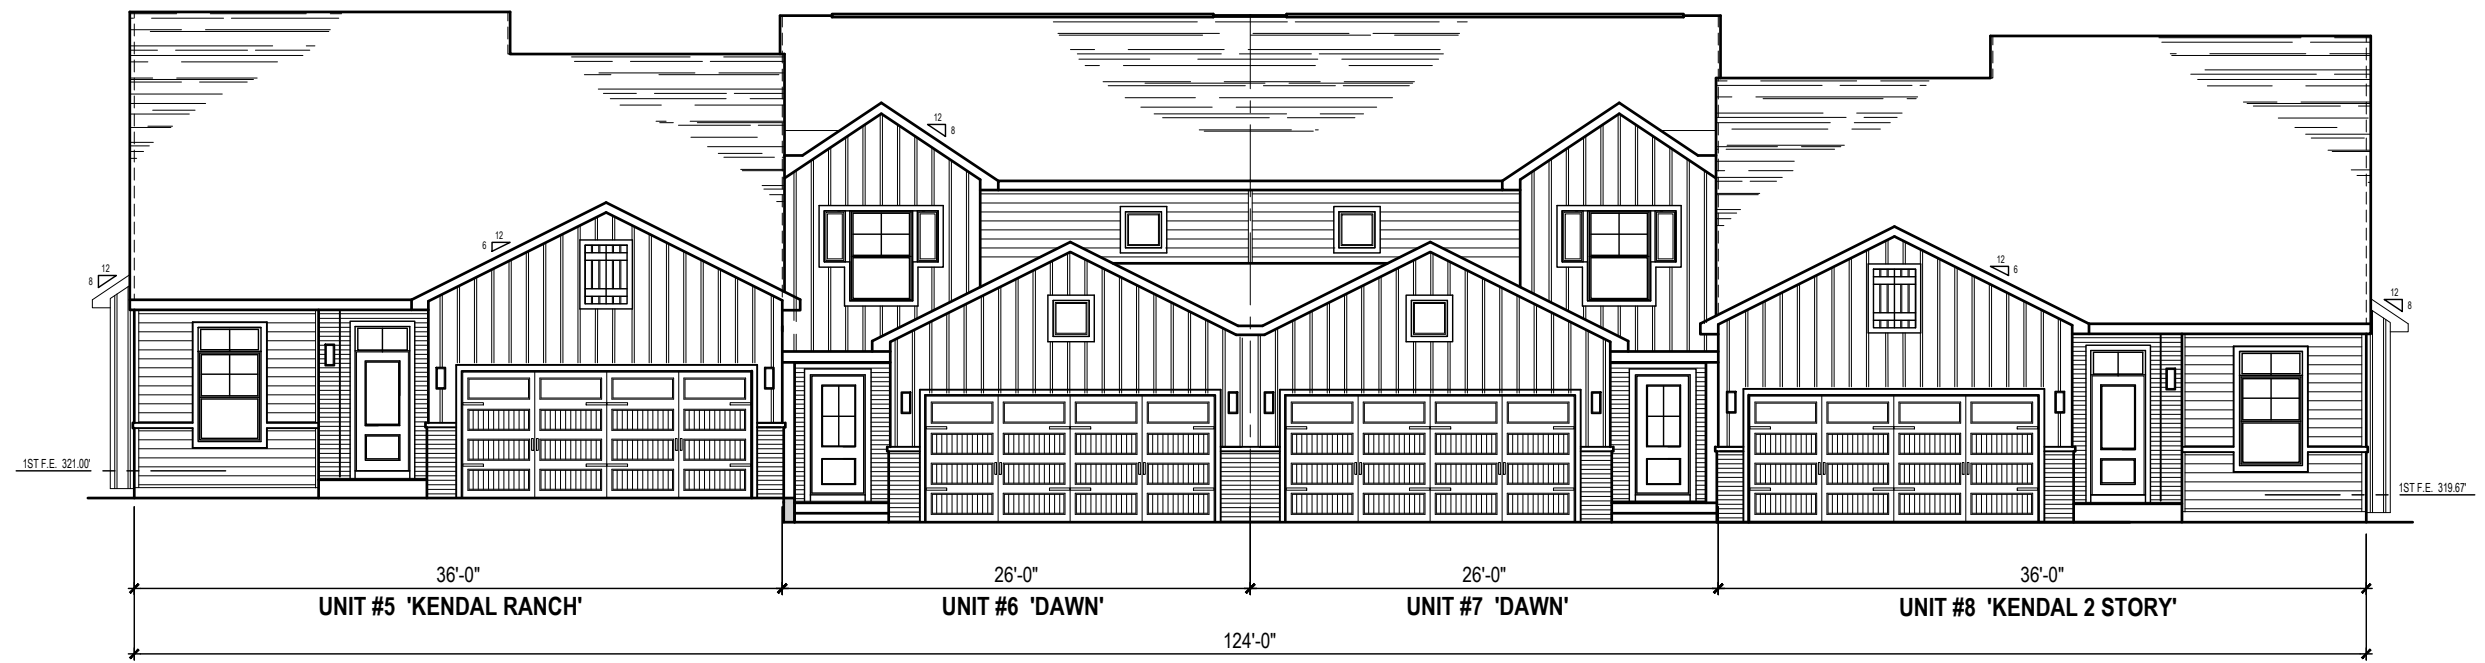


1
A104

OVERALL FRONT ELEVATION

SCALE: 3/32" = 1'-0"

SEE ALSO ENLARGED INDIVIDUAL UNIT PLANS

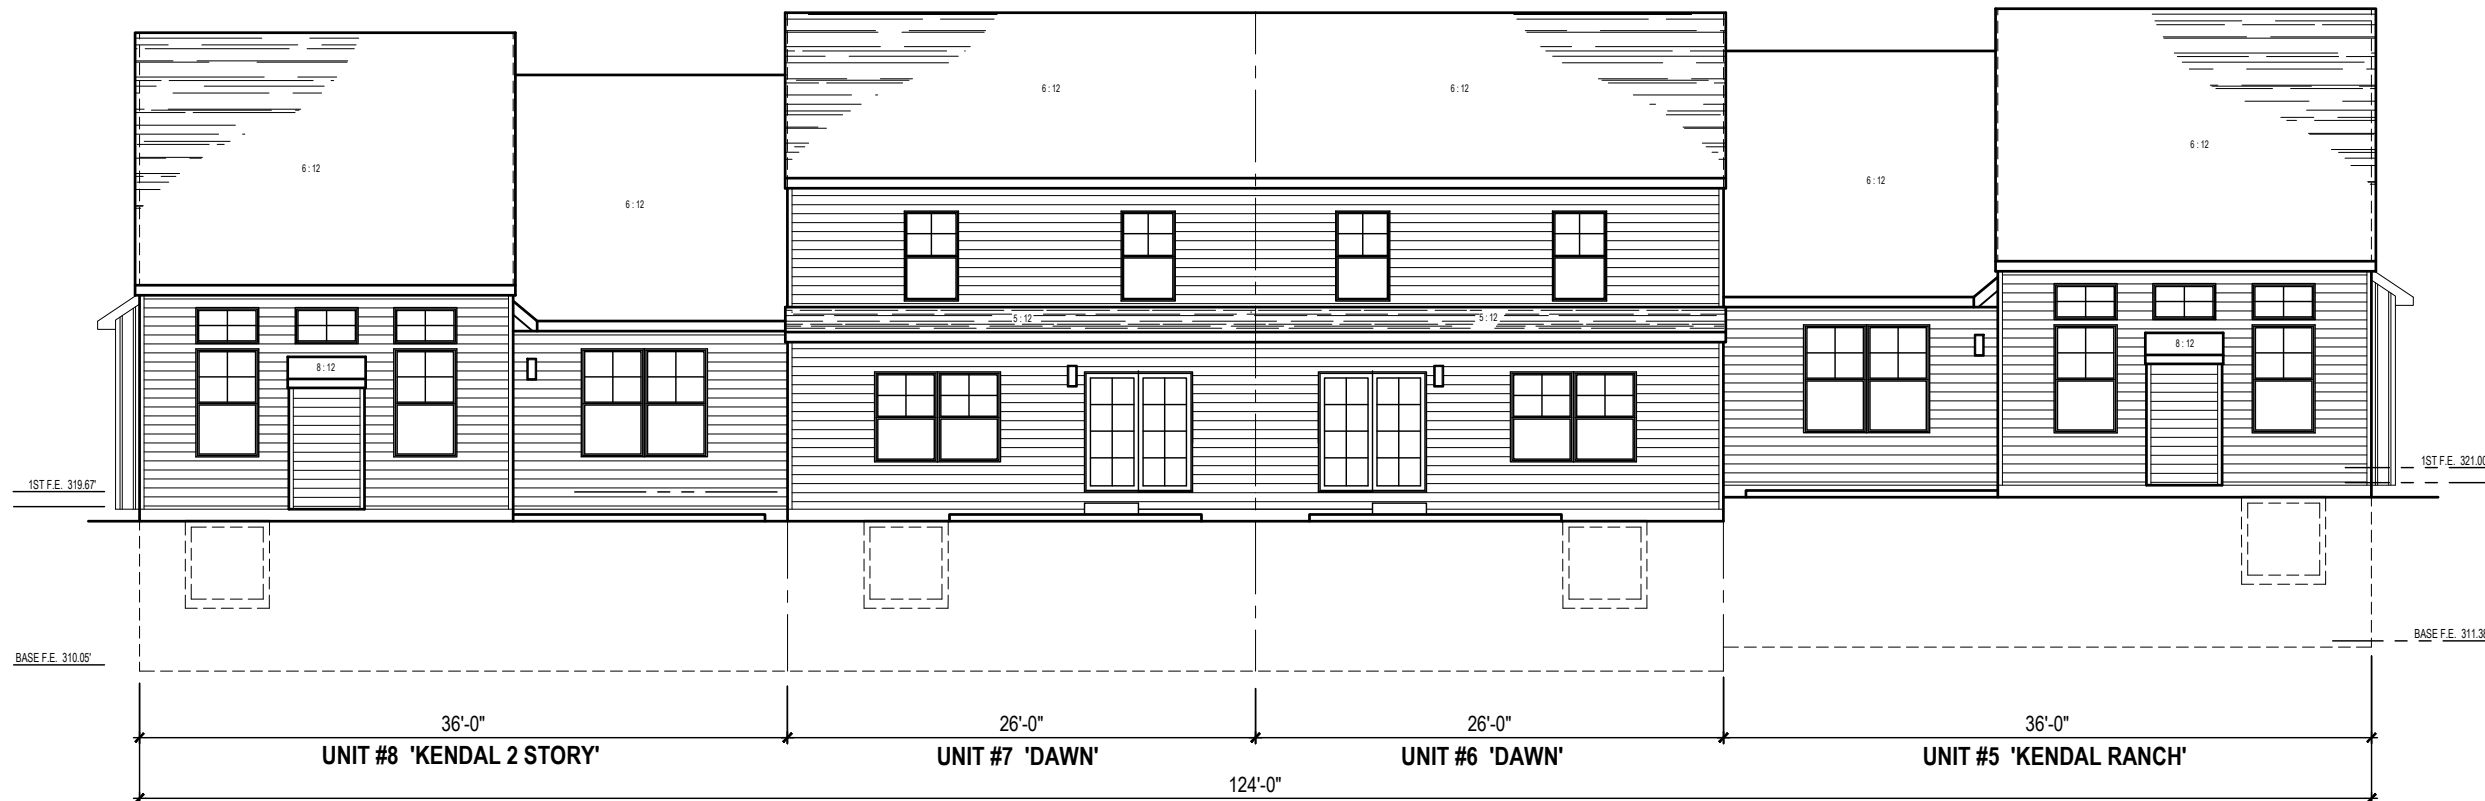

2
A104

OVERALL REAR ELEVATION

SCALE: 3/32" = 1'-0"

SEE ALSO ENLARGED INDIVIDUAL UNIT PLANS

THIS DRAWING IS THE PROPERTY AND
COPYRIGHT OF MILLFIELD CONSTRUCTION
COMPANY AND MAY NOT BE USED OR COPIED
WITHOUT THE EXPRESS WRITTEN PERMISSION
OF MILLFIELD CONSTRUCTION COMPANY

Millfield
CONSTRUCTION COMPANY
2130 MARIETTA AVENUE
P.O. BOX 6370
LANCASTER, PA 17603
717-293-0283

(4) UNIT TOWNHOUSE AT:
PEREGRINE: UNITS 5-8
4324, 4326, 4328, 4330 HEATHER LANE
COLUMBIA, PA 17512
WEST HEMPFIELD TOWNSHIP

DATE:
MARCH 19, 2025

LATEST REVISION
DATE:

PROJECT NO.
NDS 25-14

DWG NO.

A104