


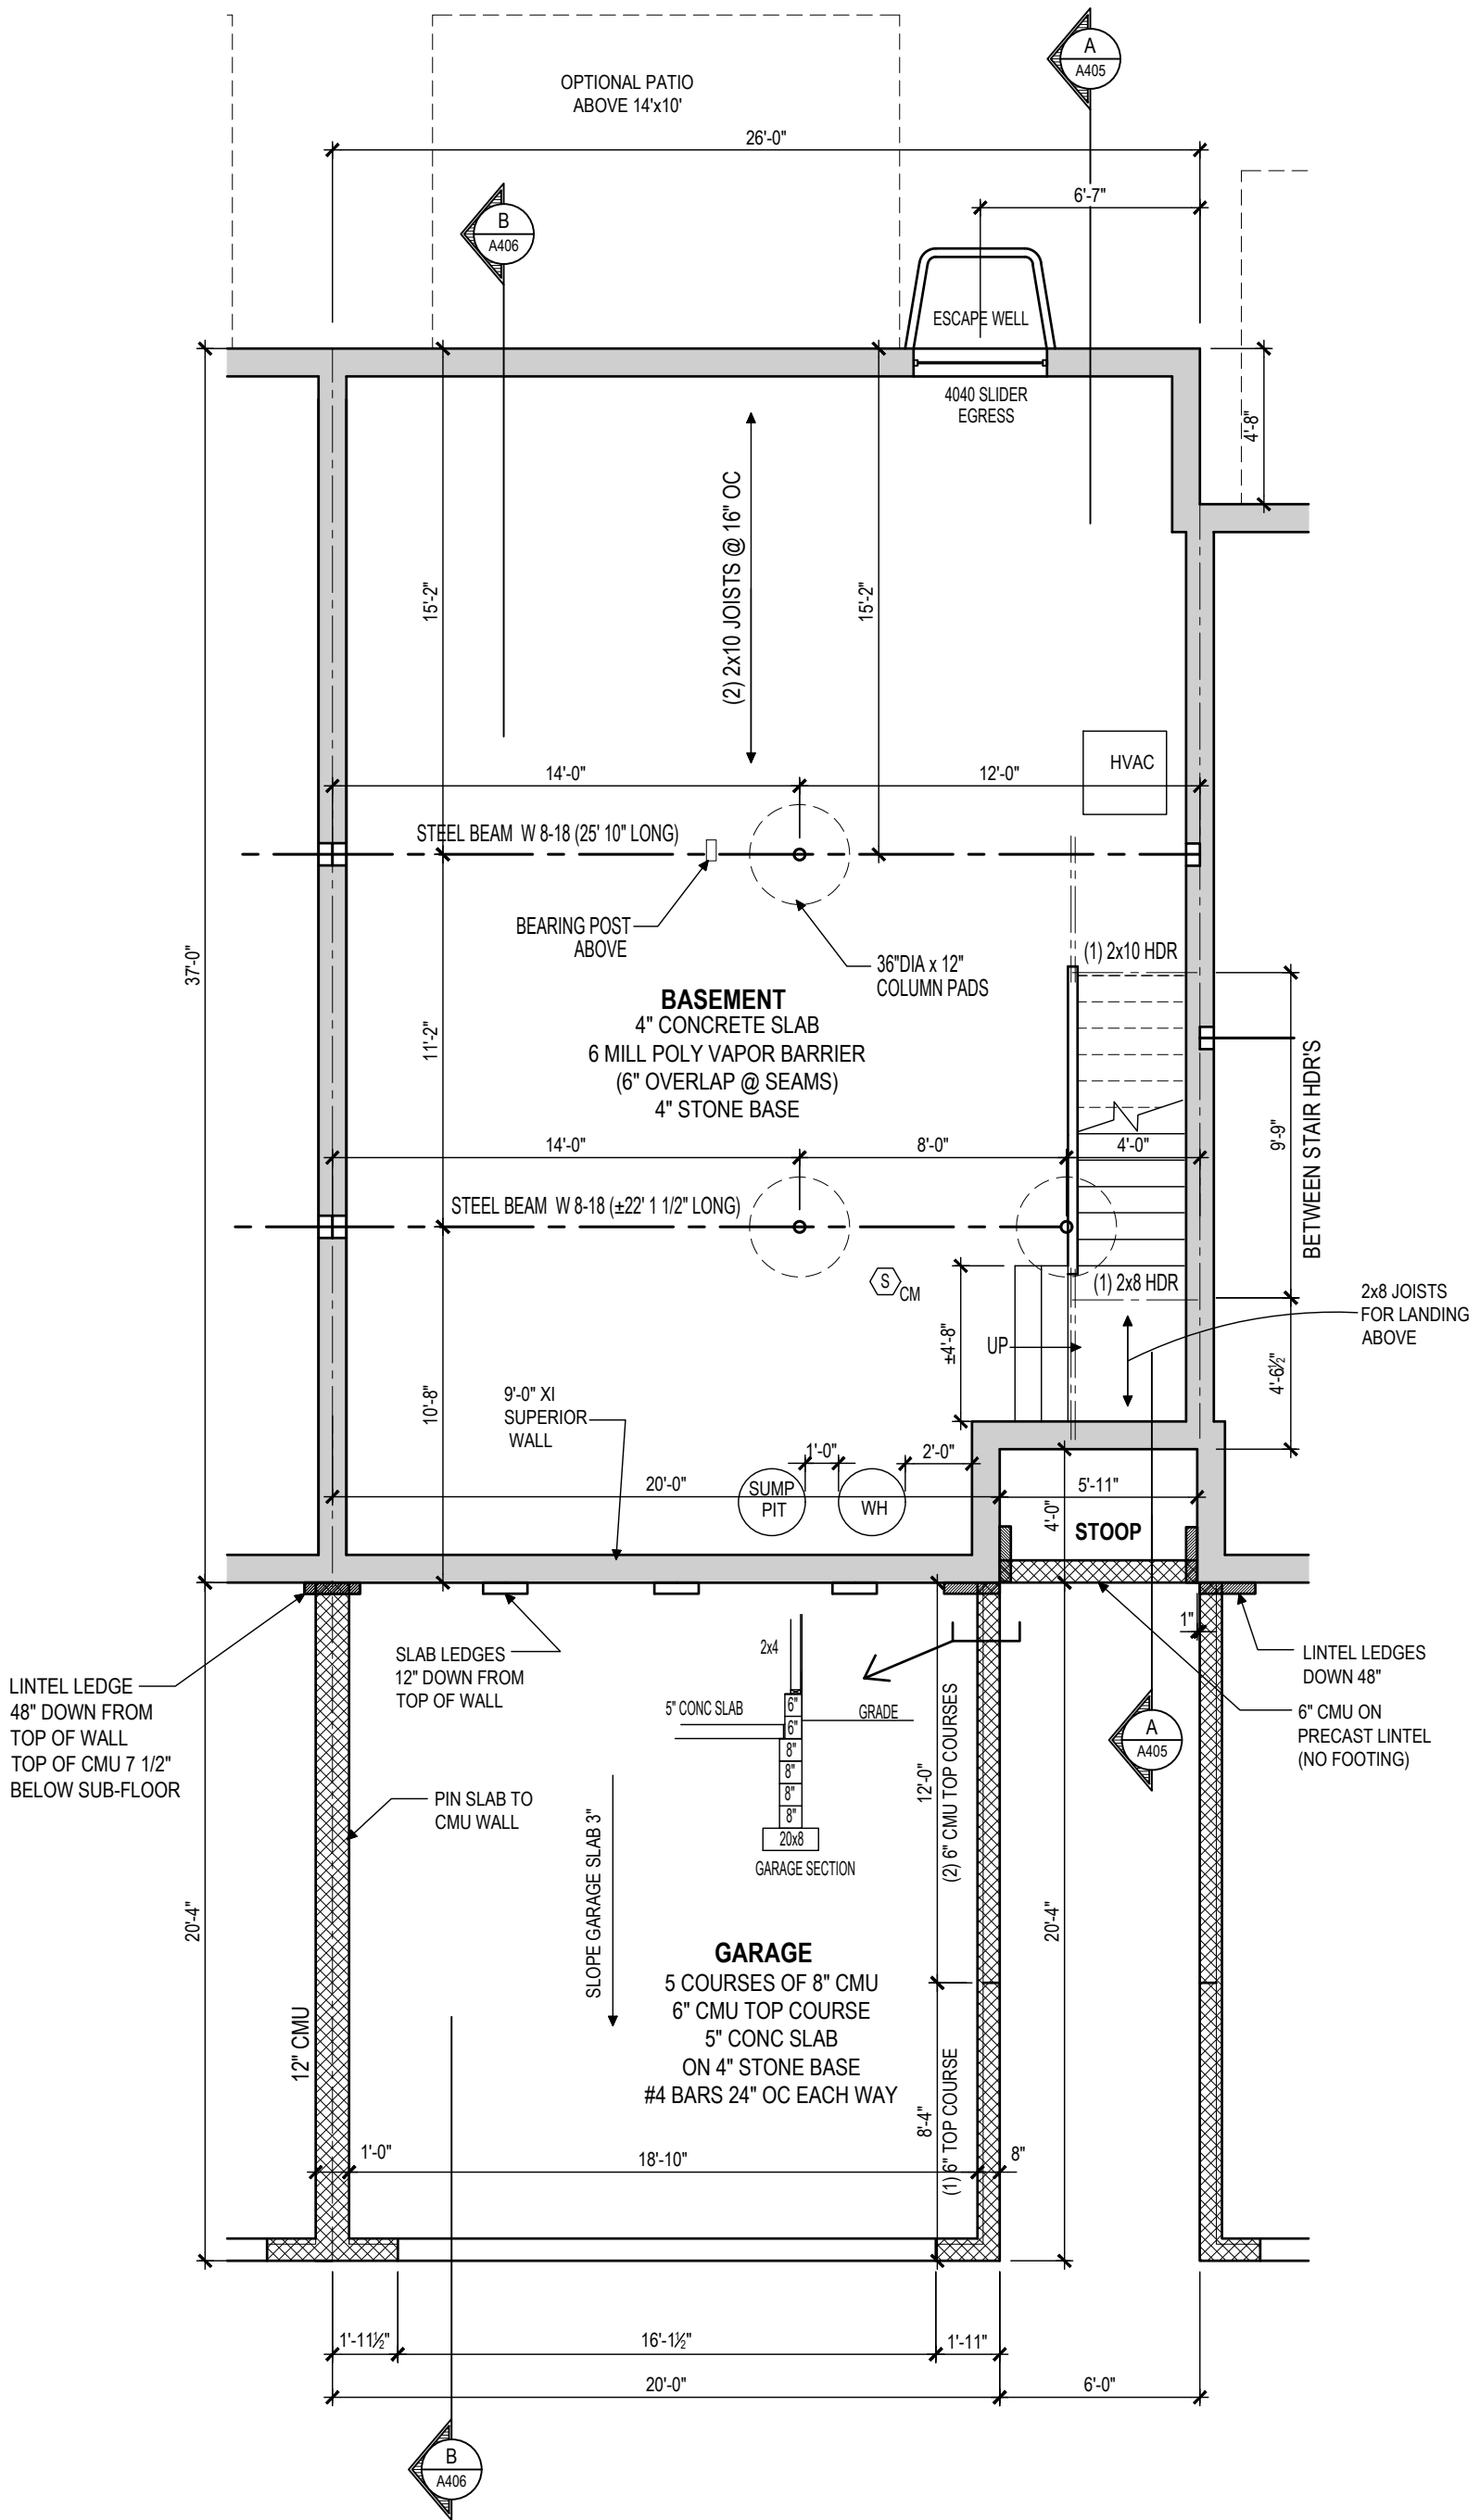

DAWN - BASEMENT-FOUNDATION PLAN

SCALE: 3/16"=1'-0"

A401


DWG NO.

PROJECT NO.
NDS 25-14

LATEST REVISION
DATE:

MARCH 19, 2025

(4) UNIT TOWNHOUSE AT:
PEREGRINE: DAWN #7
4328 HEATHER LANE
COLUMBIA, PA 17512
WEST HEMPFIELD TOWNSHIP

 

Millfield
CONSTRUCTION COMPANY
2130 MARIETTA AVENUE
P.O. BOX 6370
LANCASTER, PA 17603
717-293-0293

THIS DRAWING IS THE PROPERTY AND
COPYRIGHT OF MILLFIELD CONSTRUCTION
COMPANY AND MAY NOT BE USED OR COPIED
WITHOUT THE EXPRESS WRITTEN PERMISSION
OF MILLFIELD CONSTRUCTION COMPANY