


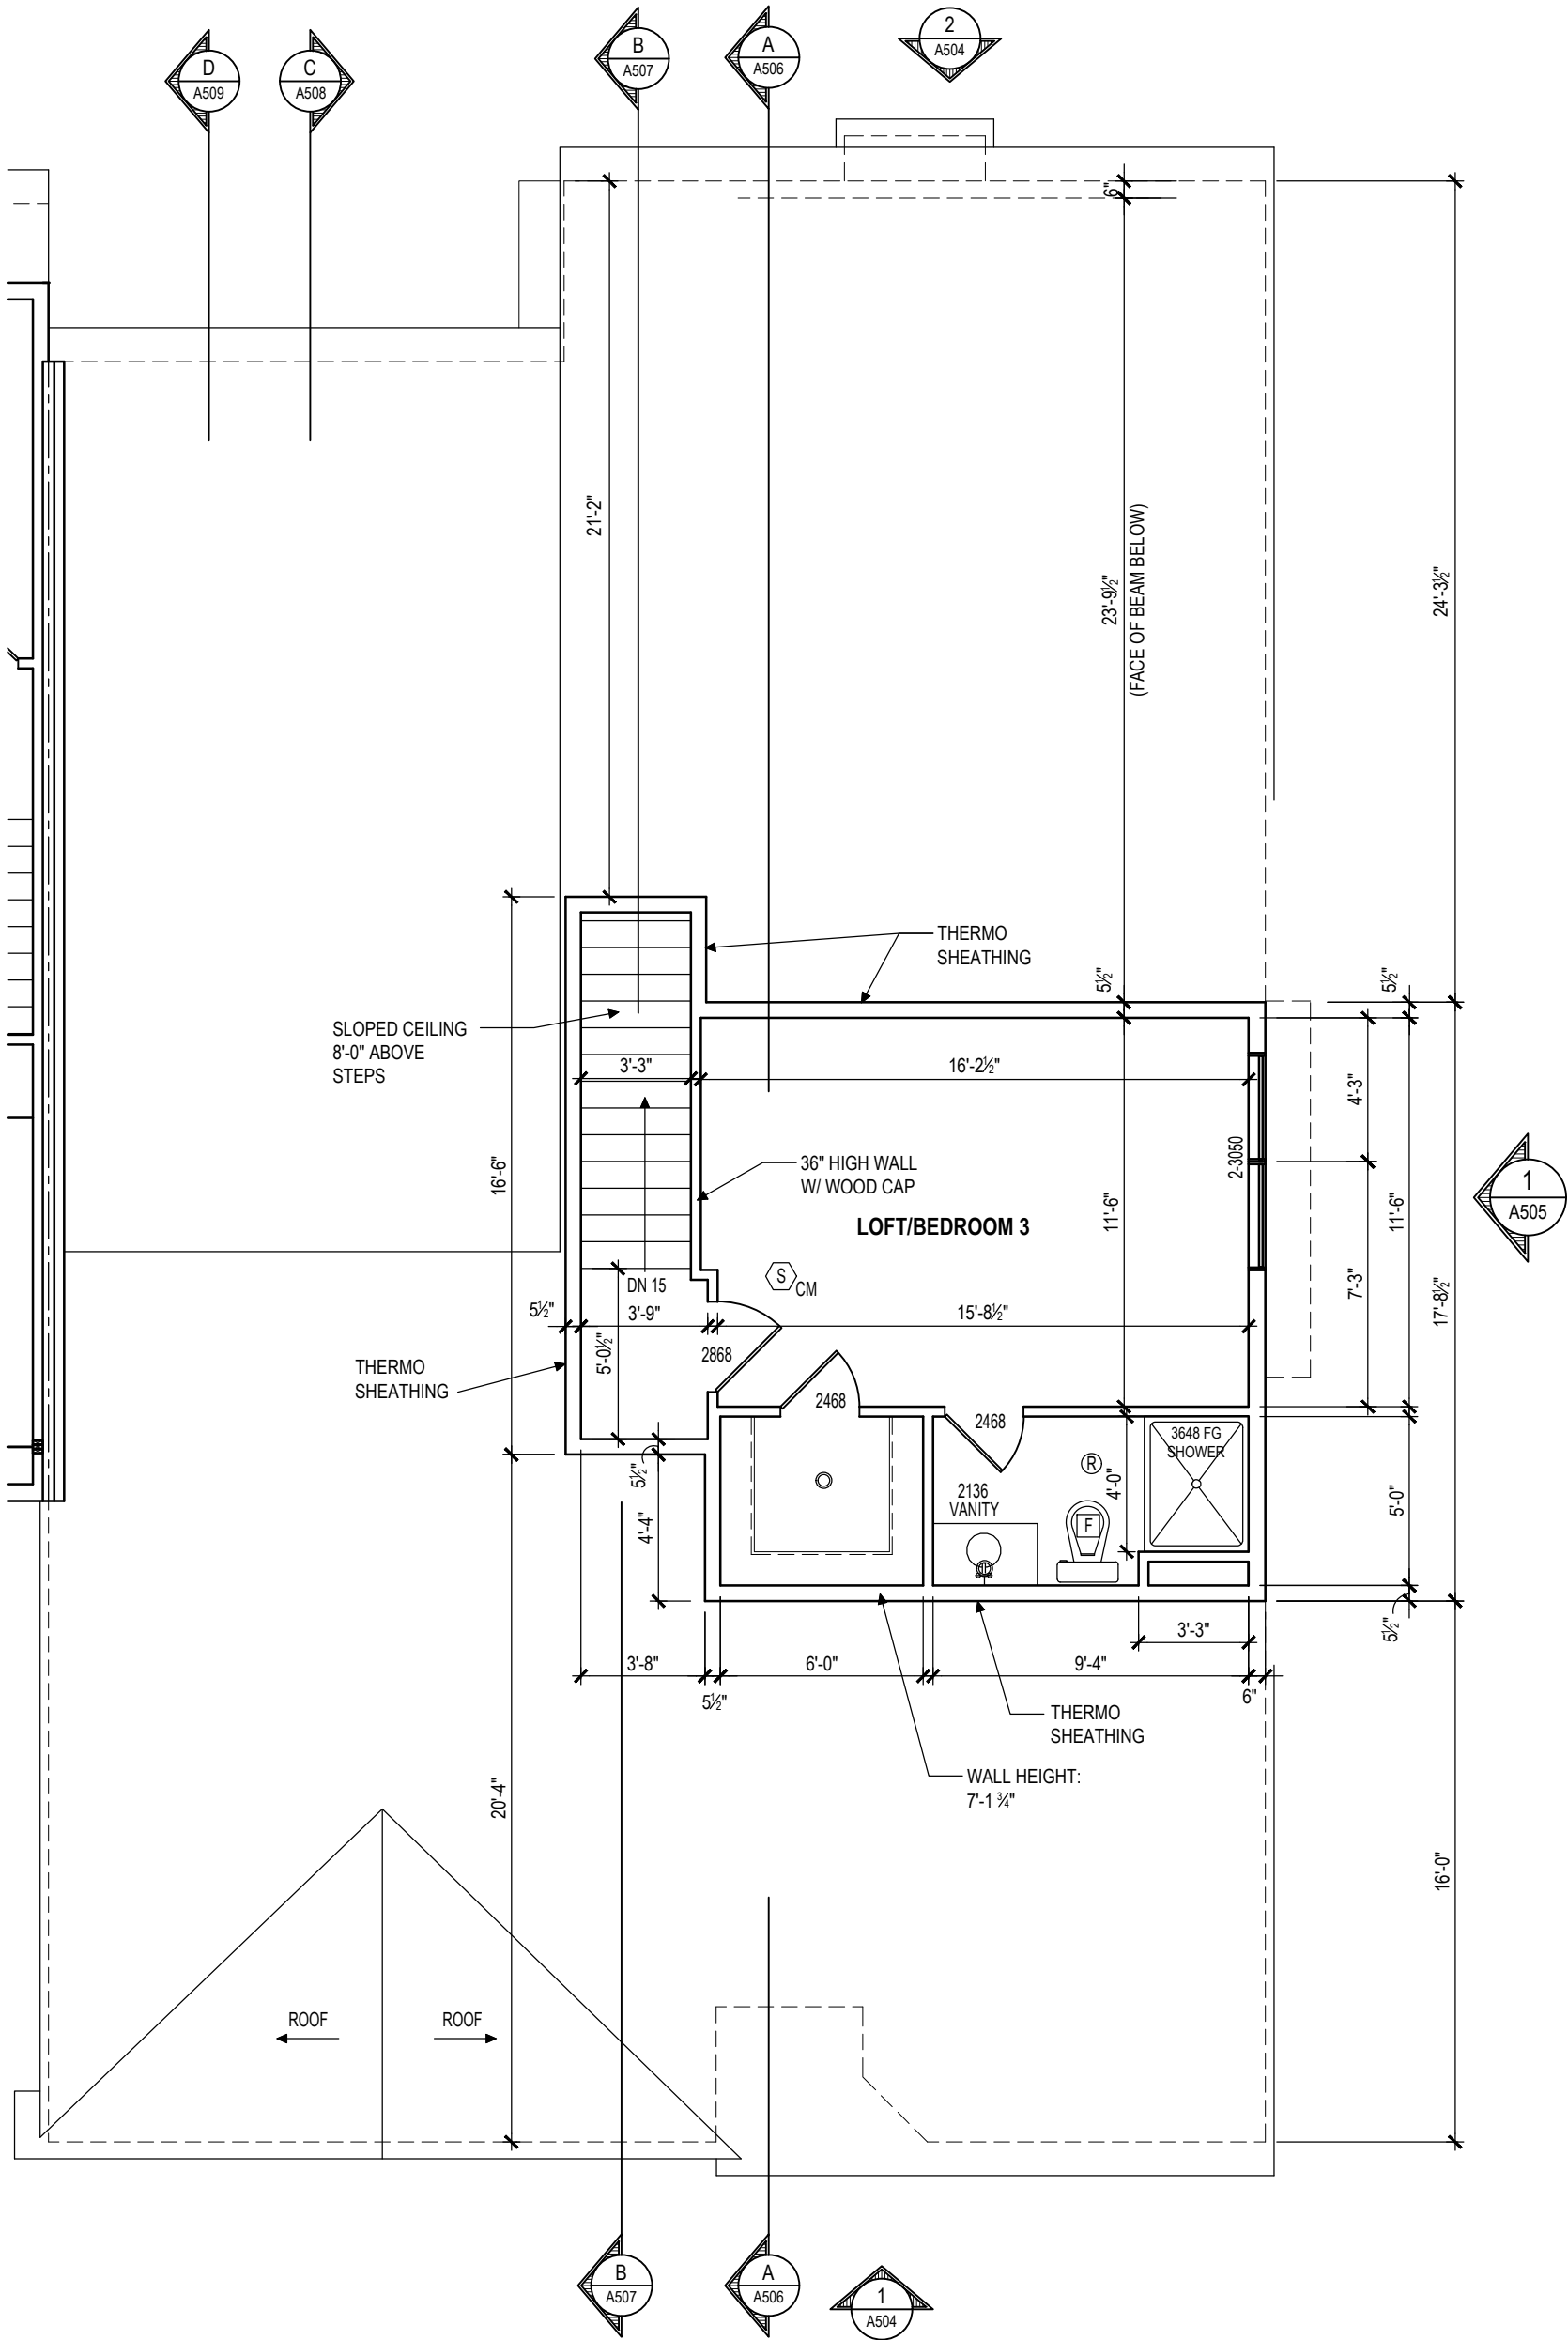

KENDAL - SECOND FLOOR PLAN
SCALE: 3/16"=1'-0"

8'-1 1/8" WALL HEIGHT

A503

DWG NO.
PROJECT NO.
NDS 25-14
APRIL 22, 2025
DATE:
MARCH 25, 2025

(4) UNIT TOWNHOUSE AT:
PEREGRINE: KENDAL #8
4330 HEATHER LANE
COLUMBIA, PA 17512
WEST HEMPFIELD TOWNSHIP



Millfield
CONSTRUCTION COMPANY
2130 MARIETTA AVENUE
P.O. BOX 6370
LANCASTER, PA 17603
717-293-0293

THIS DRAWING IS THE PROPERTY AND
COPYRIGHT OF MILLFIELD CONSTRUCTION
COMPANY AND MAY NOT BE USED OR COPIED
WITHOUT THE EXPRESS WRITTEN PERMISSION
OF MILLFIELD CONSTRUCTION COMPANY