


ANY PROPOSED IMPROVEMENTS TO BE LOCATED
WITHIN THE 100 YEAR FLOODPLAIN SHALL BE IN
ACCORDANCE WITH THE WEST HEMPFIELD
TOWNSHIP FLOODPLAIN ORDINANCE, AS AMENDED.

100 YEAR FLOOD PLAIN - ELEV. 296.0'

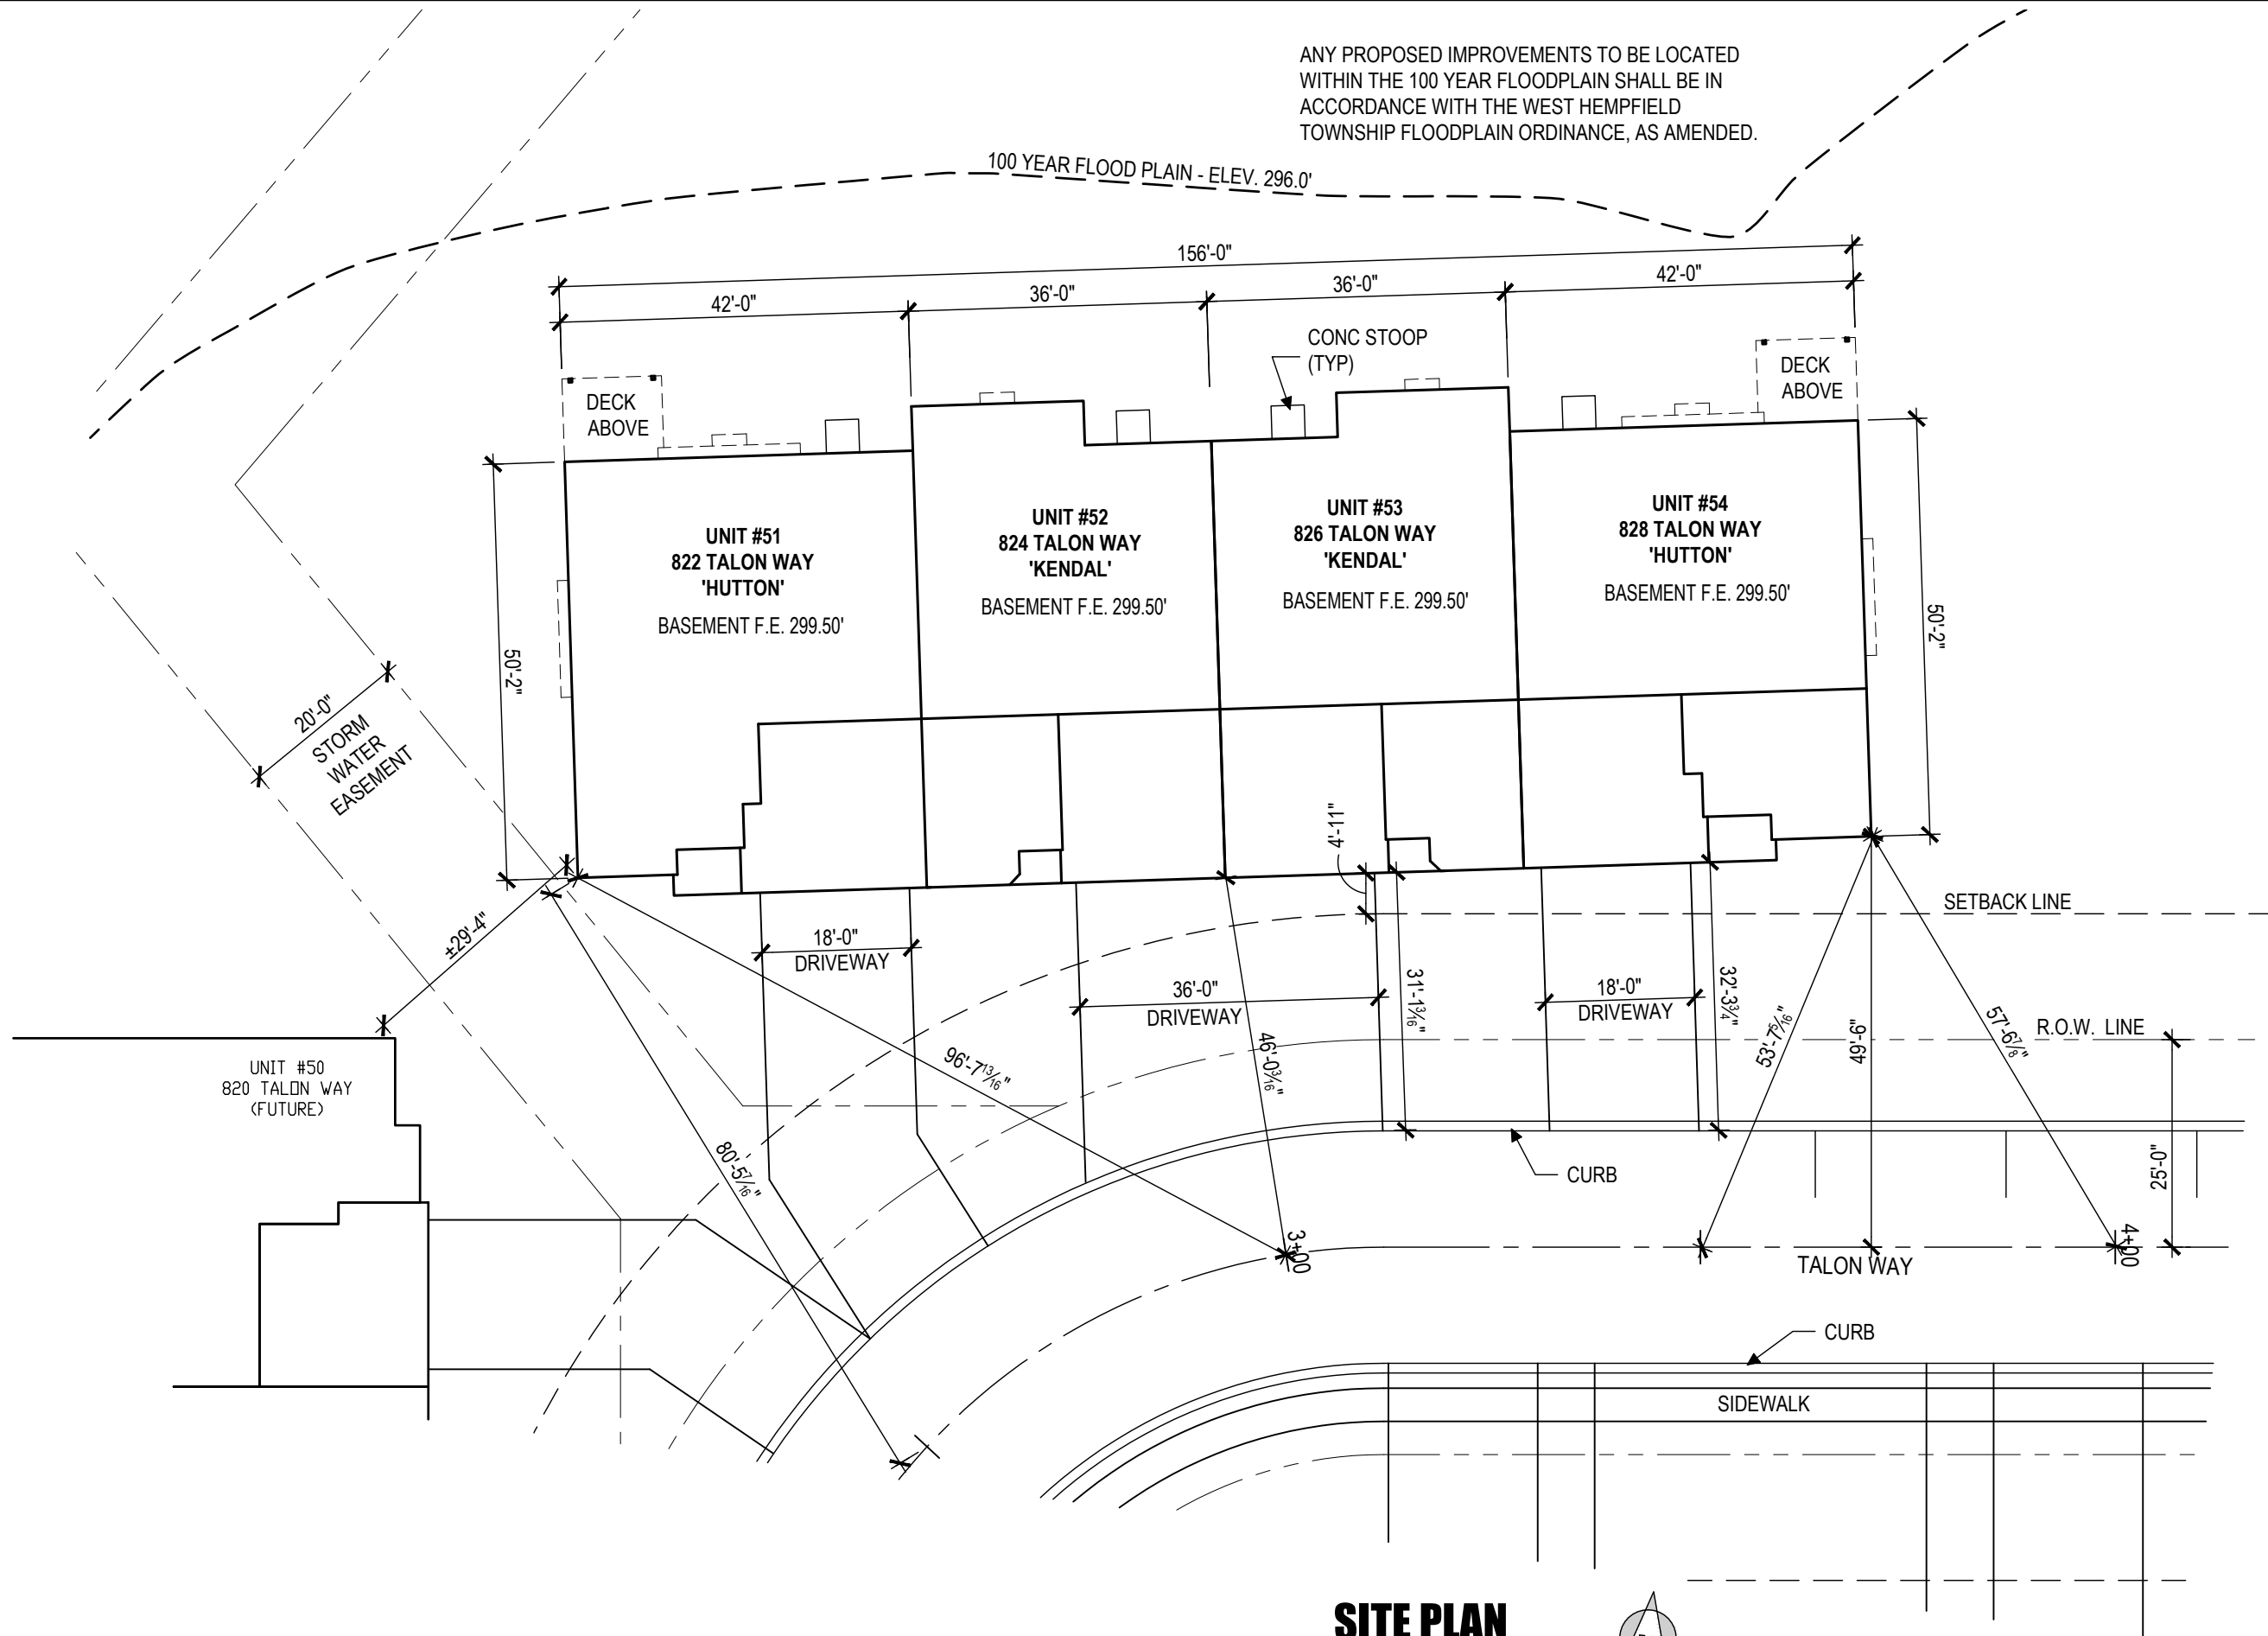

SITE PLAN
SCALE: 1" = 20'-0"



THIS DRAWING IS THE PROPERTY AND
COPYRIGHT OF MILLFIELD CONSTRUCTION
COMPANY AND MAY NOT BE USED OR COPIED
WITHOUT THE EXPRESS WRITTEN PERMISSION
OF MILLFIELD CONSTRUCTION COMPANY

Millfield
CONSTRUCTION COMPANY
2130 MARIETTA AVENUE
P.O. BOX 6370
LANCASTER, PA 17603
717-293-0293

(4) UNIT TOWNHOUSE AT:
PEREGRINE: UNITS 51-54
822, 824, 826, 828 TALON WAY
COLUMBIA, PA 17512
WEST HEMPFIELD TOWNSHIP

DATE:
MAY 26, 2023

LATEST REVISION
DATE:

PROJECT NO.
NDS 23-57

DWG NO.

S101