



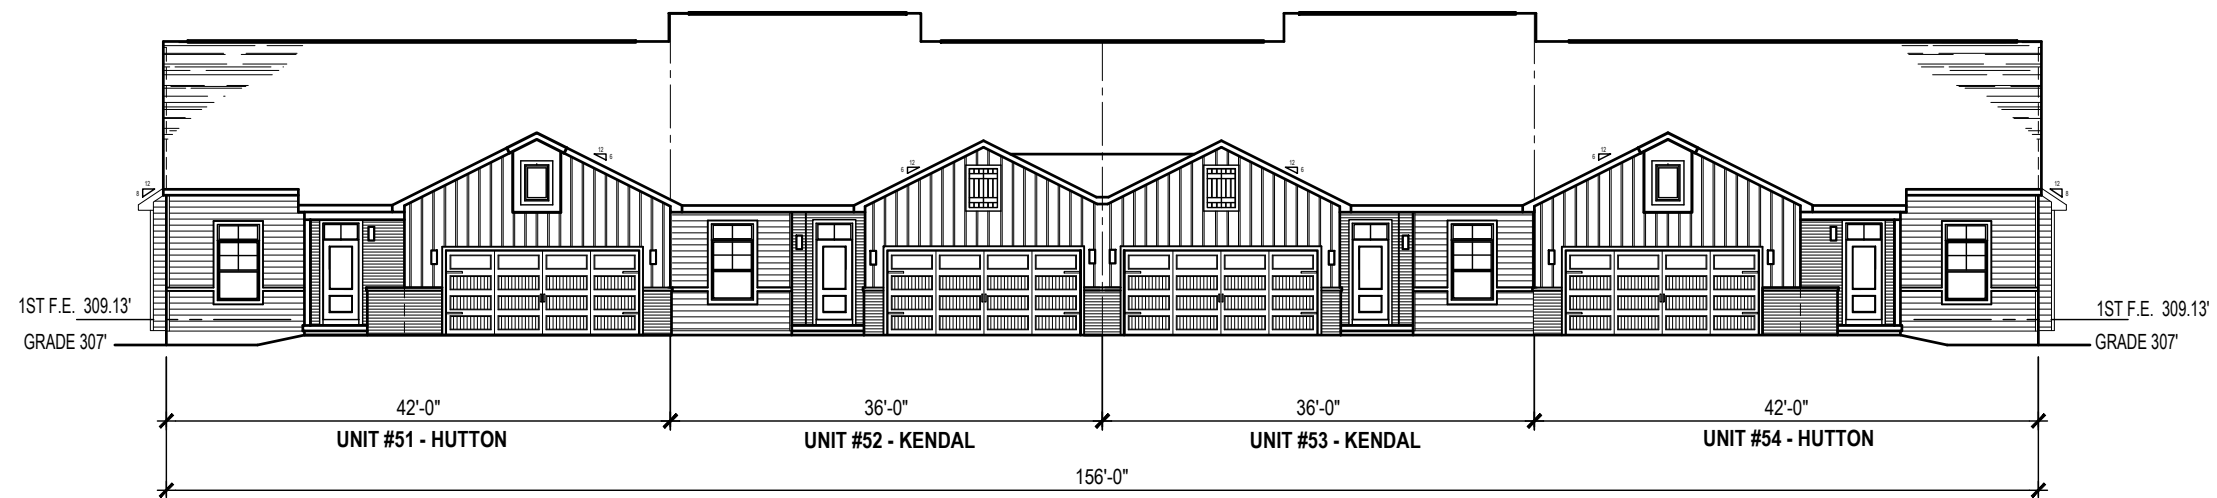

1 OVERALL FRONT ELEVATION
A104 SCALE: 1/16" = 1'-0" SEE ALSO ENLARGED INDIVIDUAL UNIT PLANS

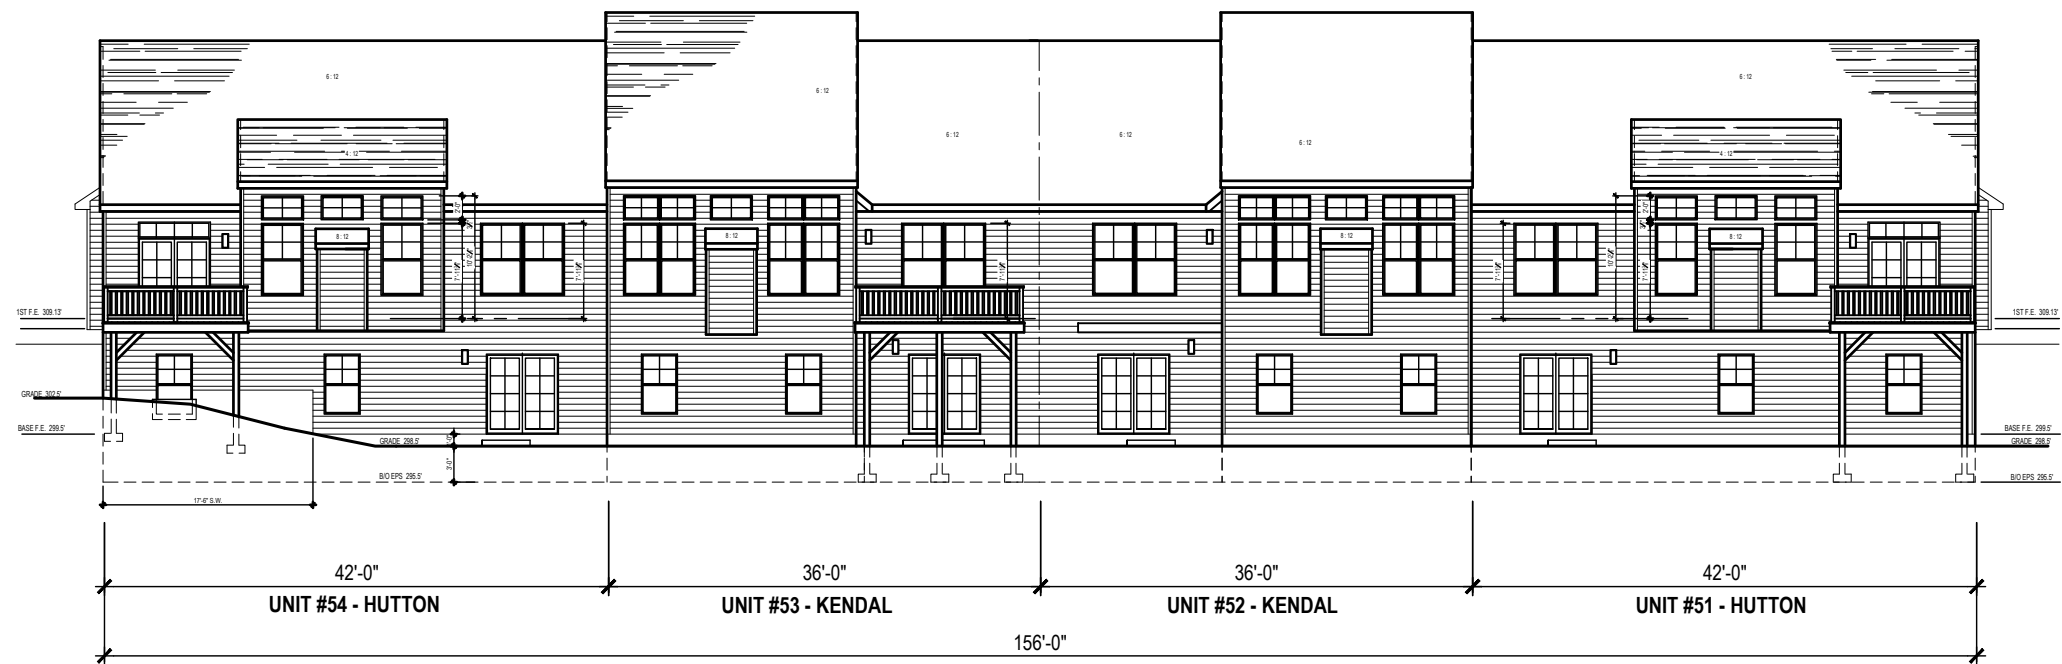

2 OVERALL REAR ELEVATION
A104 SCALE: 1/16" = 1'-0" SEE ALSO ENLARGED INDIVIDUAL UNIT PLANS

THIS DRAWING IS THE PROPERTY AND
COPYRIGHT OF MILLFIELD CONSTRUCTION
COMPANY AND MAY NOT BE USED OR COPIED
WITHOUT THE EXPRESS WRITTEN PERMISSION
OF MILLFIELD CONSTRUCTION COMPANY



(4) UNIT TOWNHOUSE AT:
PEREGRINE: UNITS 51-54
822, 824, 826, 828 TALON WAY
COLUMBIA, PA 17512
WEST HEMPFIELD TOWNSHIP

DATE:
MAY 26, 2023

LATEST REVISION
DATE:

PROJECT NO.
NDS 23-57

DWG NO.

A104