


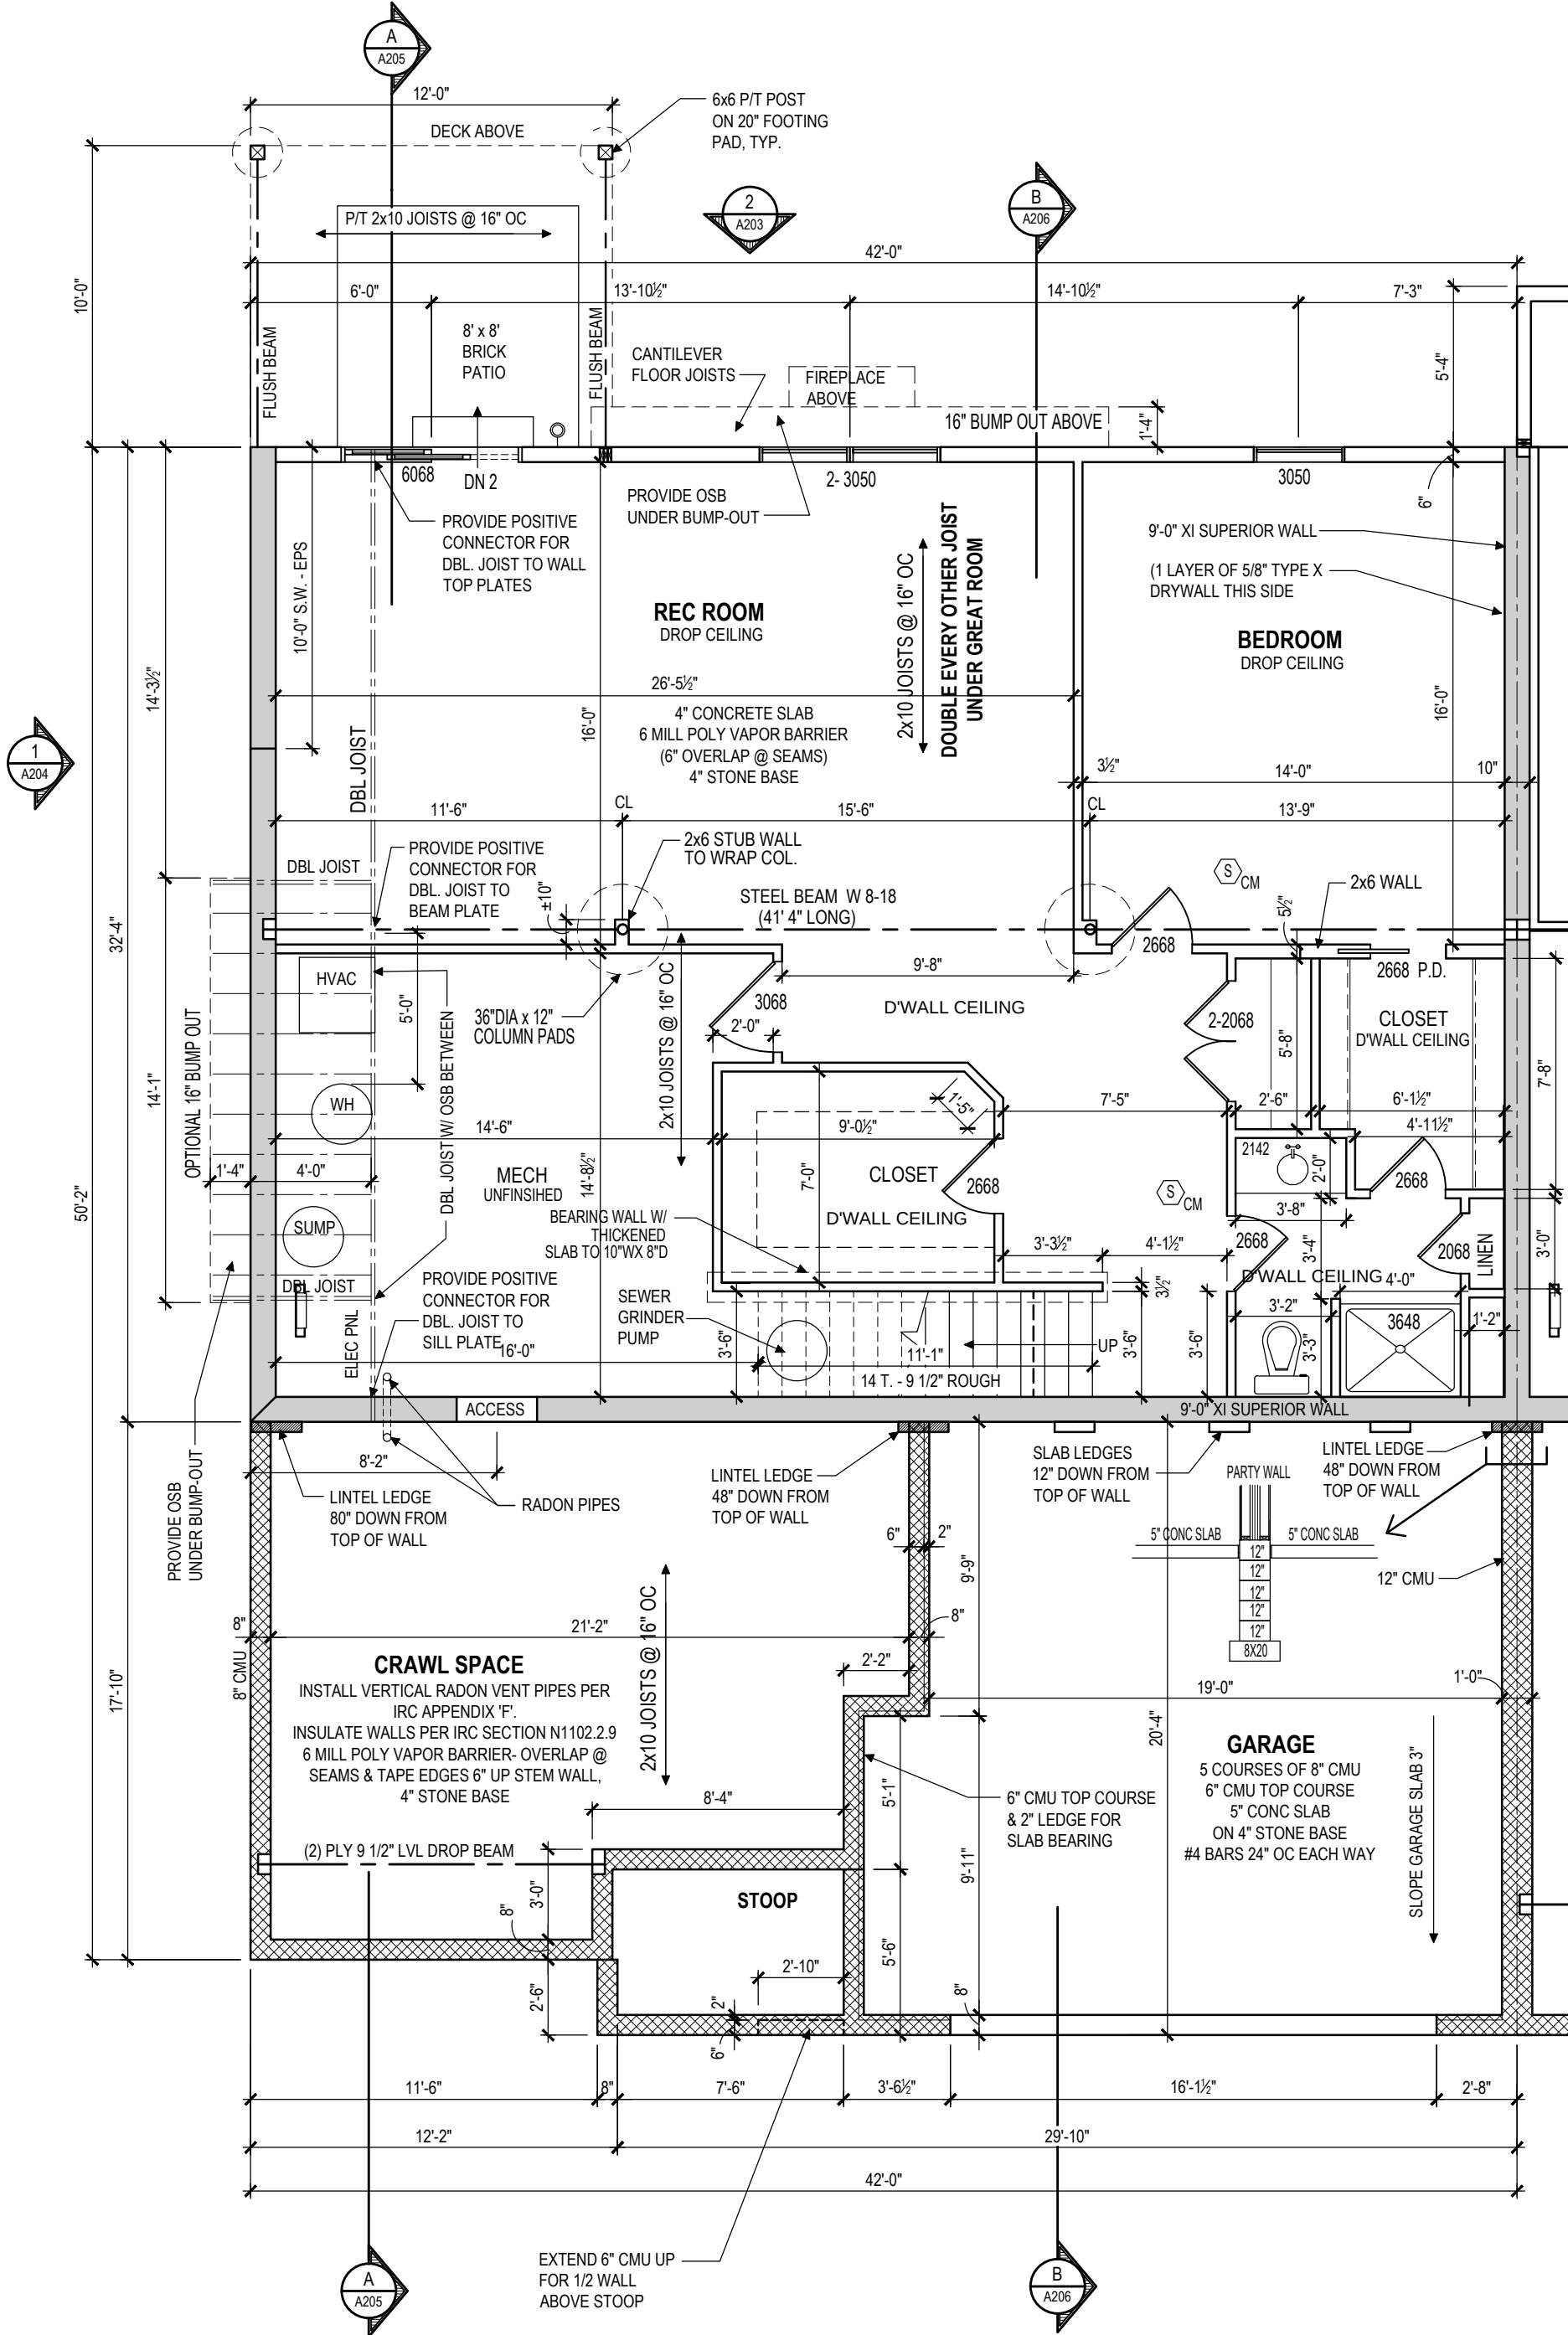

UNIT #51 - HUTTON - BASEMENT-FOUNDATION PLAN
SCALE: 3/16"=1'-0"

(4) UNIT TOWNHOUSE AT:

PEREGRINE: HUTTON #51
822 TALON WAY
COLUMBIA, PA 17512
WEST HEMPFIELD TOWNSHIP



Millfield
CONSTRUCTION COMPANY
2130 MARIETTA AVENUE
P.O. BOX 6370
LANCASTER, PA 17603
717-293-0293

THIS DRAWING IS THE PROPERTY AND
COPYRIGHT OF MILLFIELD CONSTRUCTION
COMPANY AND MAY NOT BE USED OR COPIED
WITHOUT THE EXPRESS WRITTEN PERMISSION
OF MILLFIELD CONSTRUCTION COMPANY

A201

DWG. NO.
PROJECT NO.
NDS 23-57
JULY 24, 2024
DATE:
MAY 26, 2023
LATEST REVISION
DATE: