


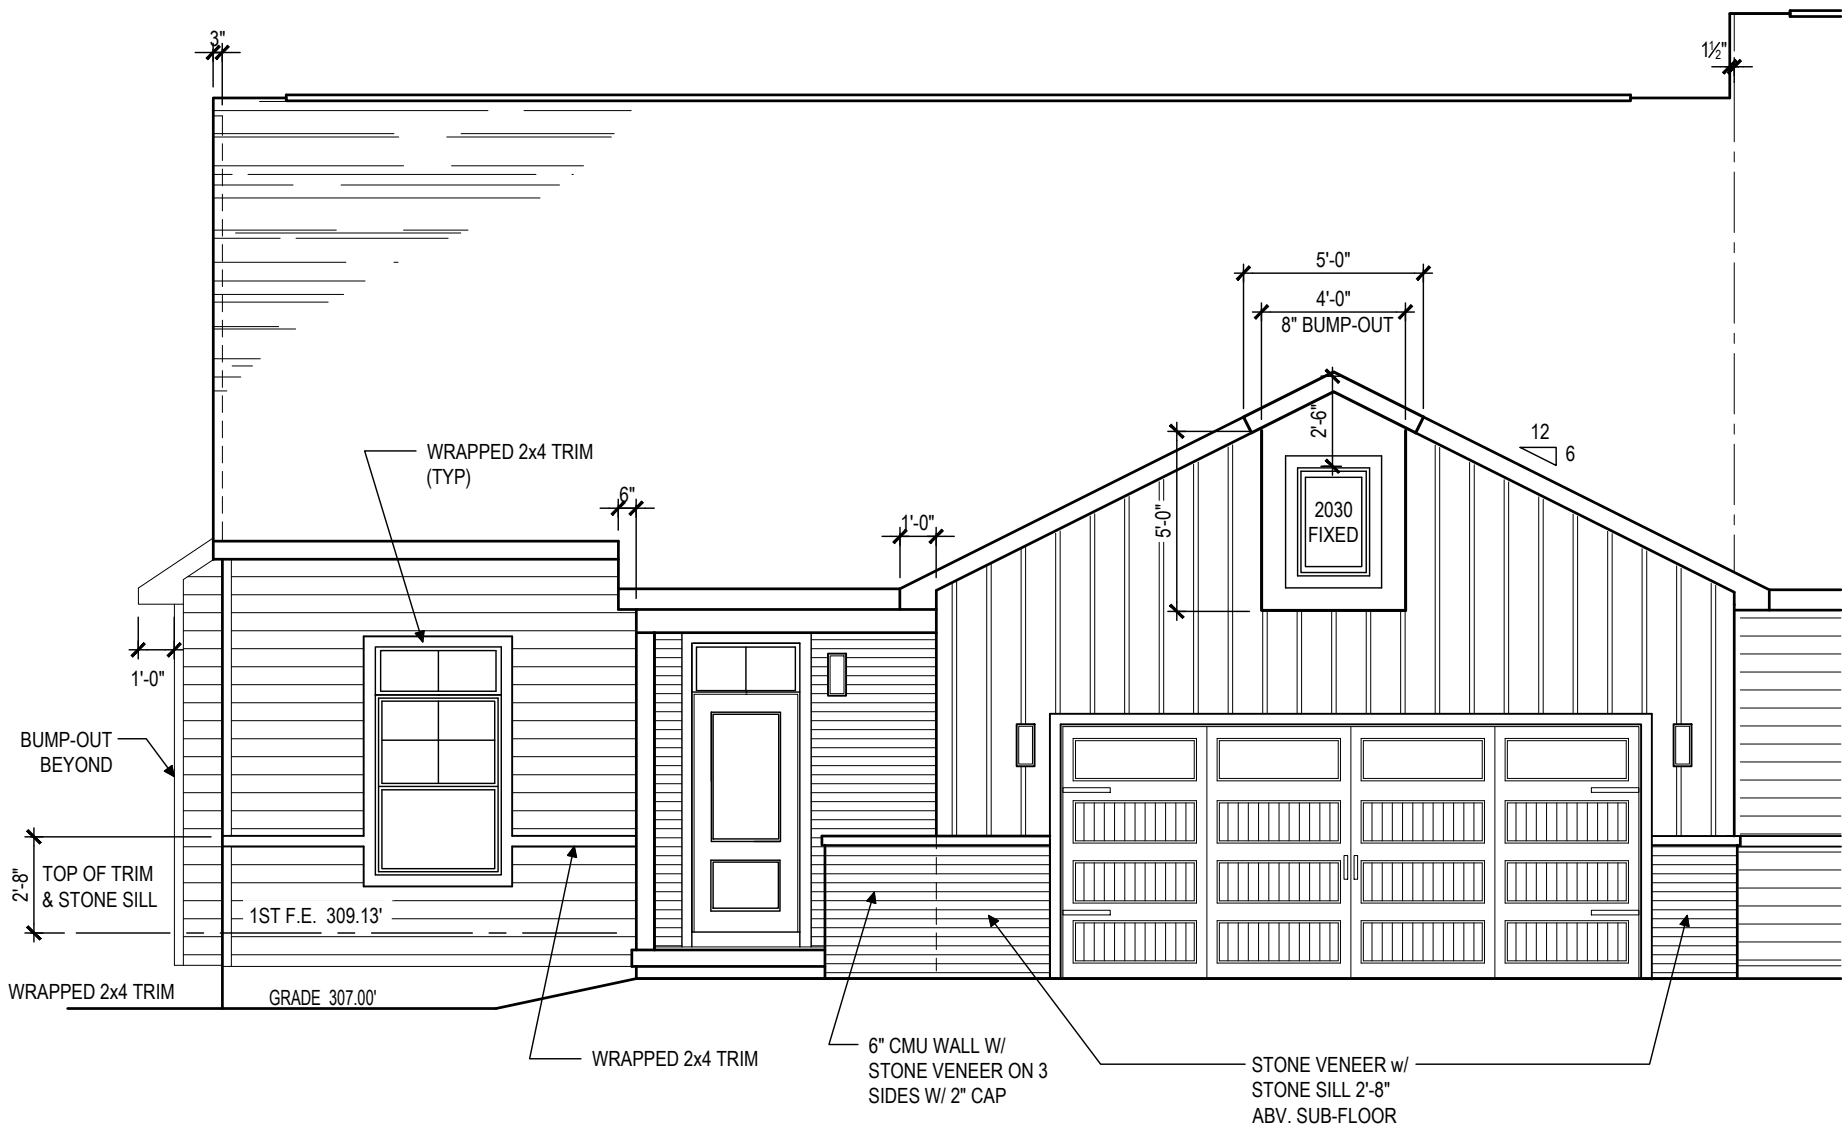

1
A203

UNIT #51 - HUTTON - FRONT ELEVATION

SCALE: 3/16"=1'-0"



1
A203

UNIT #51 - HUTTON - REAR ELEVATION

SCALE: 3/16"=1'-0"

(4) UNIT TOWNHOUSE AT:

PEREGRINE: HUTTON #51
822 TALON WAY
COLUMBIA, PA 17512
WEST HEMPFIELD TOWNSHIP



Millfield
CONSTRUCTION COMPANY
2130 MARIETTA AVENUE
P.O. BOX 6370
LANCASTER, PA 17603
717-293-0293

THIS DRAWING IS THE PROPERTY AND
COPYRIGHT OF MILLFIELD CONSTRUCTION
COMPANY AND MAY NOT BE USED OR COPIED
WITHOUT THE EXPRESS WRITTEN PERMISSION
OF MILLFIELD CONSTRUCTION COMPANY

A203

DWG NO.

PROJECT NO.

NDS 23-57

LATEST REVISION
DATE:

DATE:

MAY 26, 2023