


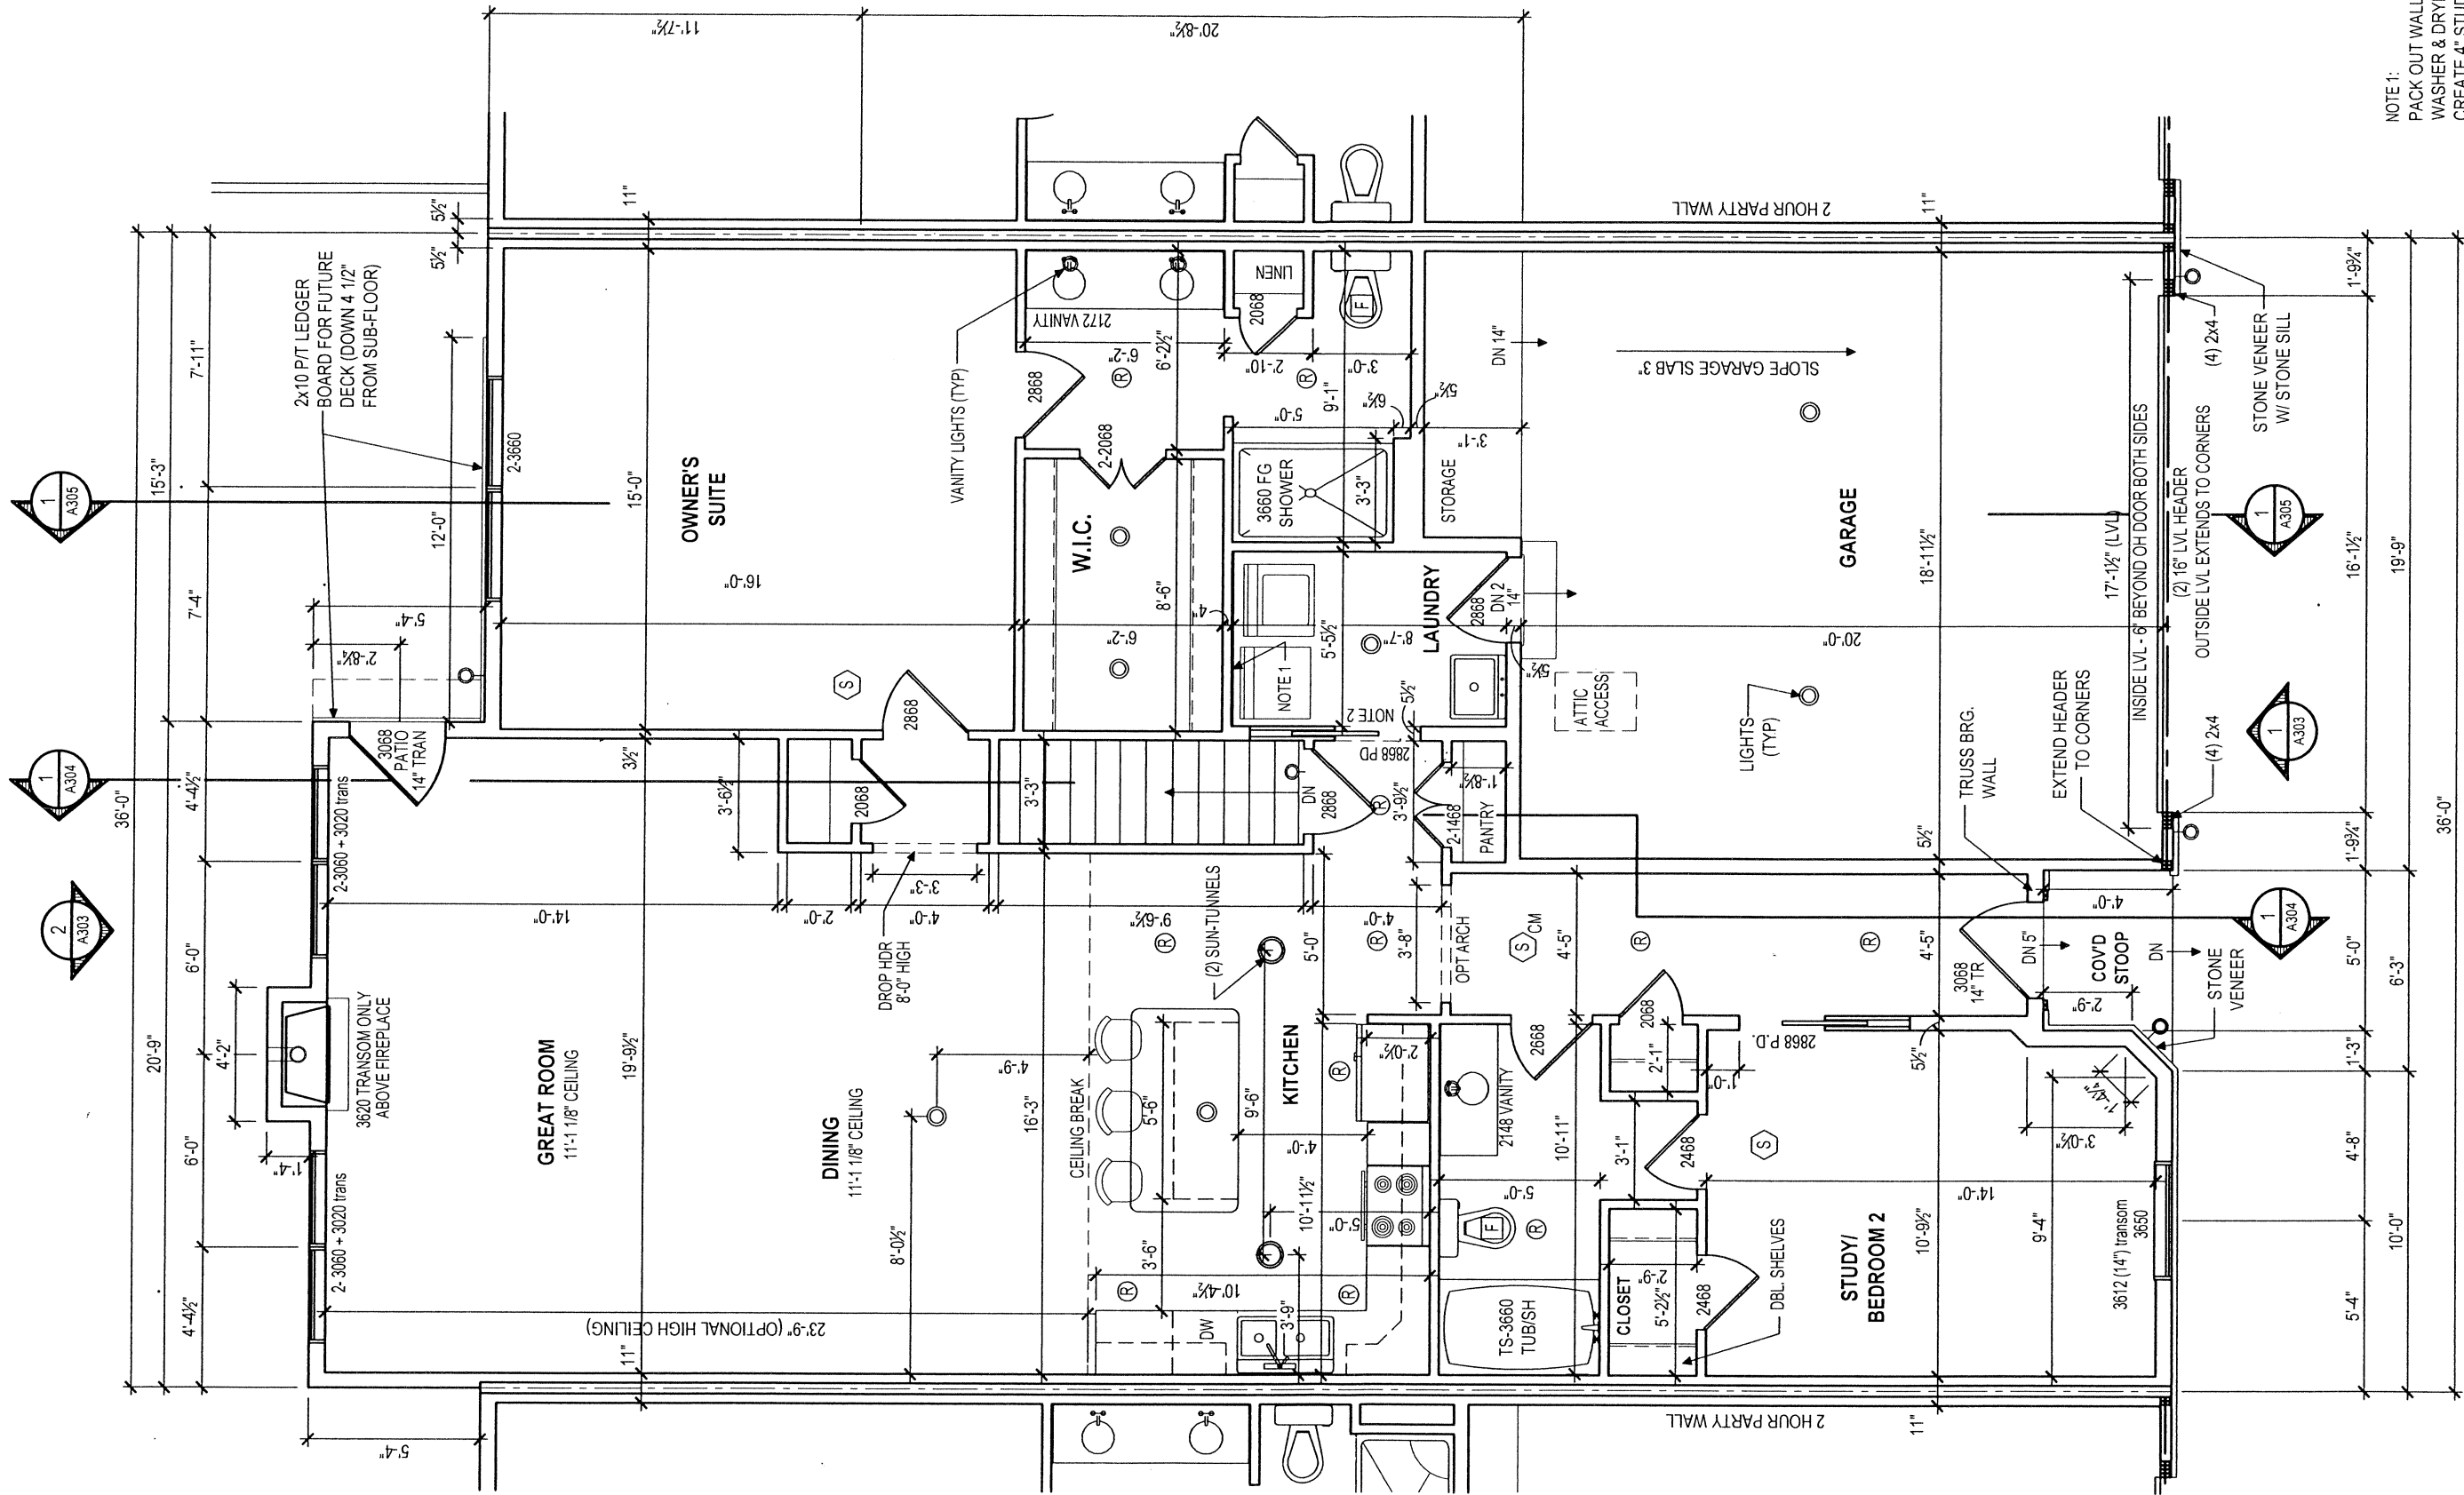

NOTE 1:
PACK OUT WALL BEHIND
WASHER & DRYER 1/2\" TO
CREATE 4\" STUD CAVITY

NOTE 2:
2x6 WALL @ POCKET DOOR

UNIT #52 - KENDAL - FIRST FLOOR PLAN

SCALE: 3/16\"=1'-0"

9'-1 1/8\" WALL HEIGHT


(4) UNIT TOWNHOUSE AT:
PEREGRINE: KENDAL #52
824 TALON WAY
COLUMBIA, PA 17512
WEST HEMPFIELD TOWNSHIP

DATE:
MAY 26, 2023

LATEST REVISION
DATE:
AUGUST 9, 2023

PROJECT NO.
NDS 23-57

DWG NO.
A302

 

Millfield
CONSTRUCTION COMPANY
2130 MARIETTA AVENUE
P.O. BOX 6370
LANCASTER, PA 17603
717-293-0293

THIS DRAWING IS THE PROPERTY AND
COPYRIGHT OF MILLFIELD CONSTRUCTION
COMPANY AND MAY NOT BE USED OR COPIED
WITHOUT THE EXPRESS WRITTEN PERMISSION
OF MILLFIELD CONSTRUCTION COMPANY