


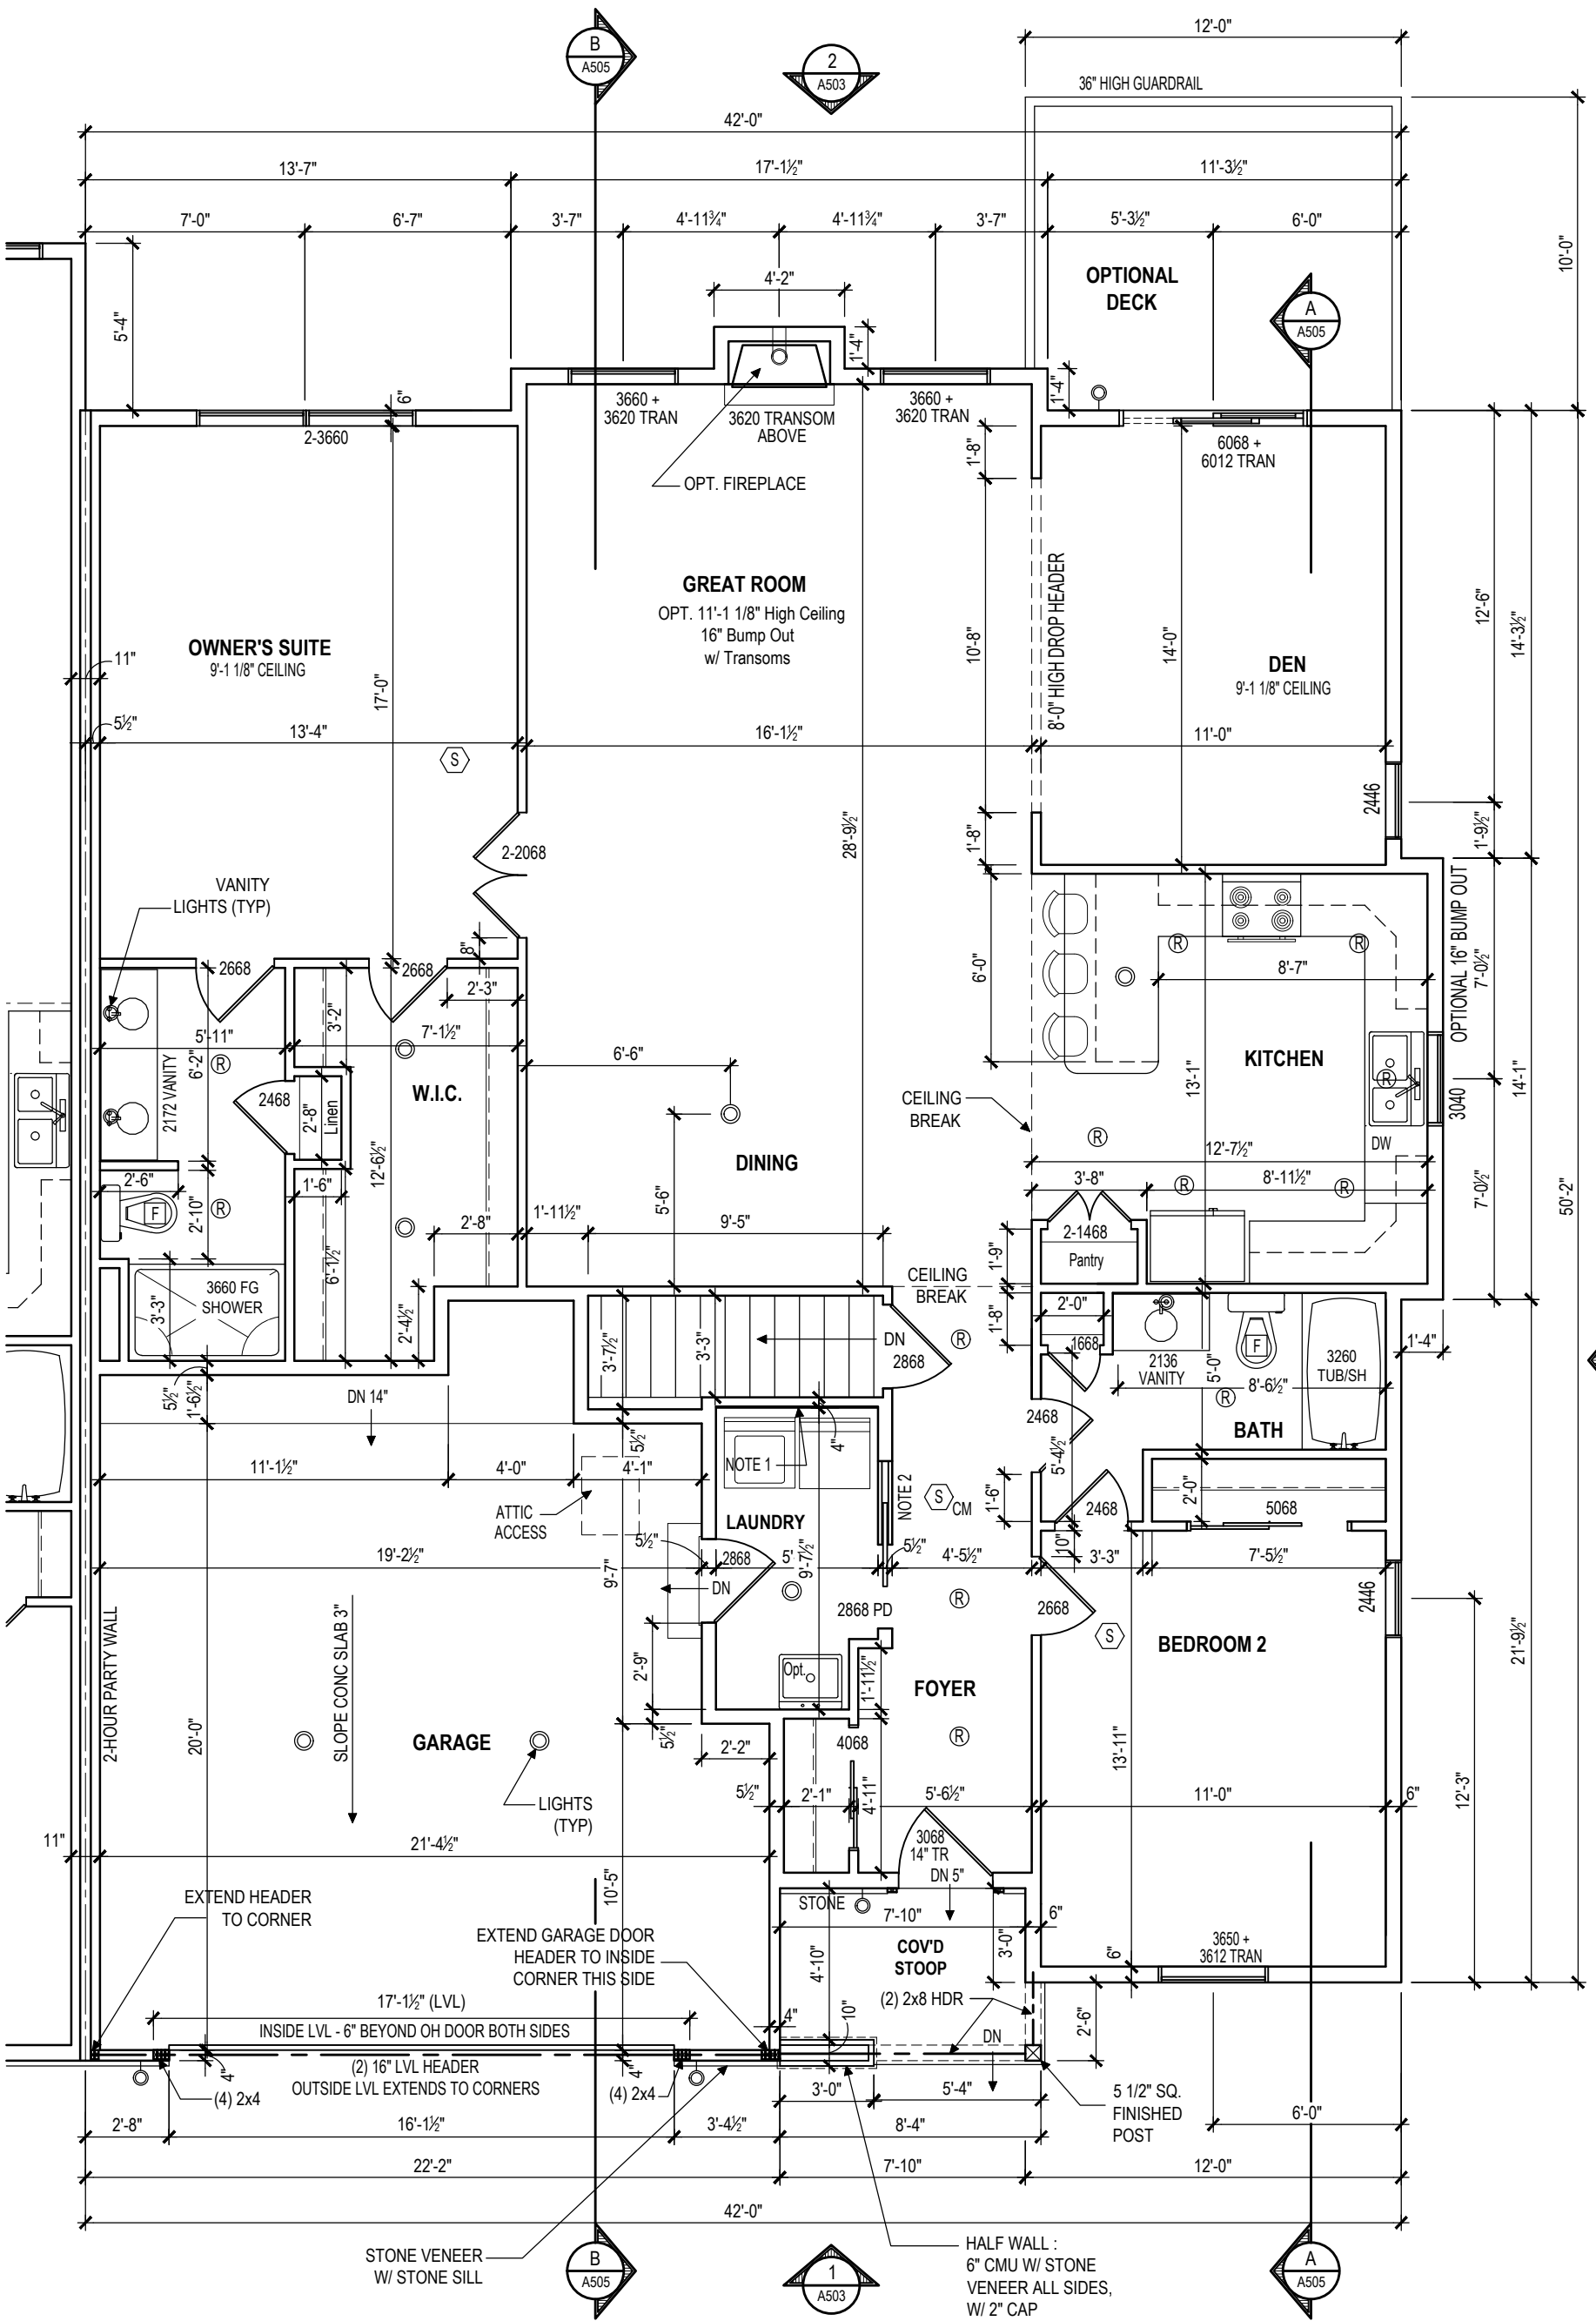

UNIT #54 - HUTTON - FLOOR PLAN

9'-1 1/8" WALL HEIGHT

SCALE: 3/16"=1'-0"

NOTE 1:
PACK OUT WALL BEHIND
WASHER & DRYER 1/2" TO
CREATE 4" STUD CAVITY

NOTE 2:
2x6 WALL @ POCKET DOOR

(4) UNIT TOWNHOUSE AT:

PEREGRINE: HUTTON #54
828 TALON WAY
COLUMBIA, PA 17512
WEST HEMPFIELD TOWNSHIP



Millfield
CONSTRUCTION COMPANY
2130 MARIETTA AVENUE
P.O. BOX 6370
LANCASTER, PA 17603
717-293-0293

THIS DRAWING IS THE PROPERTY AND
COPYRIGHT OF MILLFIELD CONSTRUCTION
COMPANY AND MAY NOT BE USED OR COPIED
WITHOUT THE EXPRESS WRITTEN PERMISSION
OF MILLFIELD CONSTRUCTION COMPANY

A502

DWG NO.
PROJECT NO.
NDS 23-57
JUNE 27, 2023
DATE:
MAY 26, 2023
LATEST REVISION