


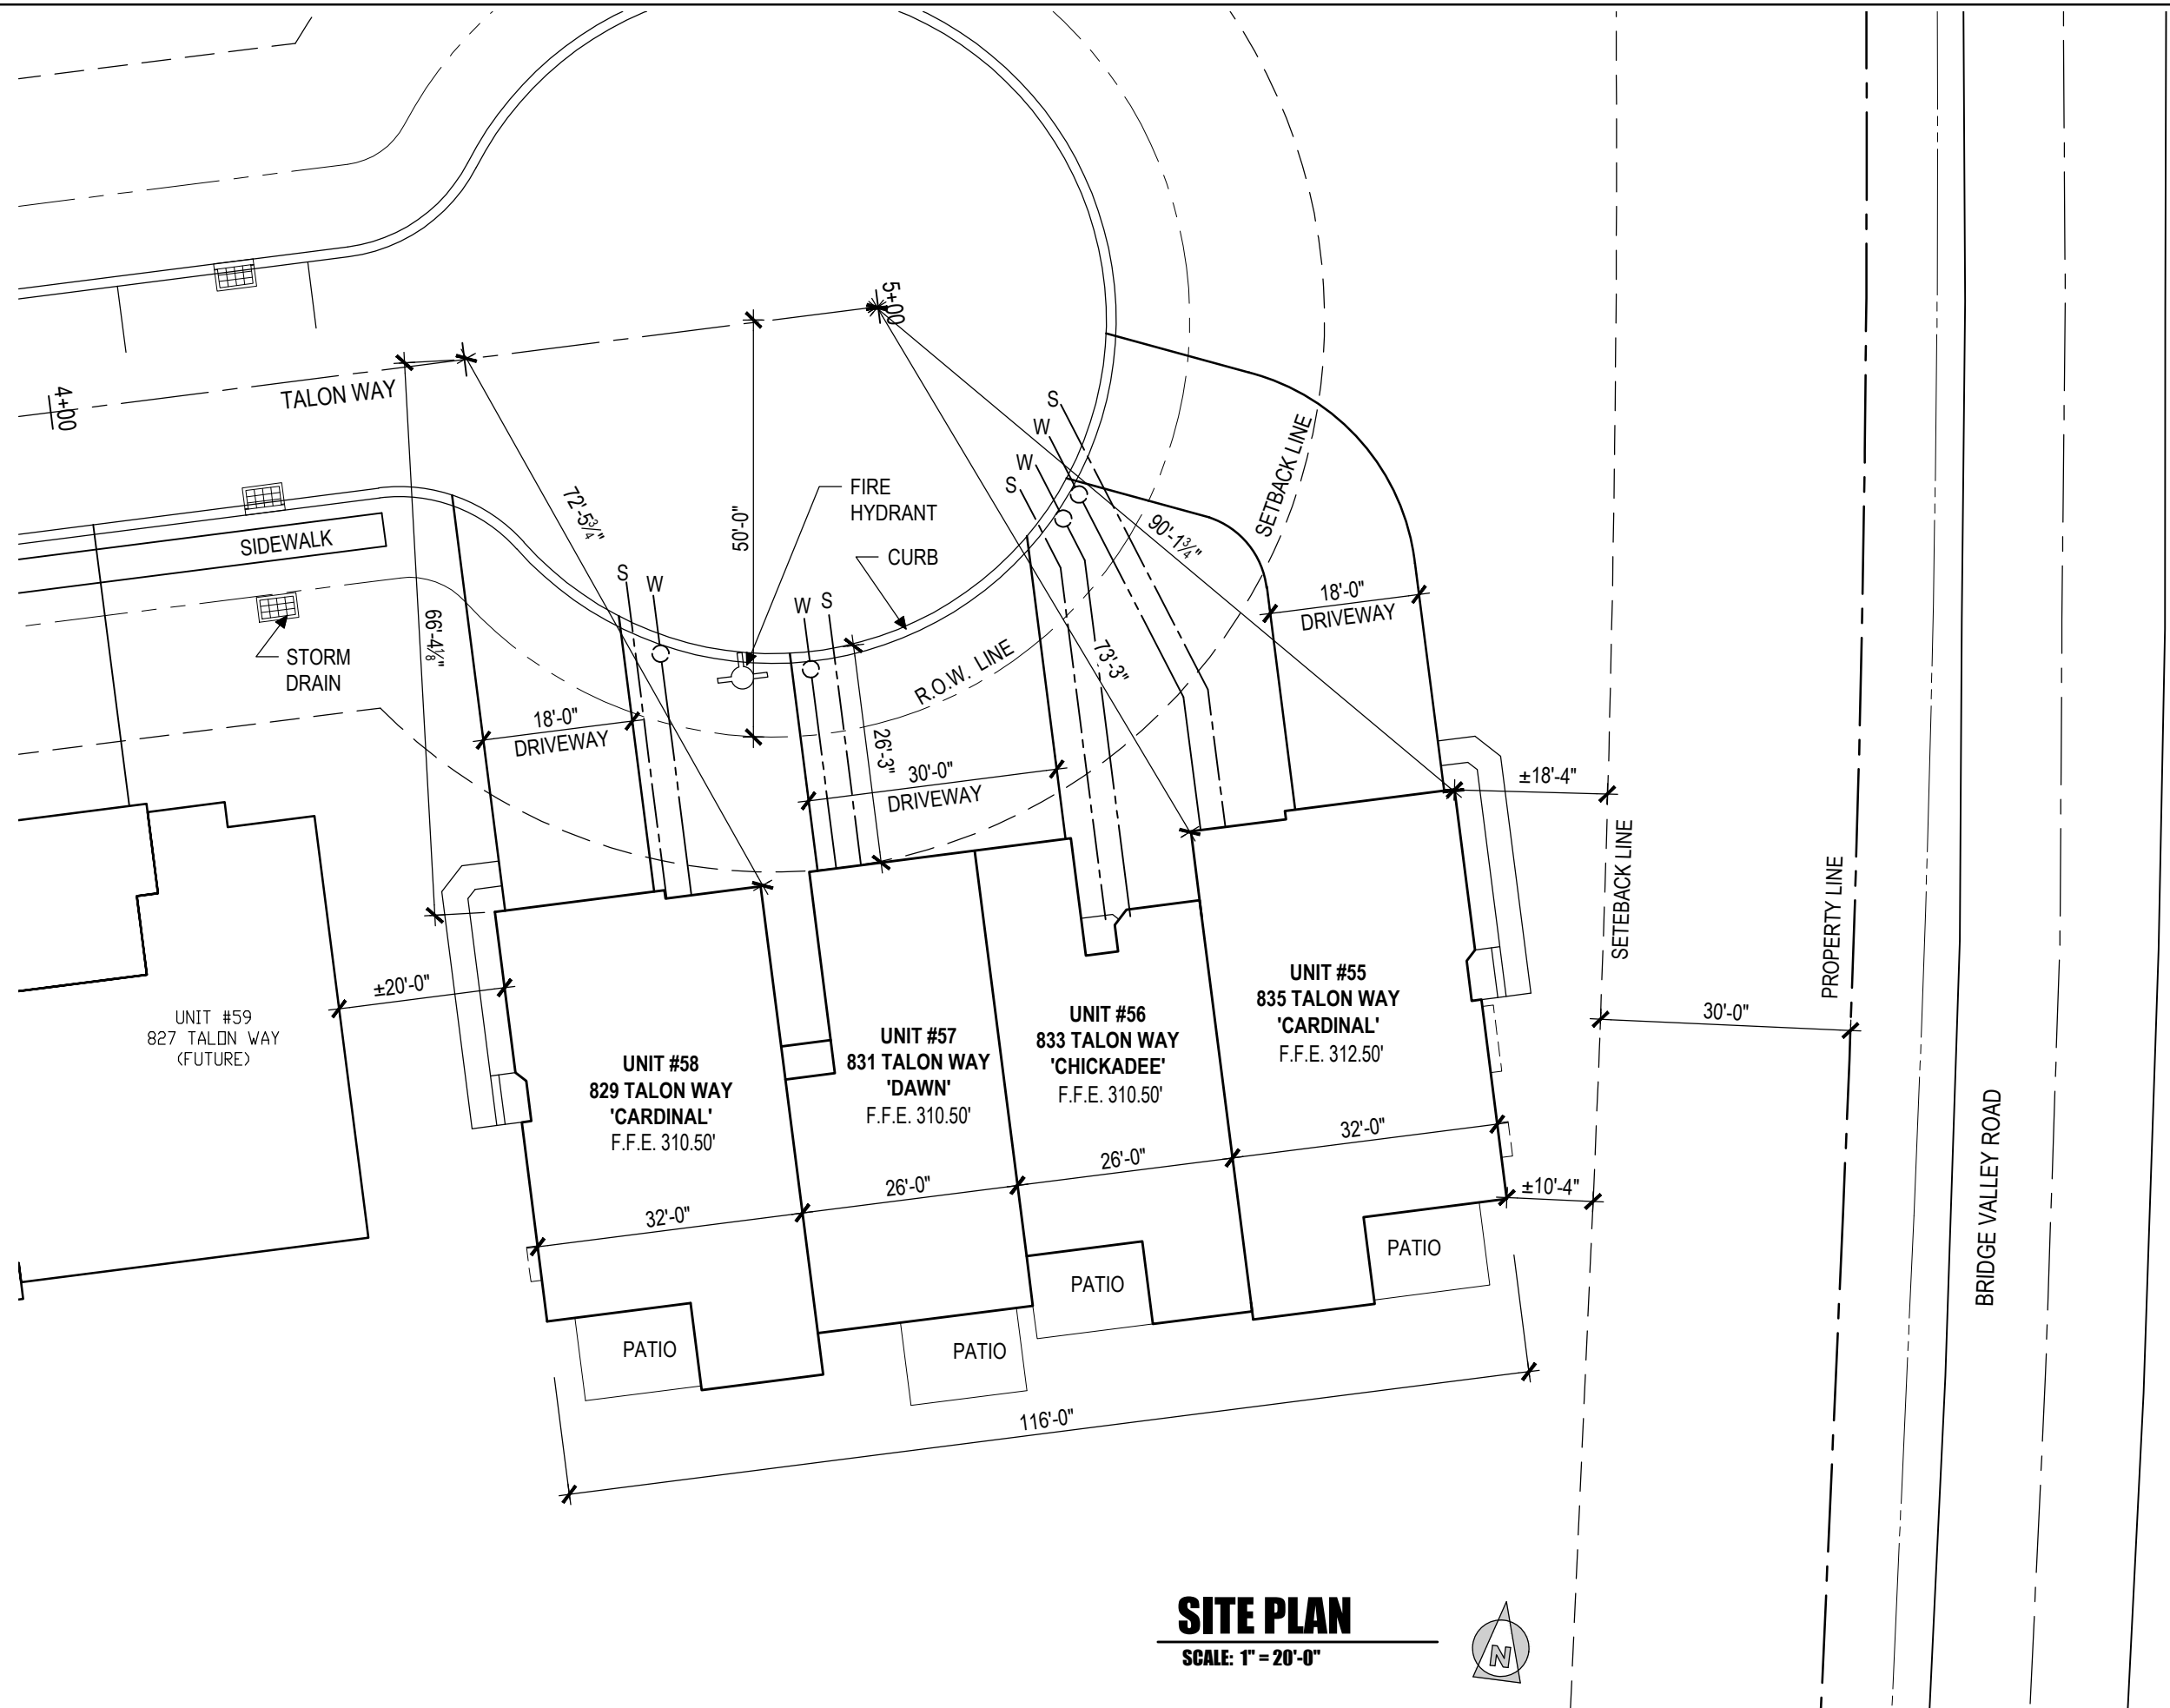

SITE PLAN
SCALE: 1" = 20'-0"



(4) UNIT TOWNHOUSE AT:

PEREGRINE: UNITS 55-58
835, 833, 831, 829 TALON WAY
COLUMBIA, PA 17512
WEST HEMPFIELD TOWNSHIP

DATE:
JULY 19, 2023

LATEST REVISION
DATE:
JULY 31, 2023

PROJECT NO.
NDS 23-74

DWG NO.

S101



Millfield
CONSTRUCTION COMPANY
2130 MARIETTA AVENUE
P.O. BOX 6370
LANCASTER, PA 17603
717-293-0293

THIS DRAWING IS THE PROPERTY AND
COPYRIGHT OF MILLFIELD CONSTRUCTION
COMPANY AND MAY NOT BE USED OR COPIED
WITHOUT THE EXPRESS WRITTEN PERMISSION
OF MILLFIELD CONSTRUCTION COMPANY