


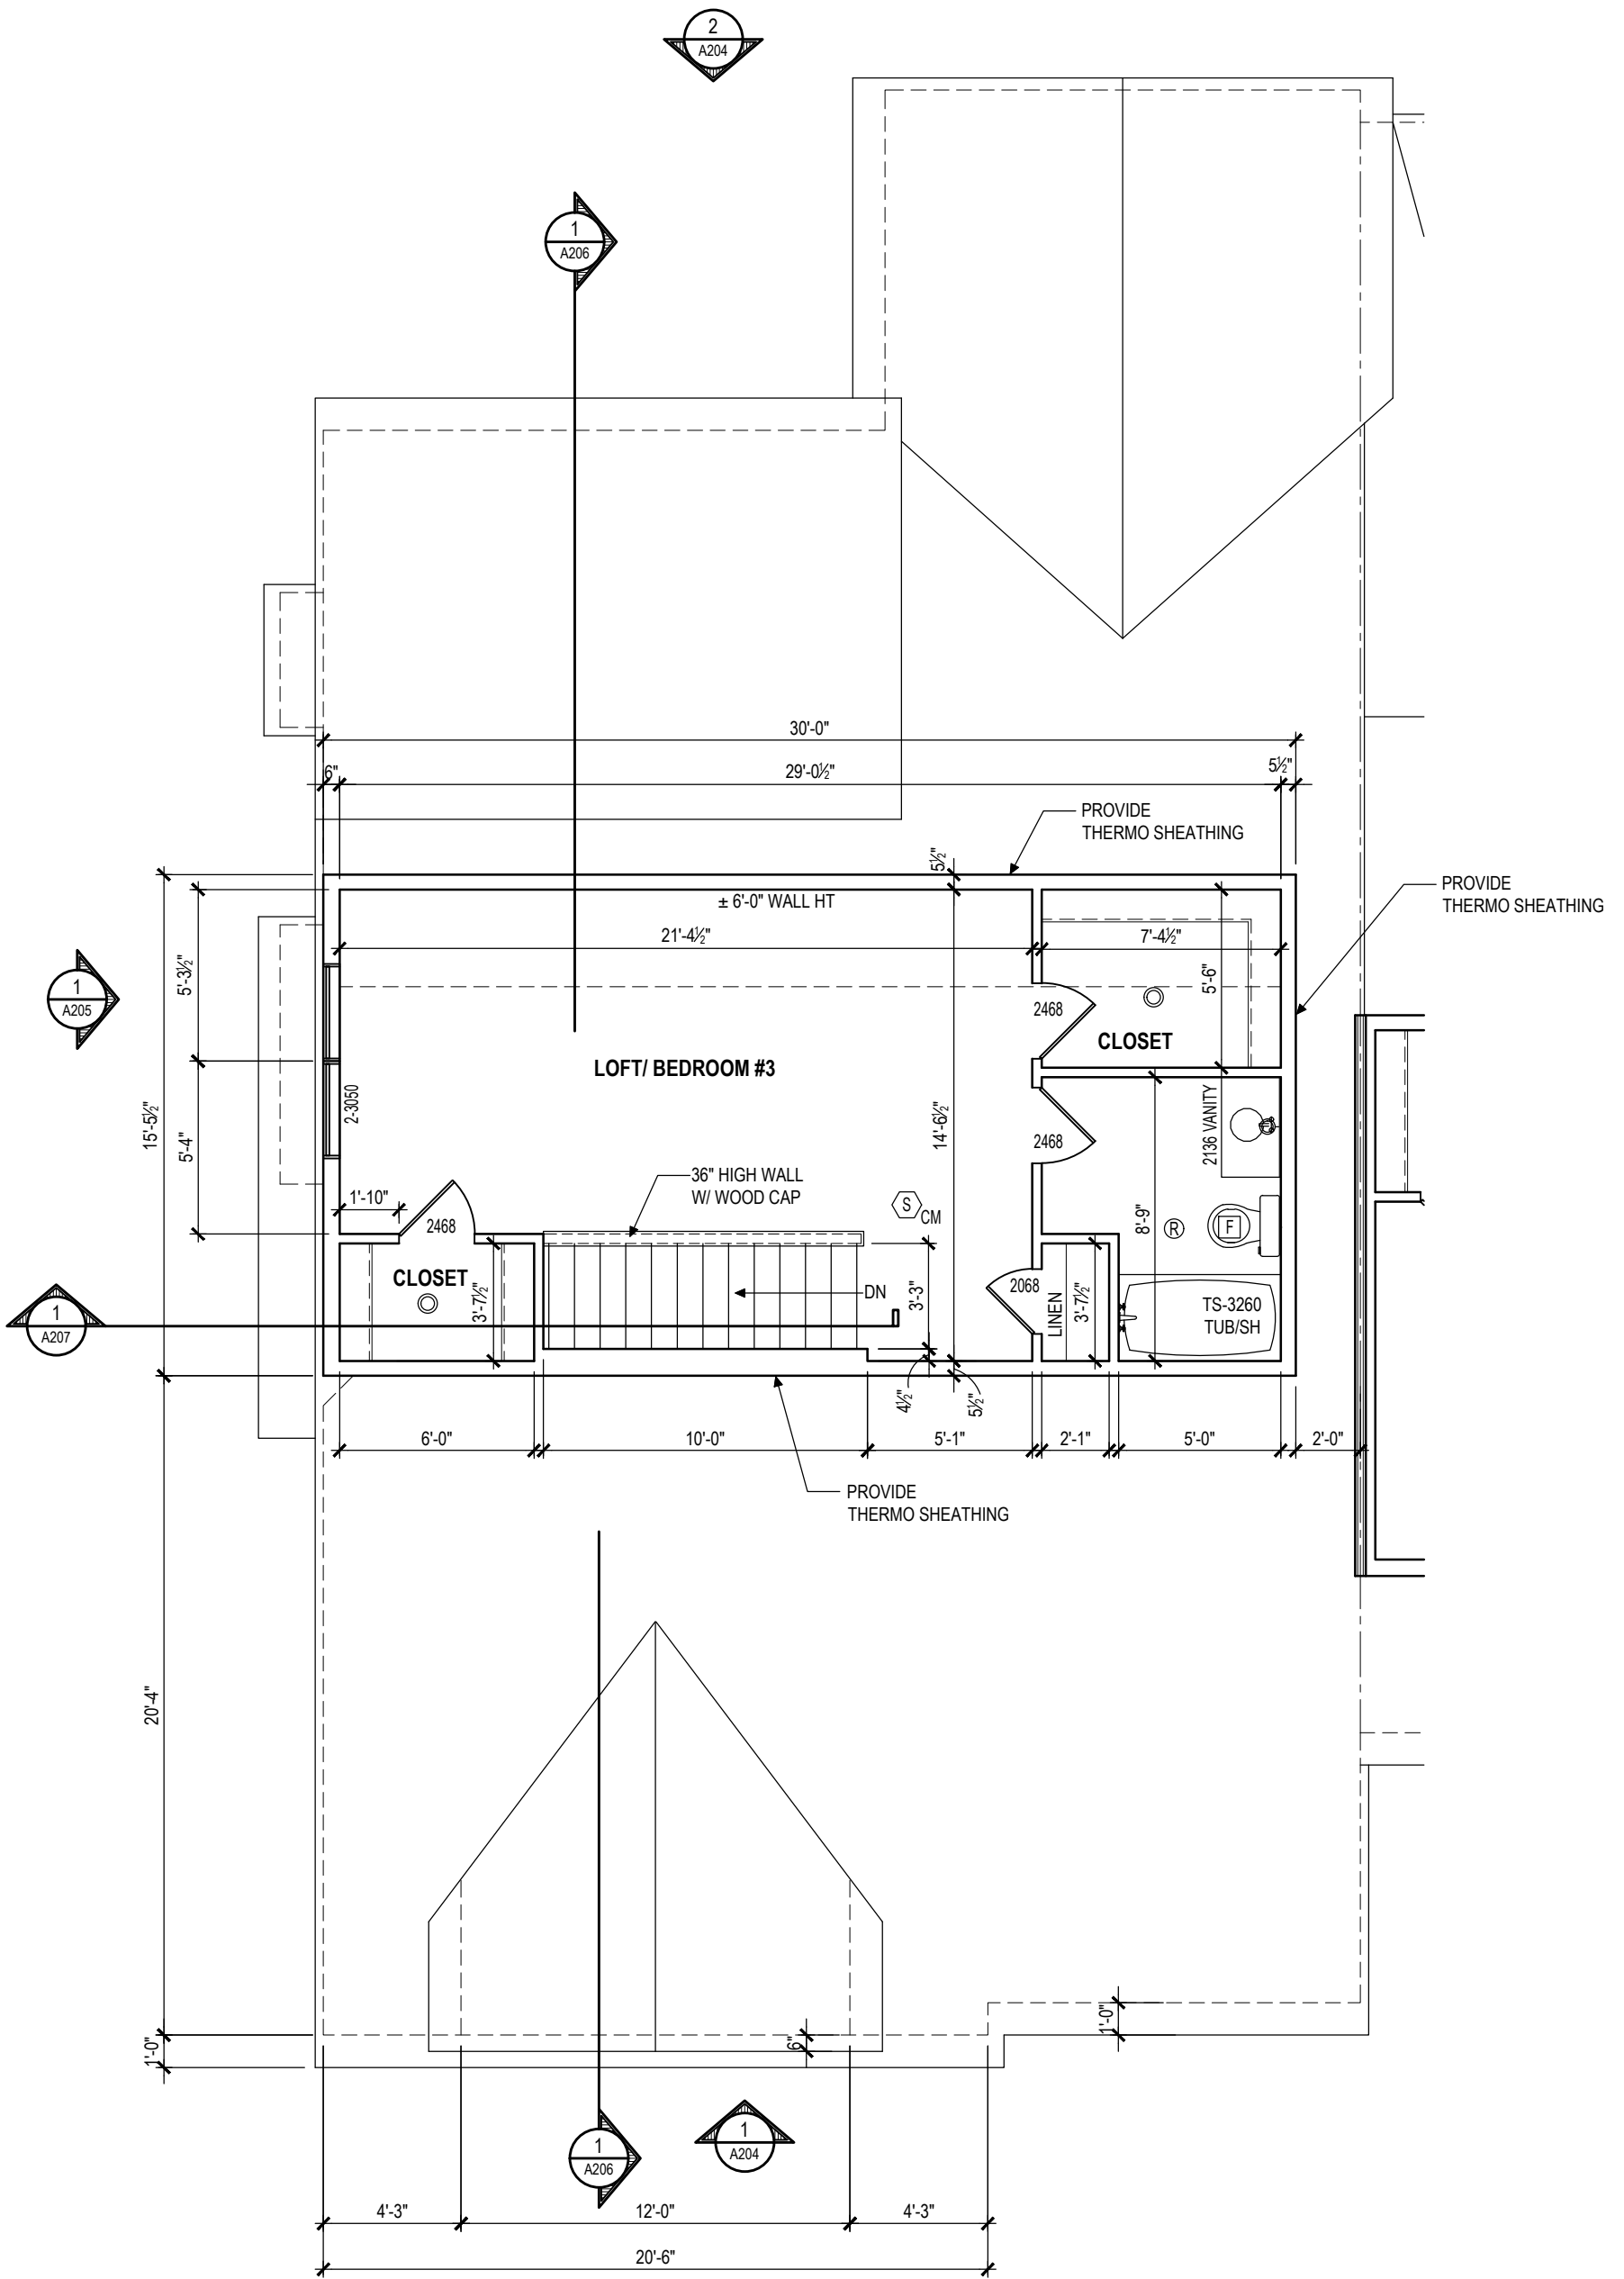

**UNIT #55 CARDINAL - SECOND FLOOR PLAN**

SCALE: 3/16"=1'-0"

8'-1 1/8" WALL HEIGHT

**A203**

DWG NO.

PROJECT NO.

NDS 23-74

LATEST REVISION

DATE:

JUL Y 19, 2023

DATE:

(4) UNIT TOWNHOUSE AT:  
**PEREGRINE: CARDINAL #55**  
835 TALON WAY  
COLUMBIA, PA 17512  
WEST HEMPFIELD TOWNSHIP



**Millfield**  
CONSTRUCTION COMPANY  
2130 MARIETTA AVENUE  
P.O. BOX 6370  
LANCASTER, PA 17603  
717-293-0293

THIS DRAWING IS THE PROPERTY AND  
COPYRIGHT OF MILLFIELD CONSTRUCTION  
COMPANY AND MAY NOT BE USED OR COPIED  
WITHOUT THE EXPRESS WRITTEN PERMISSION  
OF MILLFIELD CONSTRUCTION COMPANY