


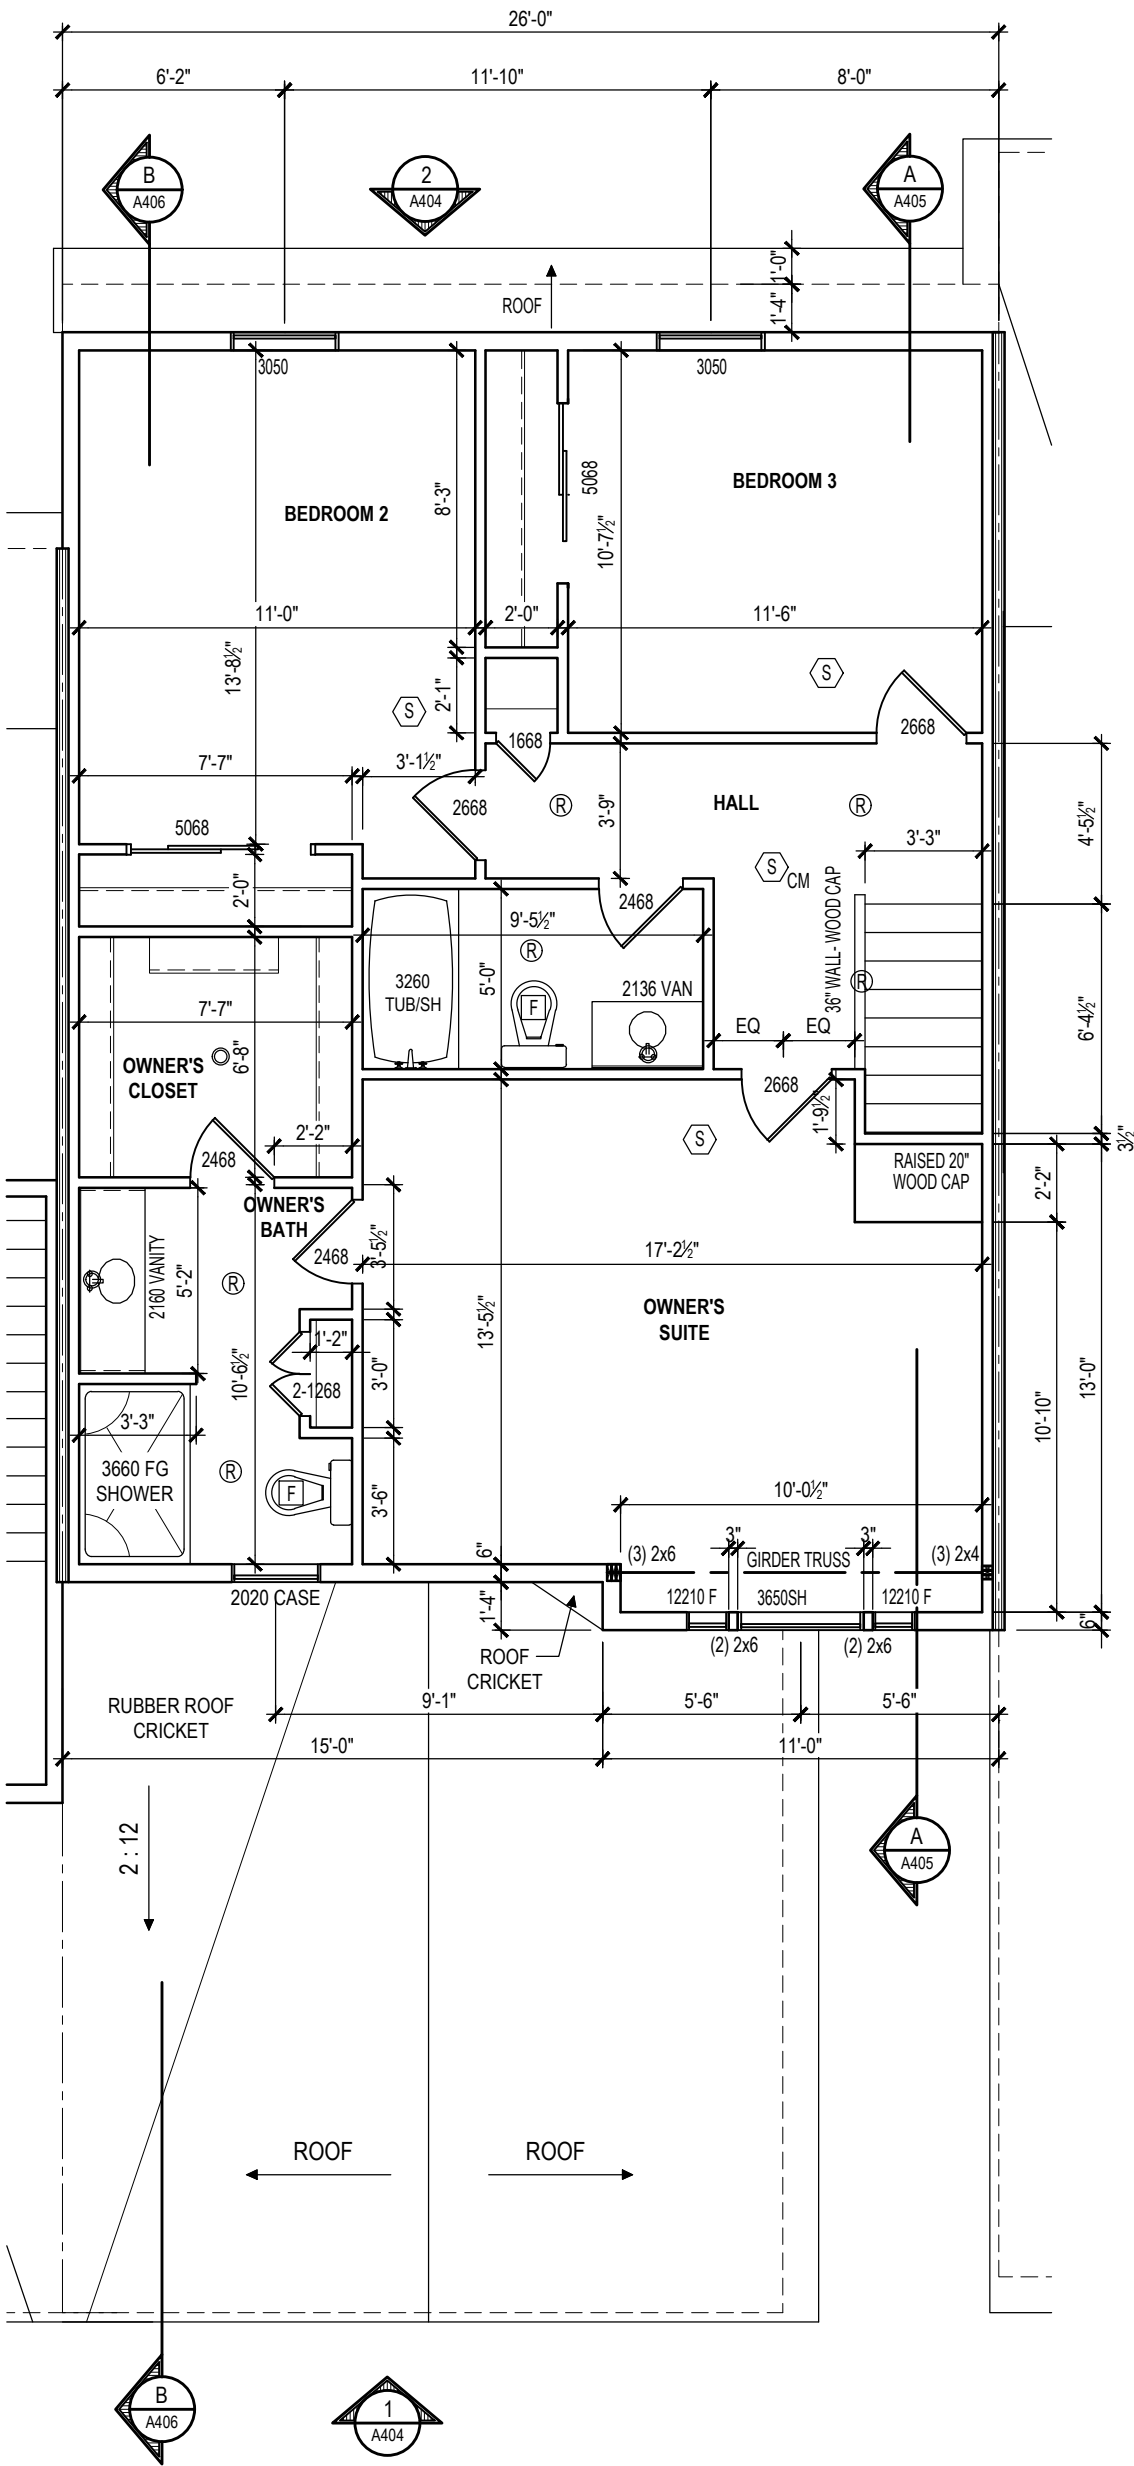

UNIT #57 DAWN - SECOND FLOOR PLAN

SCALE: 3/16"=1'-0"

8'-1 1/8" WALL HEIGHT

A403

DWG NO.

PROJECT NO.

NDS 23-74

LATEST REVISION


DATE:

OCTOBER 4, 2023

DATE:

JULY 19, 2023

(4) UNIT TOWNHOUSE AT:
PEREGRINE: DAWN #57
831 TALON WAY
COLUMBIA, PA 17512
WEST HEMPFIELD TOWNSHIP

 

Millfield
CONSTRUCTION COMPANY
2130 MARIETTA AVENUE
P.O. BOX 6370
LANCASTER, PA 17603
717-293-0293

THIS DRAWING IS THE PROPERTY AND
COPYRIGHT OF MILLFIELD CONSTRUCTION
COMPANY AND MAY NOT BE USED OR COPIED
WITHOUT THE EXPRESS WRITTEN PERMISSION
OF MILLFIELD CONSTRUCTION COMPANY