


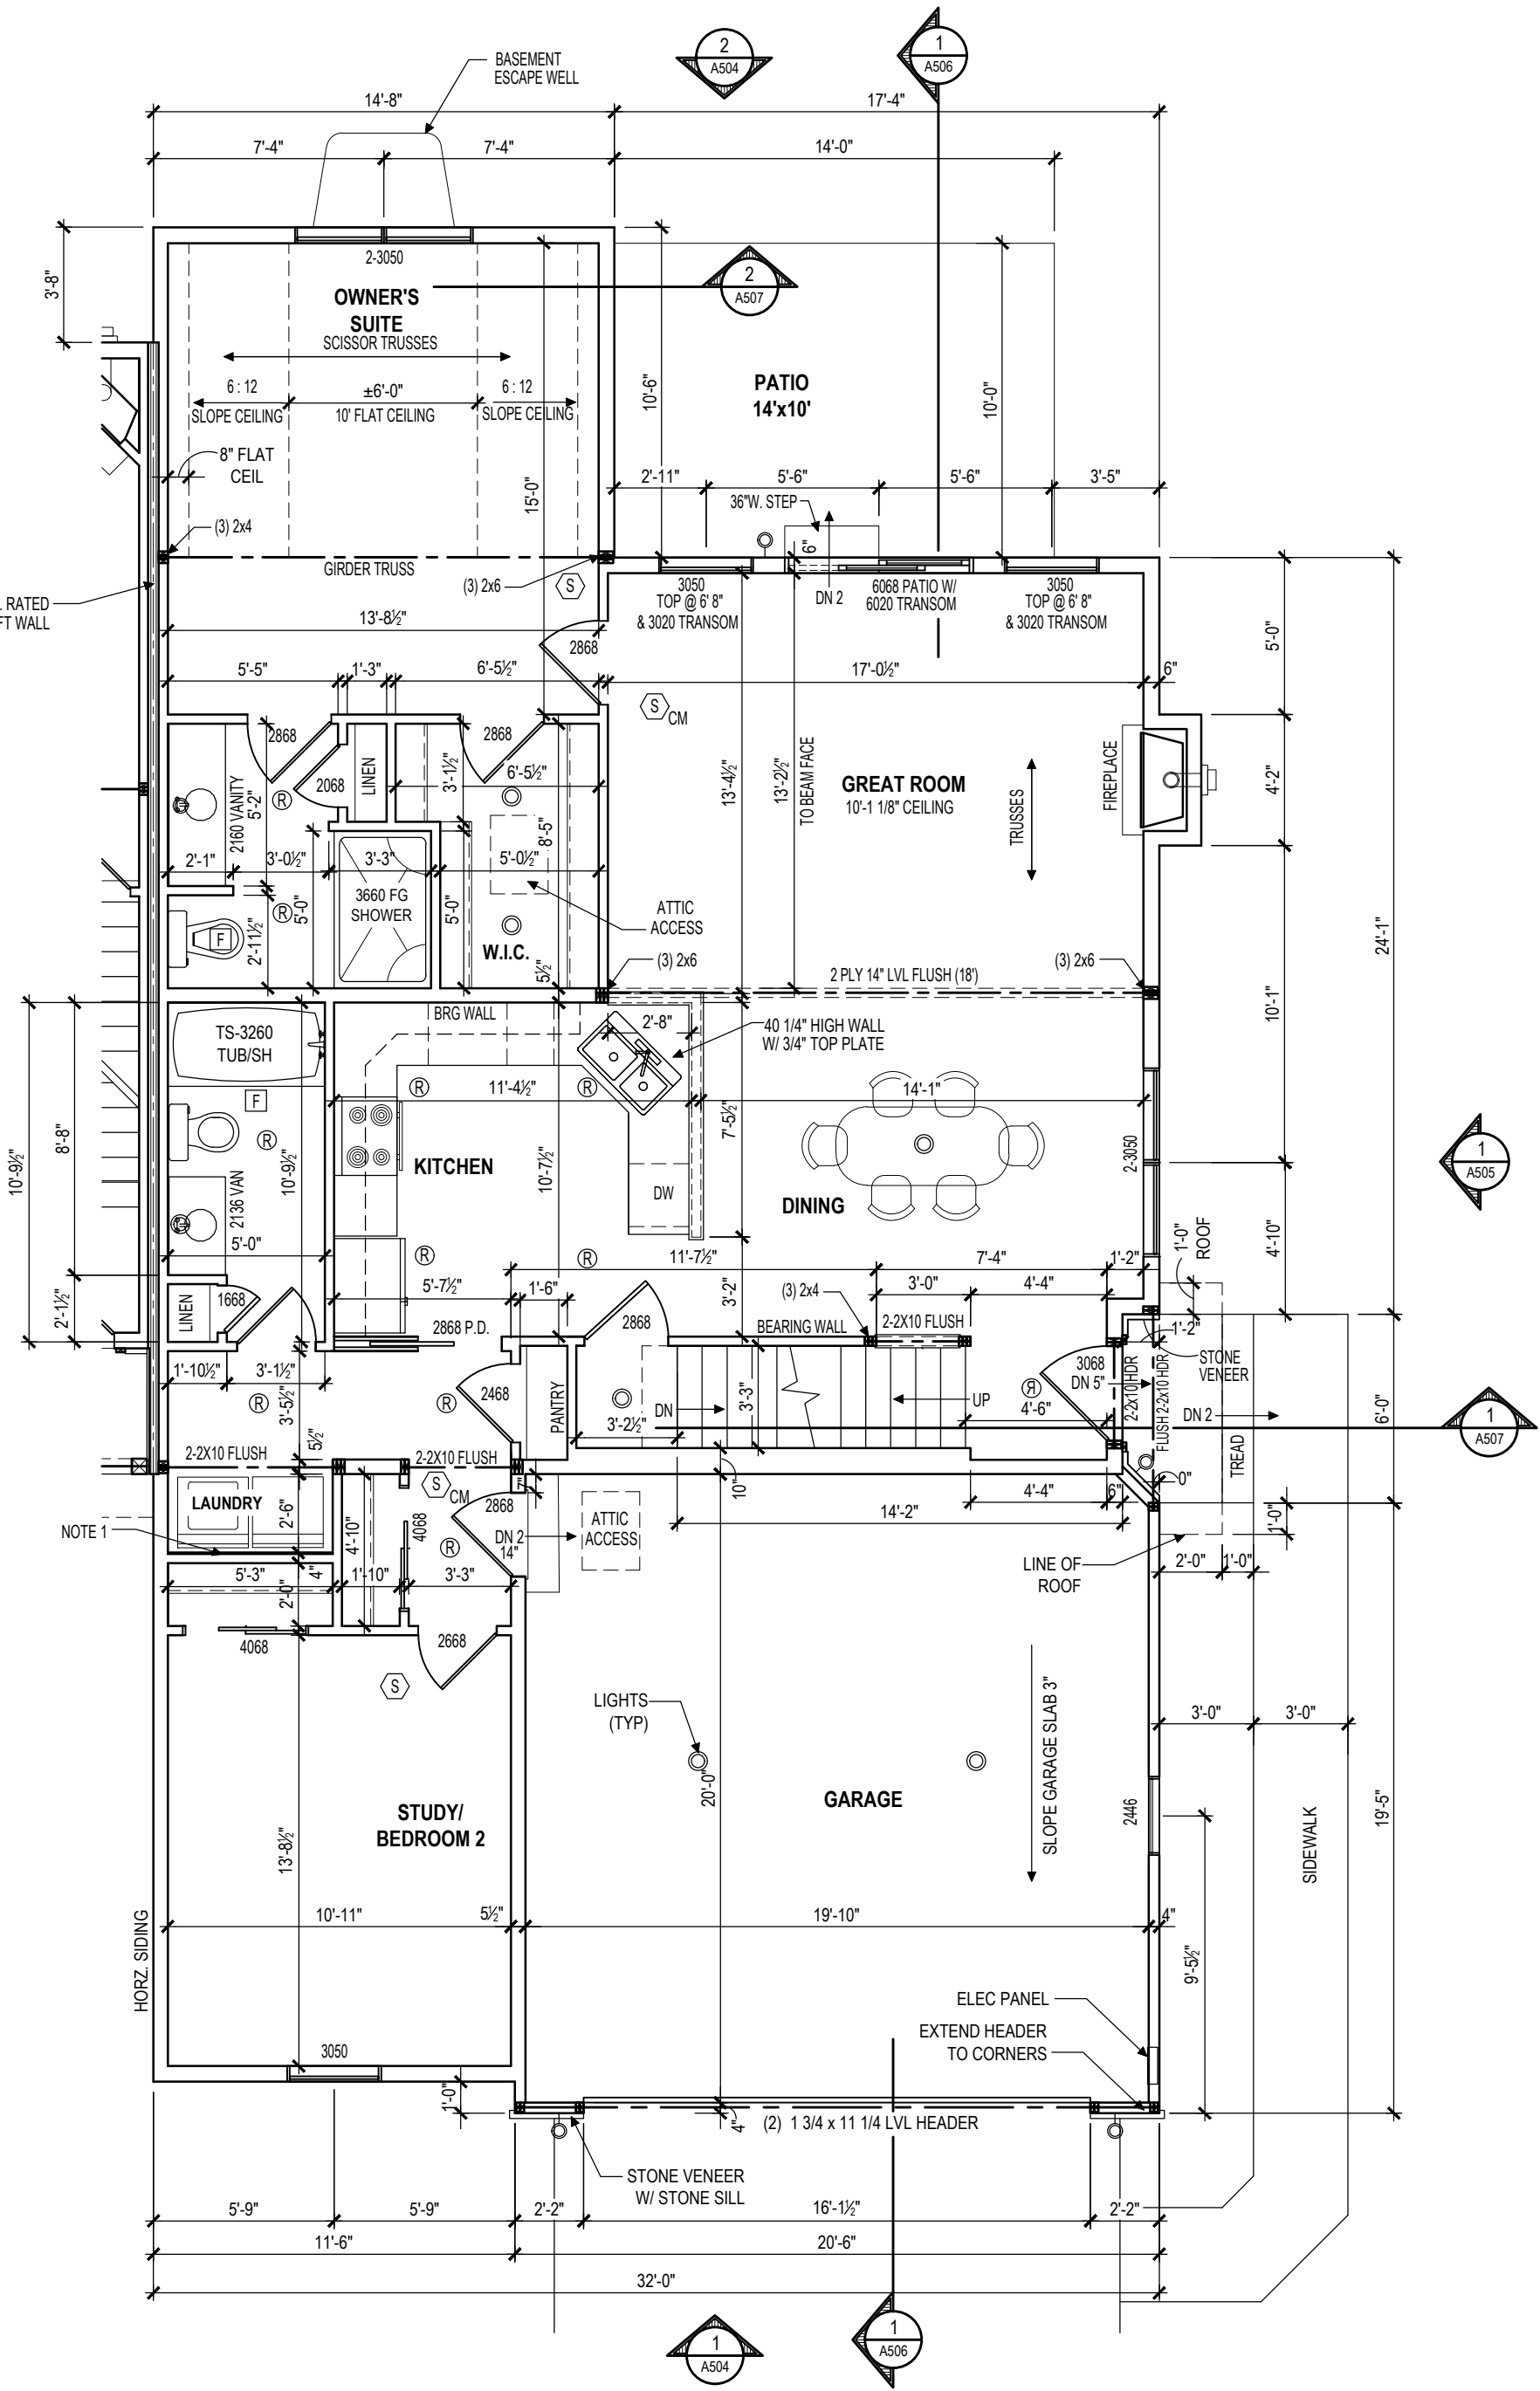

UNIT #58 CARDINAL - FIRST FLOOR PLAN

SCALE: 3/16"=1'-0"


8'-1 1/8" WALL HEIGHT

NOTE 1:
PACK OUT WALL BEHIND
WASHER & DRYER 1/2" TO
CREATE 4" STUD CAVITY

A502

DWG. NO.
PROJECT NO.
NDS 23-74
LATEST REVISION
DATE:
OCTOBER 5, 2023
DATE:
JULY 19, 2023

(4) UNIT TOWNHOUSE AT:
PEREGRINE: CARDINAL #58
829 TALON WAY
COLUMBIA, PA 17512
WEST HEMPFIELD TOWNSHIP

 

Millfield
CONSTRUCTION COMPANY
2130 MARIETTA AVENUE
P.O. BOX 6370
LANCASTER, PA 17603
717-293-0293

THIS DRAWING IS THE PROPERTY AND
COPYRIGHT OF MILLFIELD CONSTRUCTION
COMPANY AND MAY NOT BE USED OR COPIED
WITHOUT THE EXPRESS WRITTEN PERMISSION
OF MILLFIELD CONSTRUCTION COMPANY