


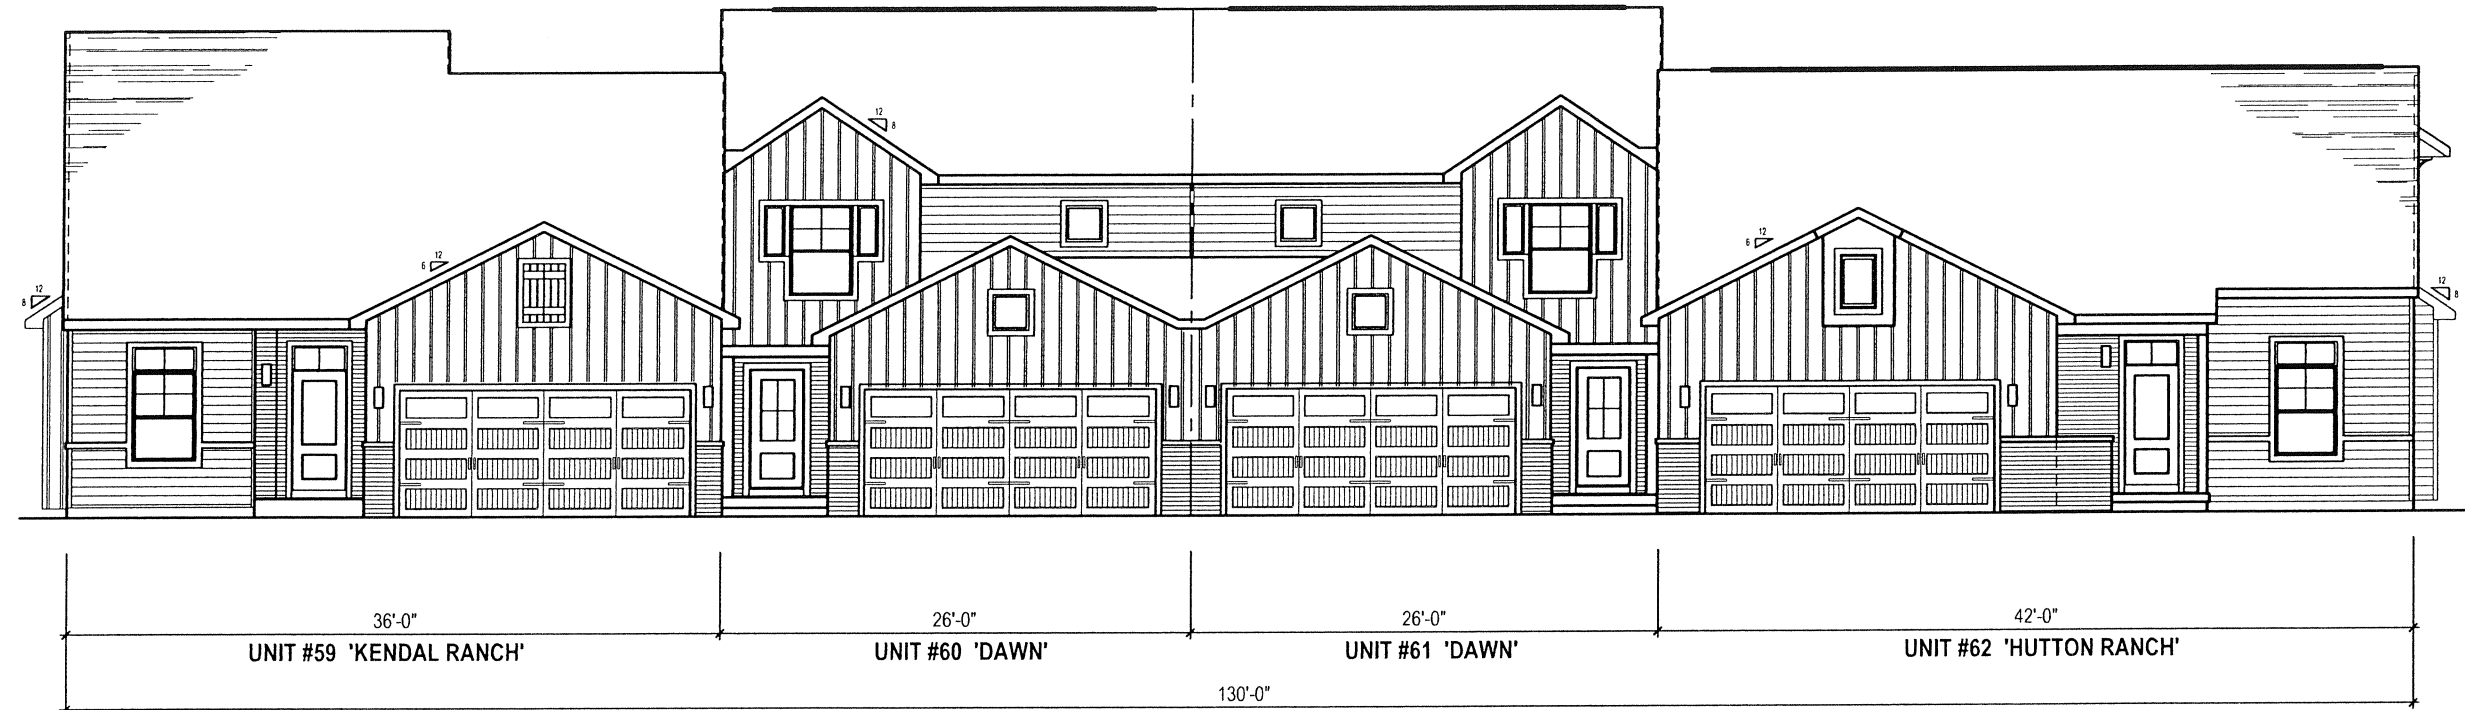


1
A104

OVERALL FRONT ELEVATION

SCALE: 3/32" = 1'-0"

SEE ALSO ENLARGED INDIVIDUAL UNIT PLANS

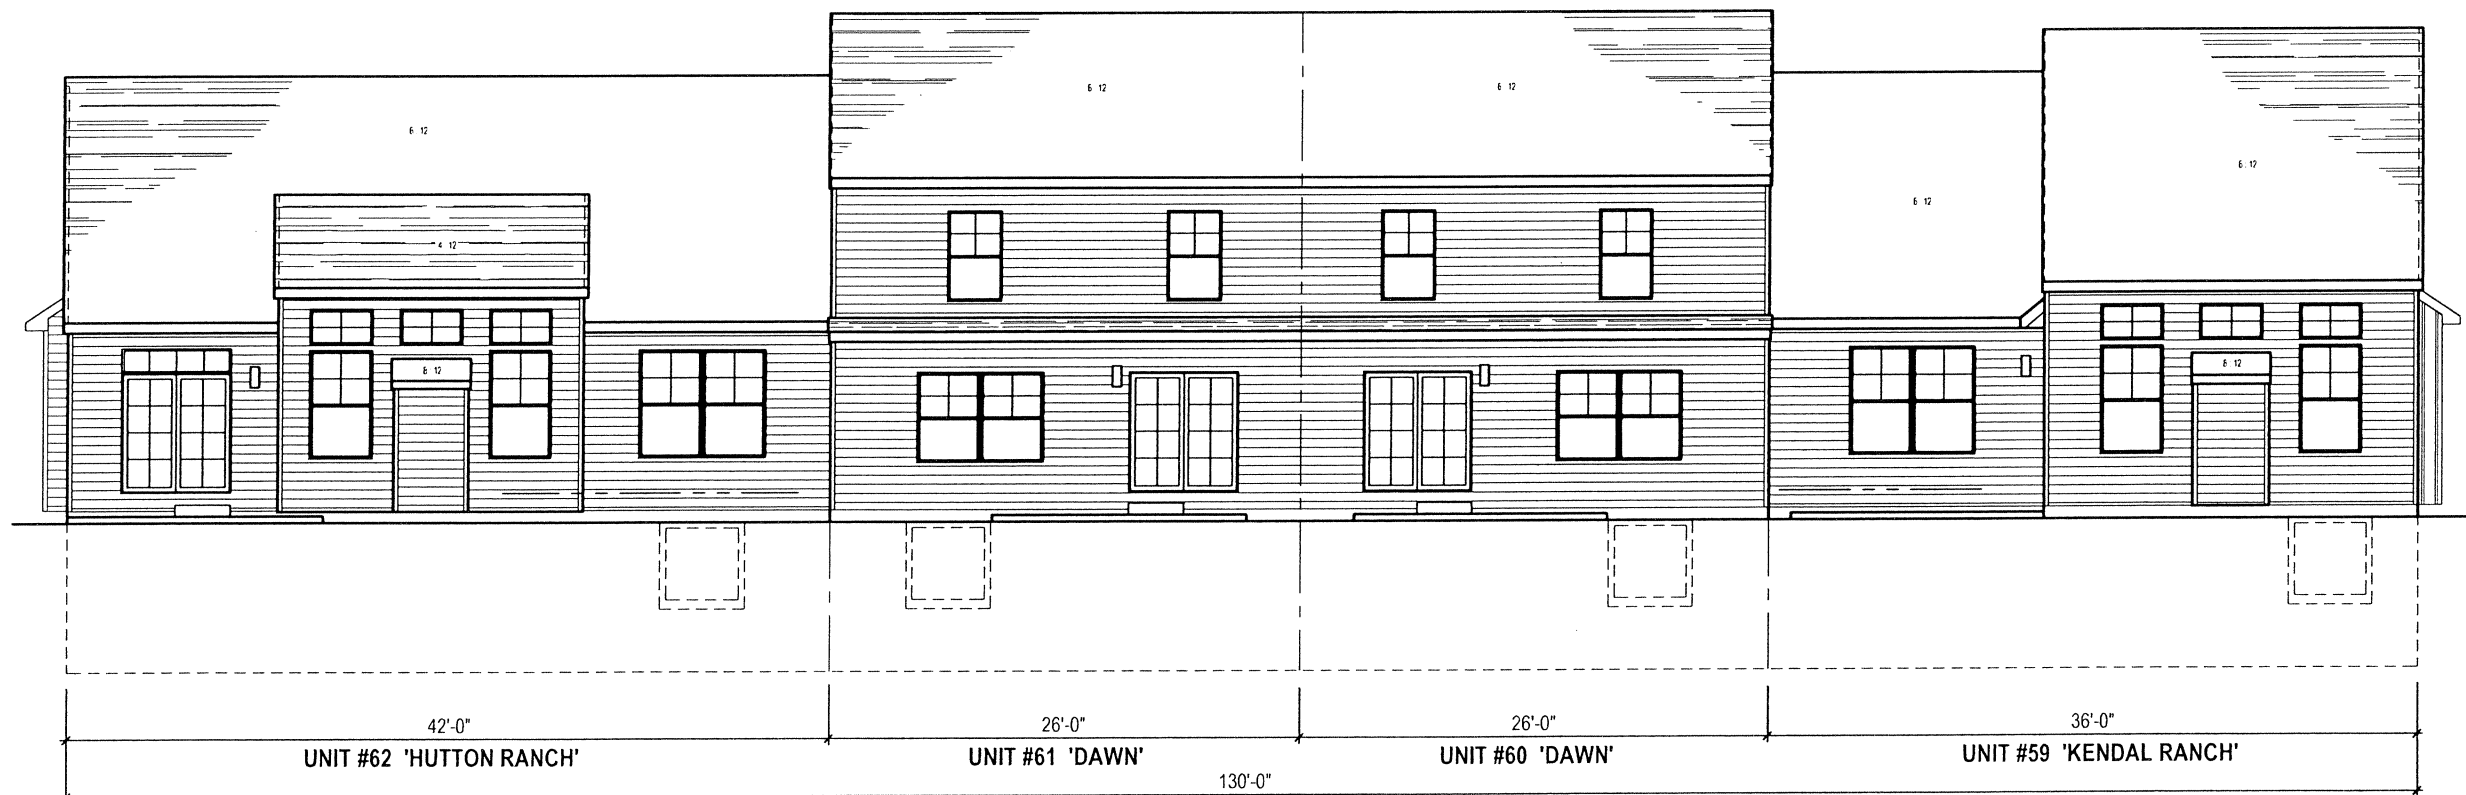

2
A104


OVERALL REAR ELEVATION

SCALE: 3/32" = 1'-0"

SEE ALSO ENLARGED INDIVIDUAL UNIT PLANS

THIS DRAWING IS THE PROPERTY AND
COPYRIGHT OF MILLFIELD CONSTRUCTION
COMPANY AND MAY NOT BE USED OR COPIED
WITHOUT THE EXPRESS WRITTEN PERMISSION
OF MILLFIELD CONSTRUCTION COMPANY

Millfield
CONSTRUCTION COMPANY
2130 MARIETTA AVENUE
P.O. BOX 6370
LANCASTER, PA 17603
717-293-0293

 

(4) UNIT TOWNHOUSE
PEREGRINE: UNITS 59-62
827, 825, 823, 821 TALON WAY
COLUMBIA, PA 17512
WEST HEMPFIELD TOWNSHIP

ISSUE DATE:
FEBRUARY 26, 2024

LATEST REVISION
DATE:

PROJECT NO.
NDS 24-22

DWG NO.

A104