
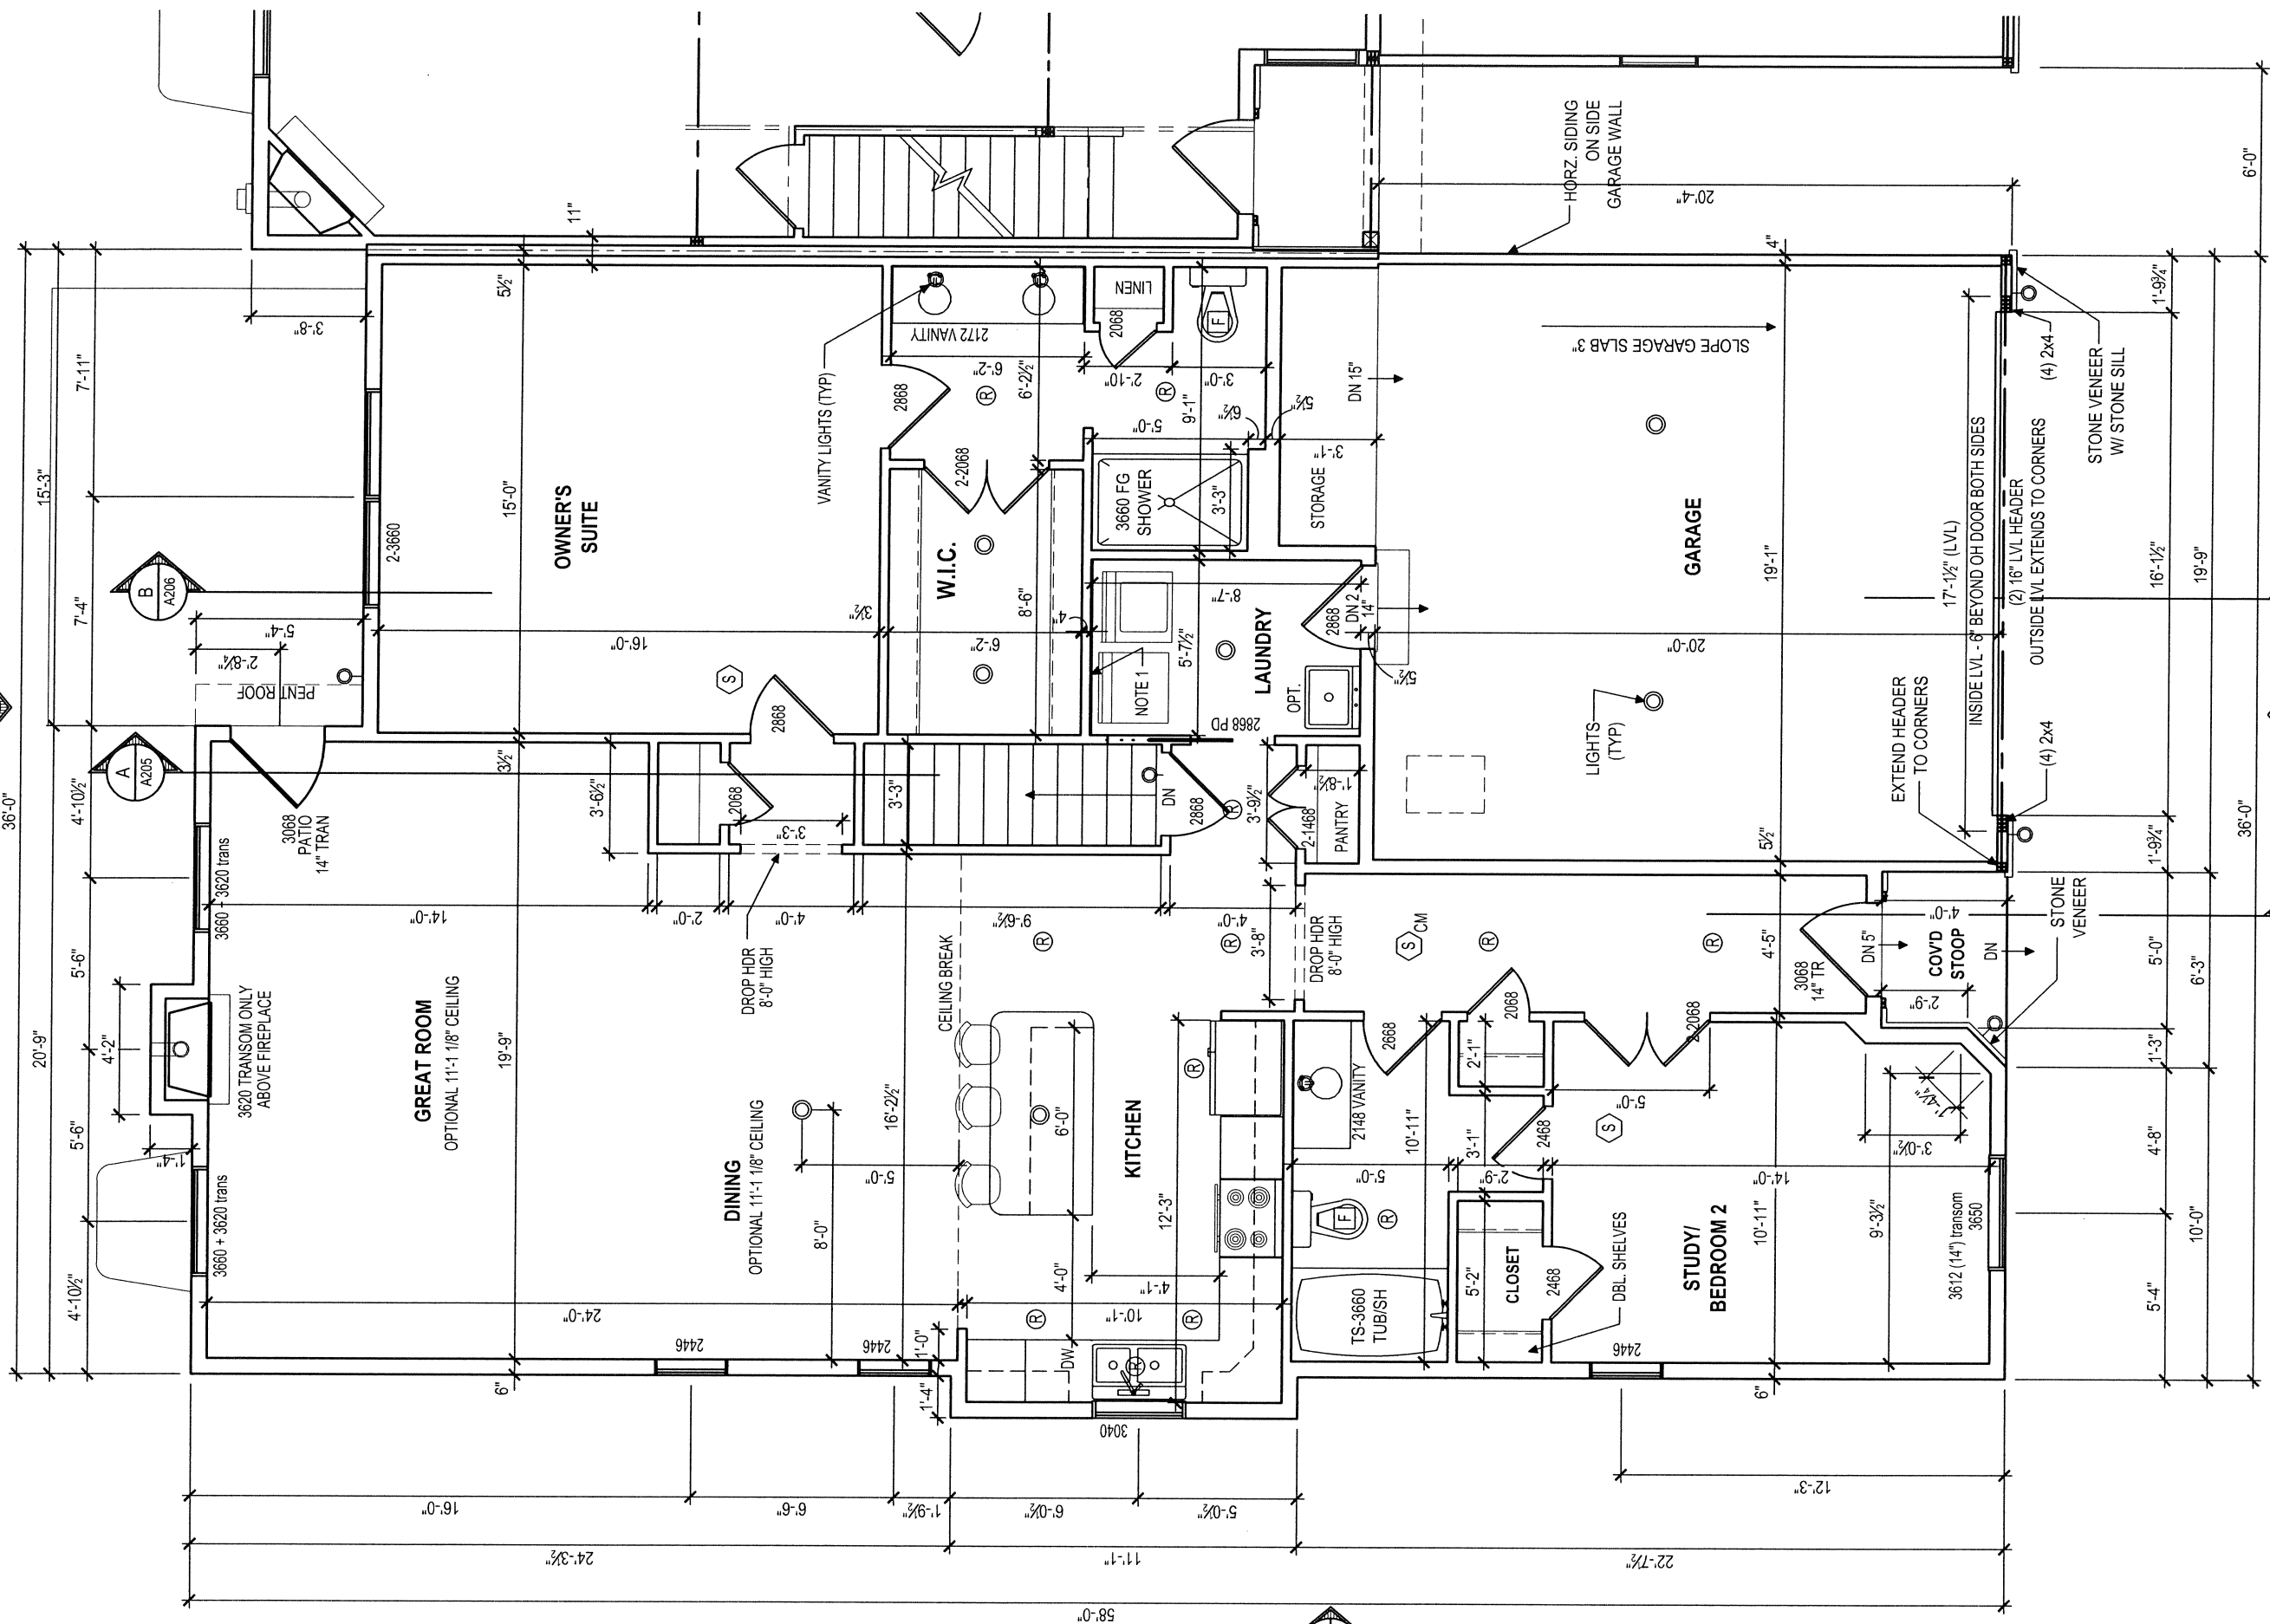


 

KENDAL - FLOOR PLAN

SCALE: 3/16"=1'-0" 9'-1 1/8" WALL HEIGHT

NOTE 1:

PACK OUT WALL BEHIND
WASHER & DRYER 1/2" TO
CREATE 4" STUD CAVITY

(4) UNIT TOWNHOUSE

PEREGRINE: KENDAL RANCH #59

827 TALON WAY
COLUMBIA, PA 17512
WEST HEMPFIELD TOWNSHIP


ISSUE DATE:
FEBRUARY 26, 2024

LATEST REVISION
DATE:
MARCH 25, 2024

PROJECT NO.
NDS 24-22

DWG NO.

A202

 

Millfield
CONSTRUCTION COMPANY
2130 MARIETTA AVENUE
LANCASTER, PA 17603
717-293-0233

THIS DRAWING IS THE PROPERTY AND
COPYRIGHT OF MILLFIELD CONSTRUCTION
COMPANY AND MAY NOT BE USED OR COPIED
WITHOUT THE EXPRESS WRITTEN PERMISSION
OF MILLFIELD CONSTRUCTION COMPANY