



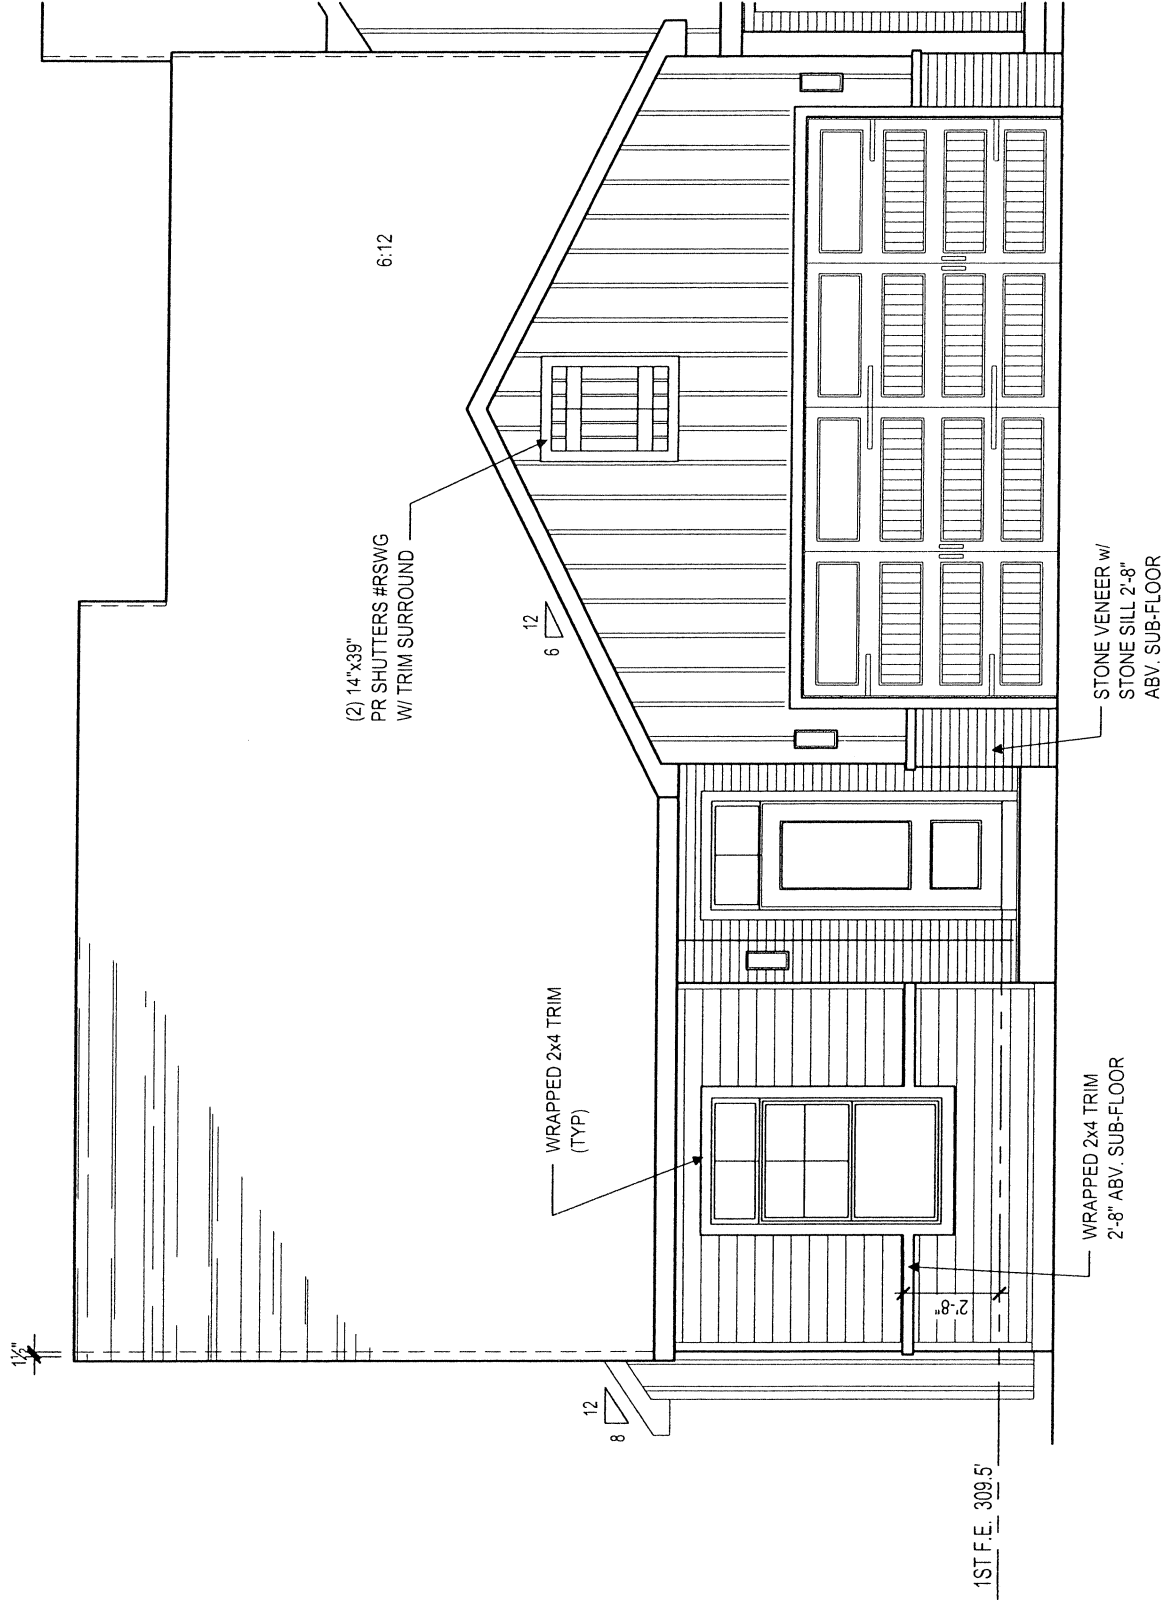

KENDAL - FRONT ELEVATION

SCALE: 3/16"=1'-0"

1
A203

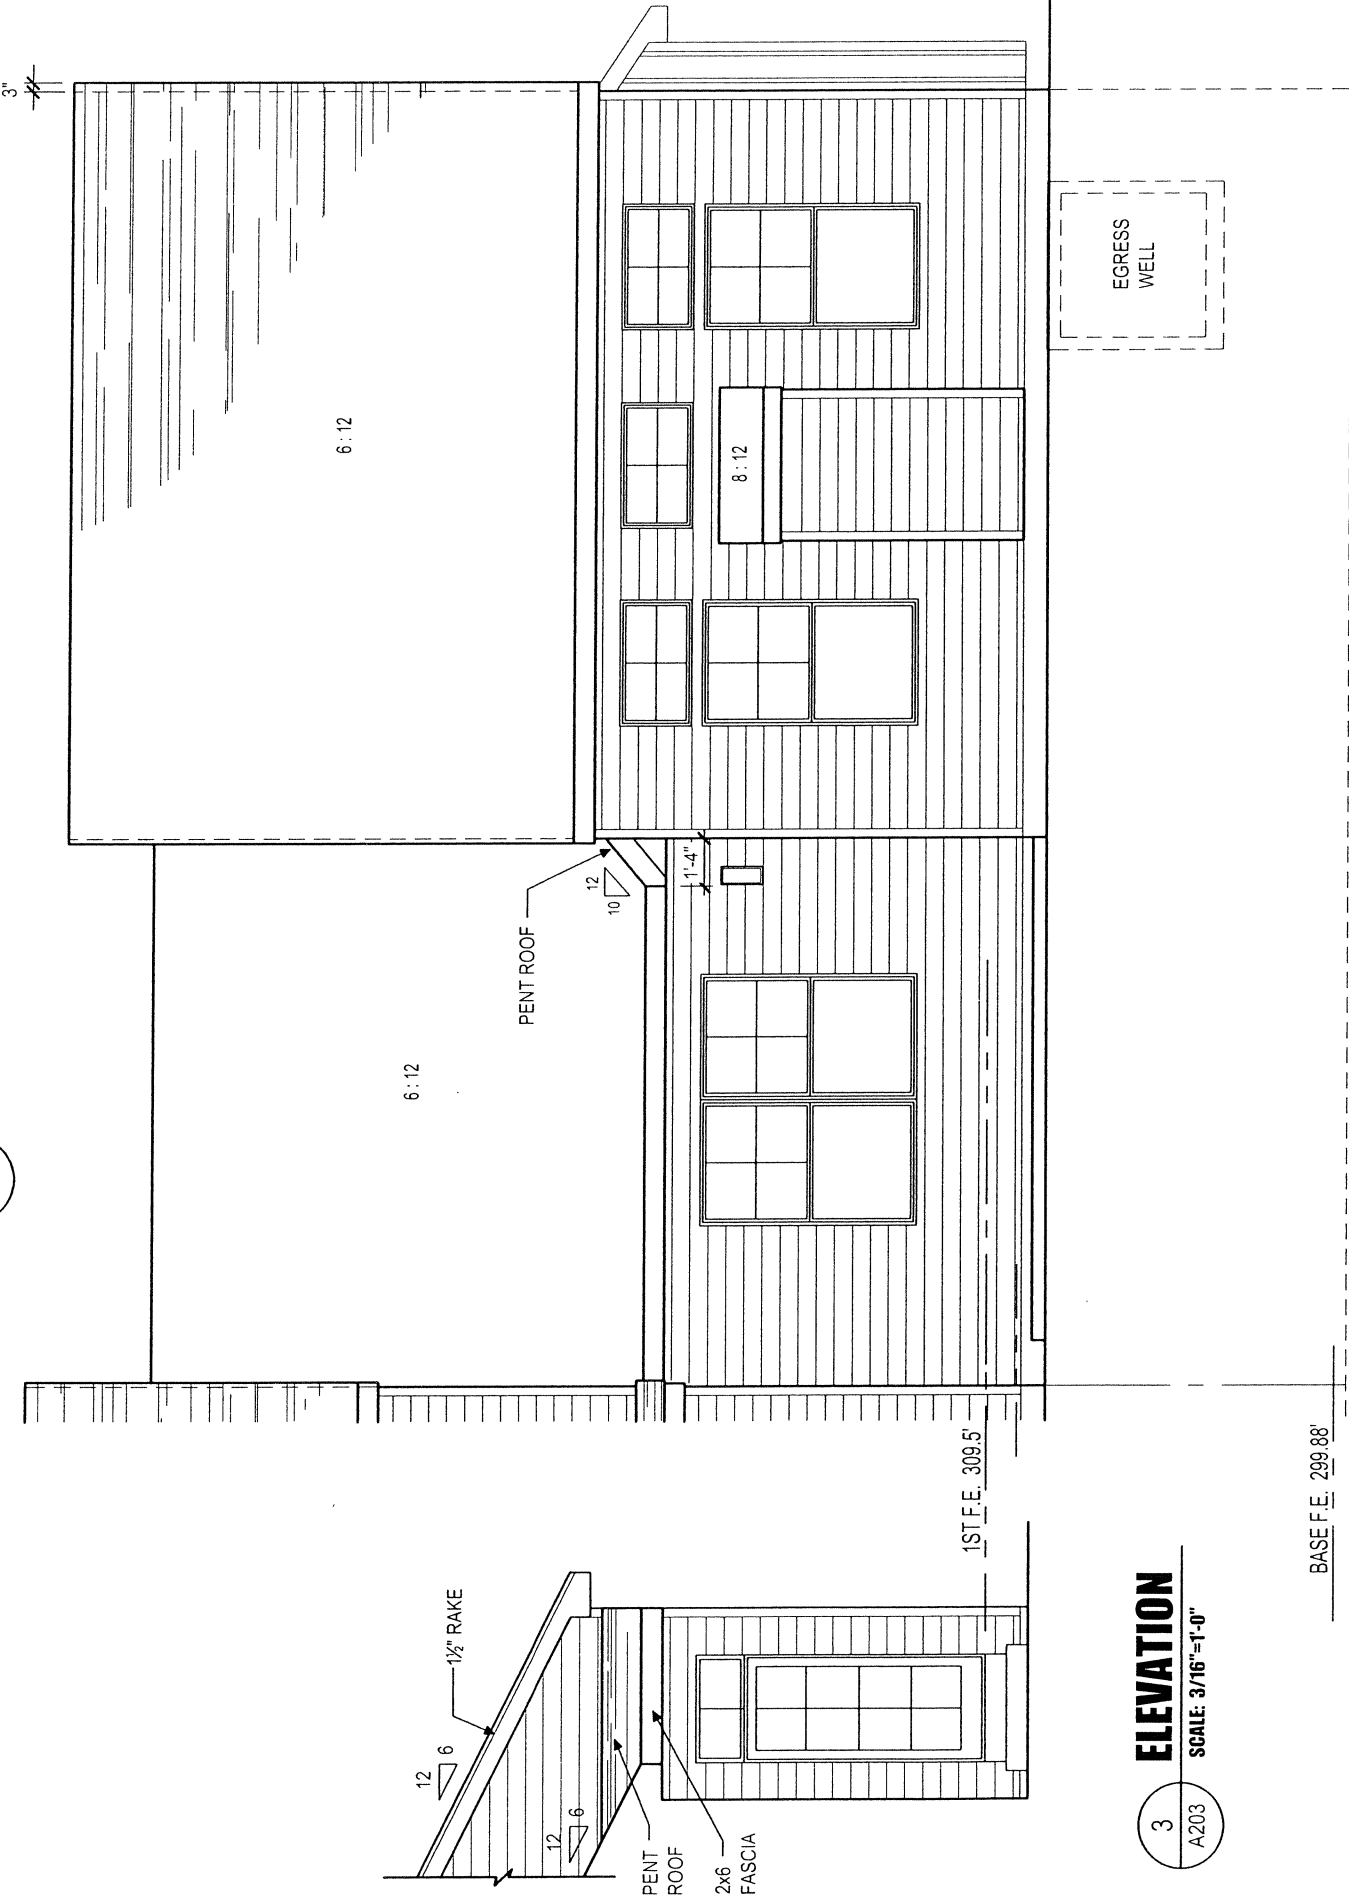

ELEVATION

SCALE: 3/16"=1'-0"

3
A203

KENDAL - REAR ELEVATION

SCALE: 3/16"=1'-0"

2
A203

(4) UNIT TOWNHOUSE:

PEREGRINE: KENDAL RANCH #59
827 TALON WAY
COLUMBIA, PA 17512
WEST HEMPFIELD TOWNSHIP

ISSUE DATE:
FEBRUARY 26, 2024


LATEST REVISION
DATE:

PROJECT NO.
NDS 24-22

DWG NO.

A203

THIS DRAWING IS THE PROPERTY AND
COPYRIGHT OF MILLFIELD CONSTRUCTION
COMPANY AND MAY NOT BE USED OR COPIED
WITHOUT THE EXPRESS WRITTEN PERMISSION
OF MILLFIELD CONSTRUCTION COMPANY

 

Millfield
CONSTRUCTION COMPANY
2130 MARIETTA AVENUE
P.O. BOX 6370
LANCASTER, PA 17603
717-293-0793