


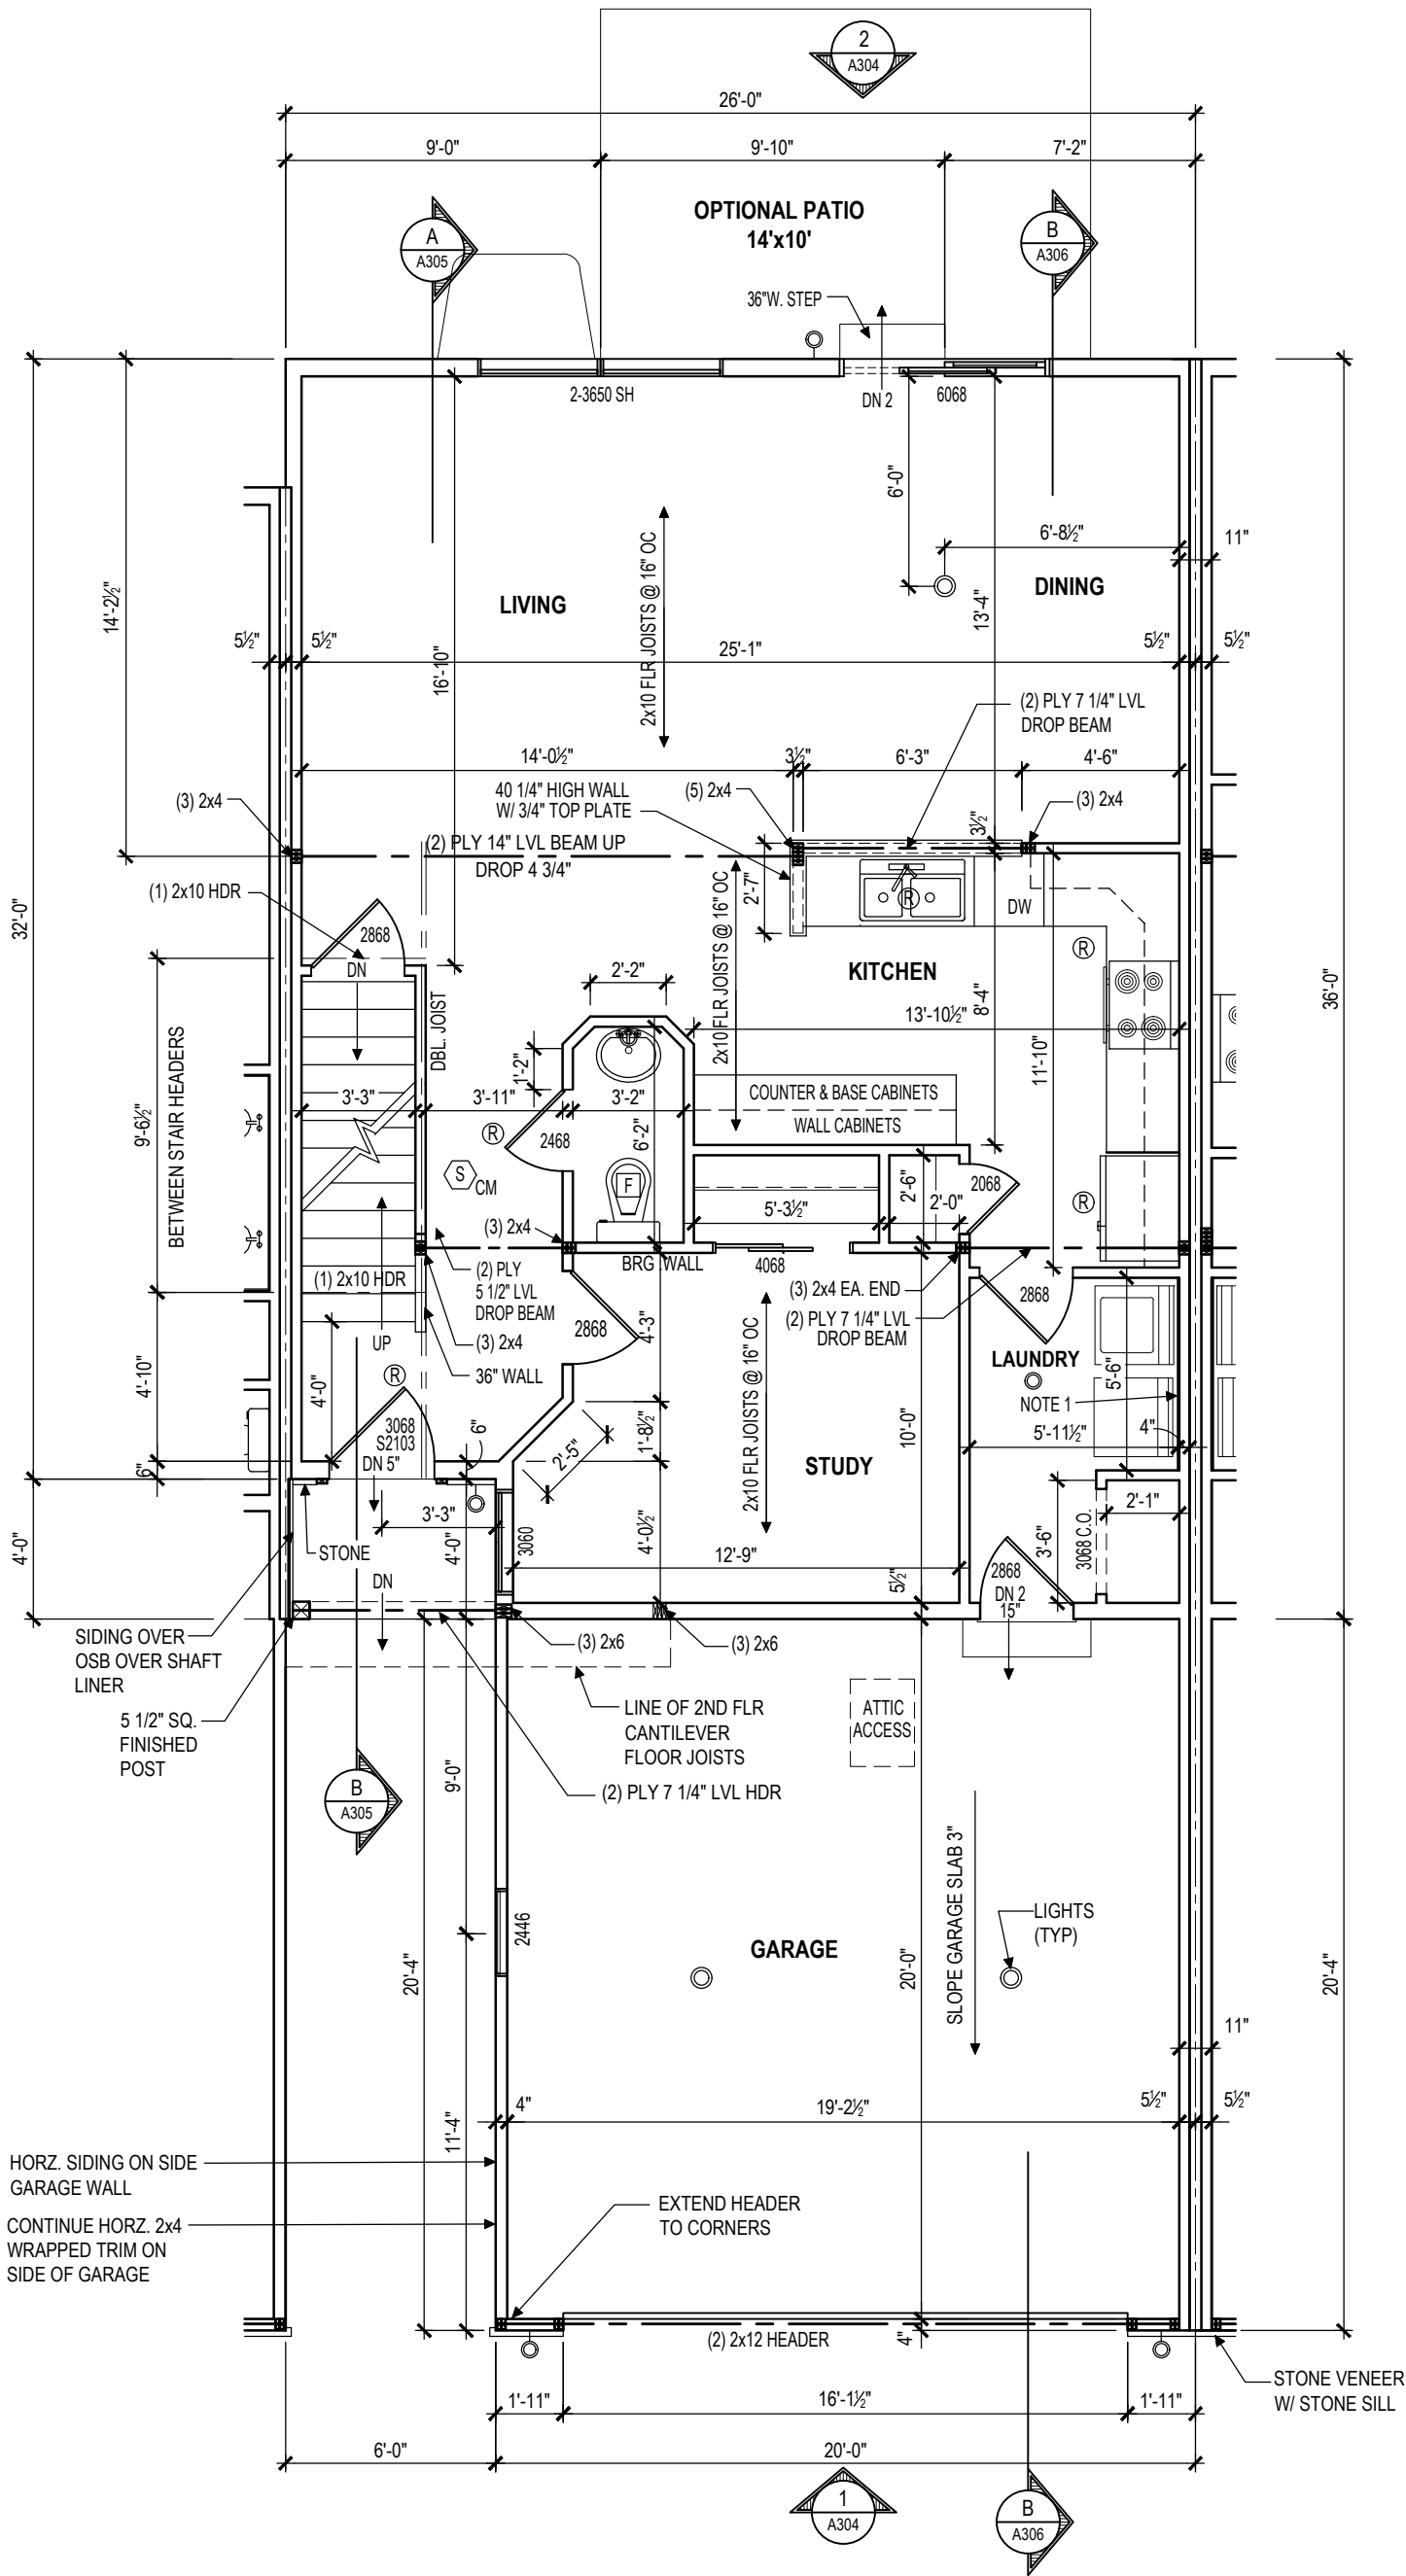

DAWN - FIRST FLOOR PLAN

SCALE: 3/16"=1'-0"

8'-1 1/8" WALL HEIGHT

NOTE 1:
PACK OUT WALL BEHIND
WASHER & DRYER 1/2" TO
CREATE 4" STUD CAVITY

A302

DWG. NO.

PROJECT NO.

NDS 24-22

JUNE 7, 2024


LATEST REVISION

DATE:

ISSUE DATE:

FEBRUARY 26, 2024

(4) UNIT TOWNHOUSE:
PEREGRINE: DAWN #60
825 TALON WAY
COLUMBIA, PA 17512
WEST HEMPFIELD TOWNSHIP

 

Millfield
CONSTRUCTION COMPANY
2130 MARIETTA AVENUE
P.O. BOX 6370
LANCASTER, PA 17603
717-293-0293

THIS DRAWING IS THE PROPERTY AND
COPYRIGHT OF MILLFIELD CONSTRUCTION
COMPANY AND MAY NOT BE USED OR COPIED
WITHOUT THE EXPRESS WRITTEN PERMISSION
OF MILLFIELD CONSTRUCTION COMPANY