


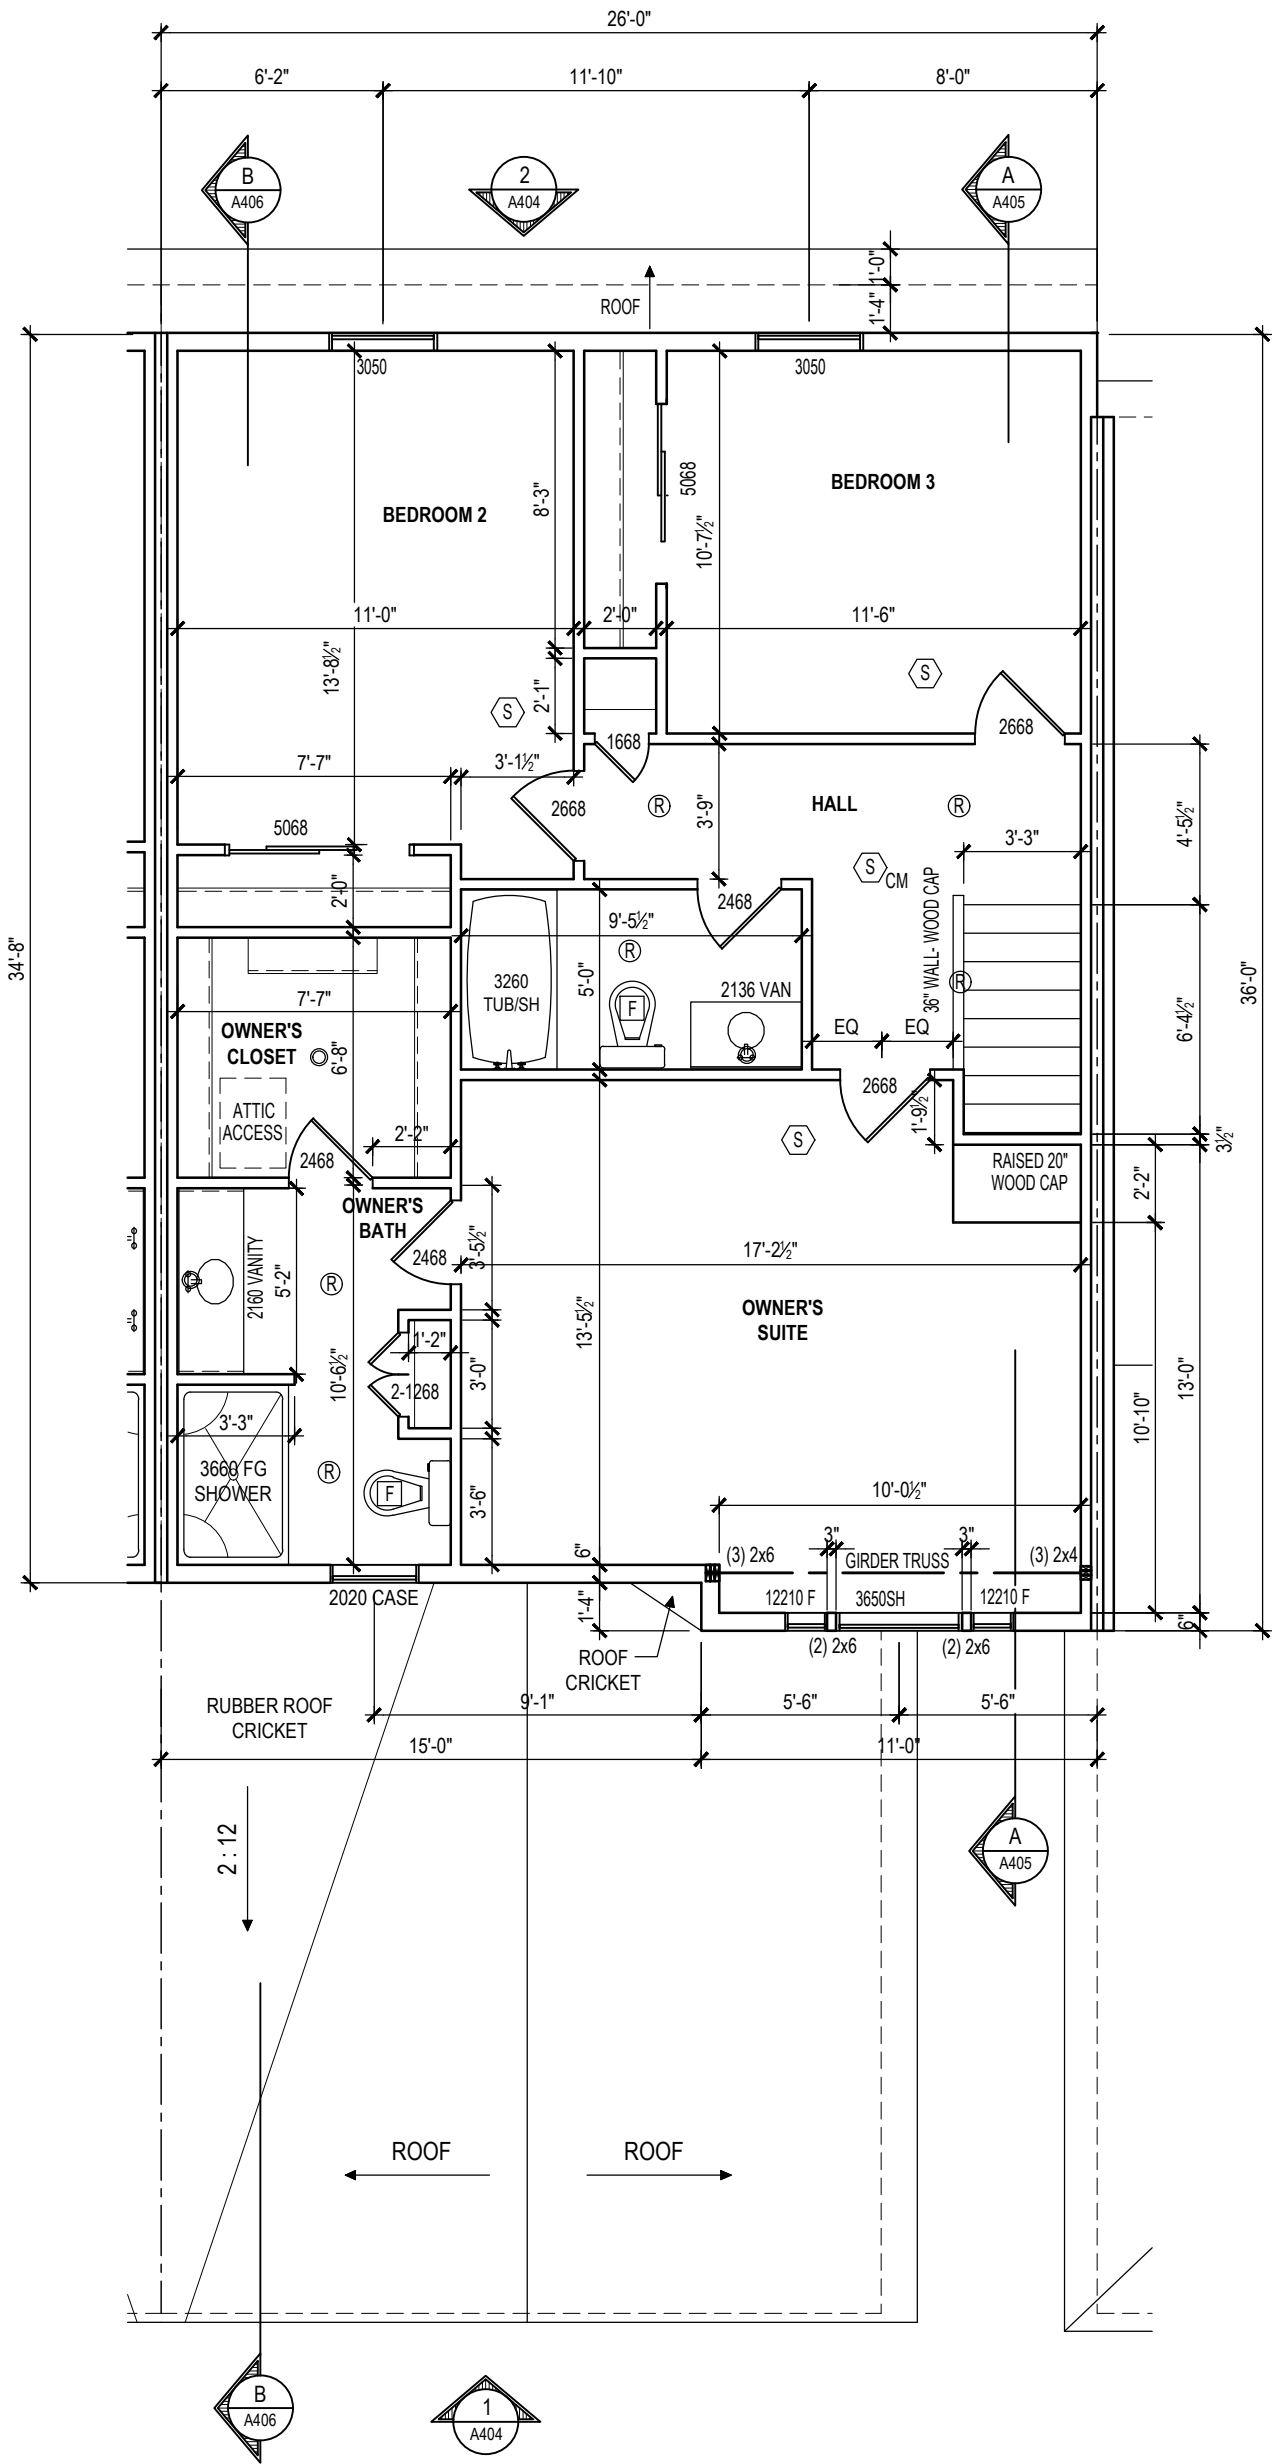

DAWN - SECOND FLOOR PLAN


SCALE: 3/16"=1'-0"

8'-1 1/8" WALL HEIGHT

A403

DWG NO.
PROJECT NO.
NDS 24-22
JUNE 7, 2024
DATE:
LATEST REVISION
FEBRUARY 26, 2024
ISSUE DATE:

(4) UNIT TOWNHOUSE:
PEREGRINE: DAWN #61
823 TALON WAY
COLUMBIA, PA 17512
WEST HEMPFIELD TOWNSHIP

 

Millfield
CONSTRUCTION COMPANY
2130 MARIETTA AVENUE
P.O. BOX 6370
LANCASTER, PA 17603
717-293-0293

THIS DRAWING IS THE PROPERTY AND
COPYRIGHT OF MILLFIELD CONSTRUCTION
COMPANY AND MAY NOT BE USED OR COPIED
WITHOUT THE EXPRESS WRITTEN PERMISSION
OF MILLFIELD CONSTRUCTION COMPANY