



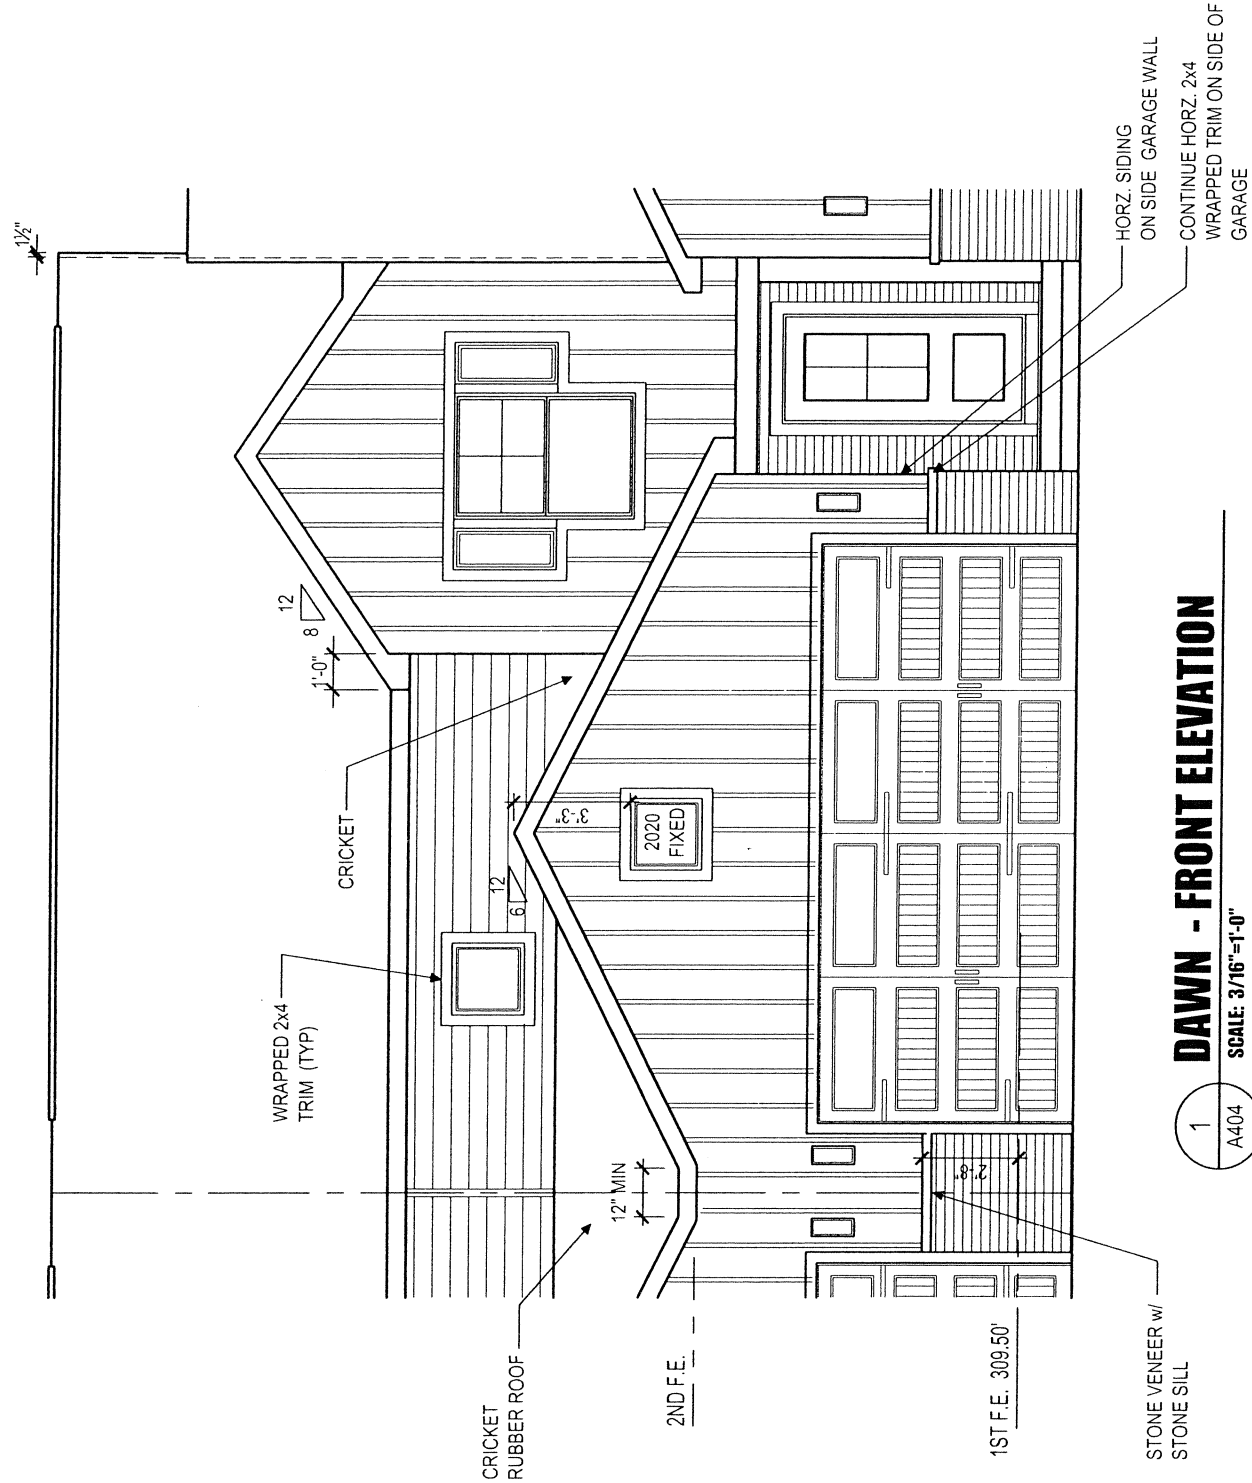

DAWN - FRONT ELEVATION

SCALE: 3/16"=1'-0"

1
A404

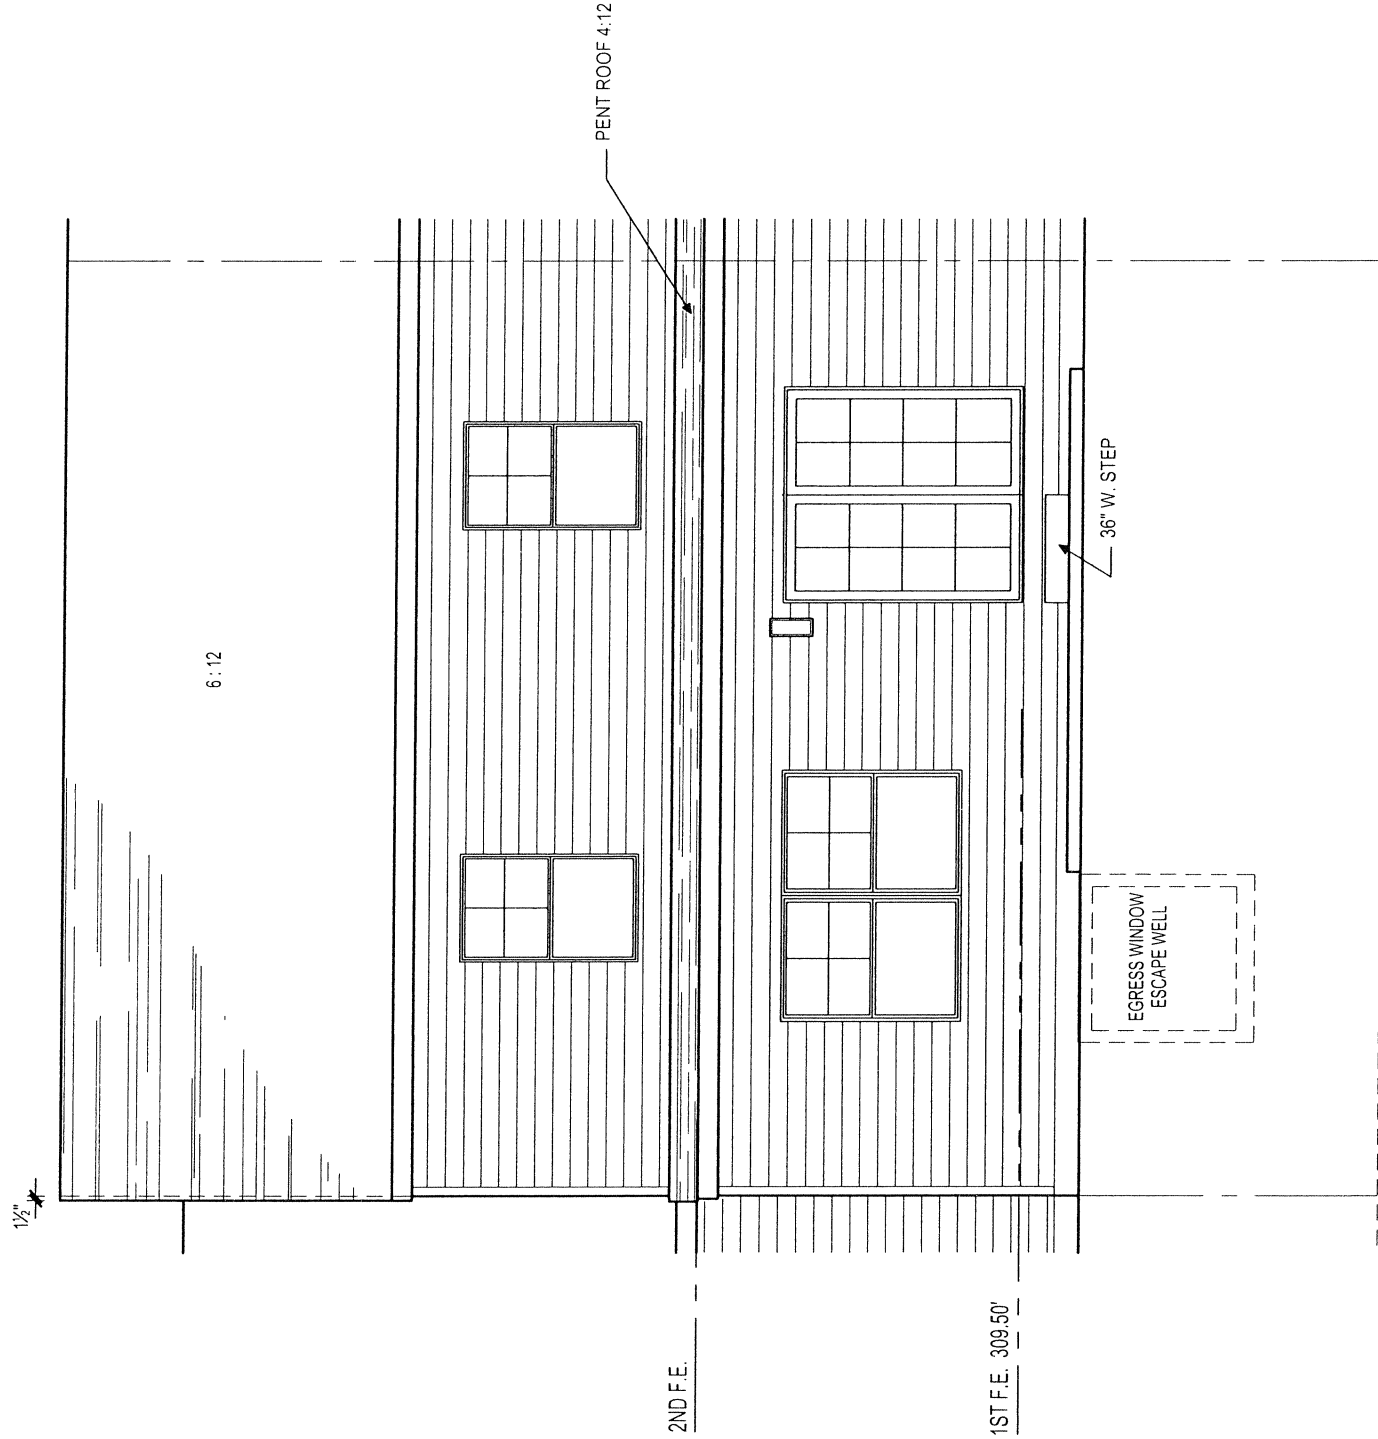

DAWN - REAR ELEVATION

SCALE: 3/16"=1'-0"

2
A404

(4) UNIT TOWNHOUSE:
PEREGRINE: DAWN #61
823 TALON WAY
COLUMBIA, PA 17512
WEST HEMPFIELD TOWNSHIP


ISSUE DATE:
FEBRUARY 26, 2024

LATEST REVISION
DATE:
OCTOBER 4, 2023

PROJECT NO.
NDS 24-22

DWG NO.

A404

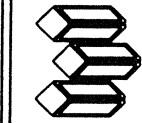

Millfield
CONSTRUCTION COMPANY
2130 MARIETTA AVENUE
P.O. BOX 6370
LANCASTER, PA 17603
717-233-0293

THIS DRAWING IS THE PROPERTY AND
COPYRIGHT OF MILLFIELD CONSTRUCTION
COMPANY AND MAY NOT BE USED OR COPIED
WITHOUT THE EXPRESS WRITTEN PERMISSION
OF MILLFIELD CONSTRUCTION COMPANY